
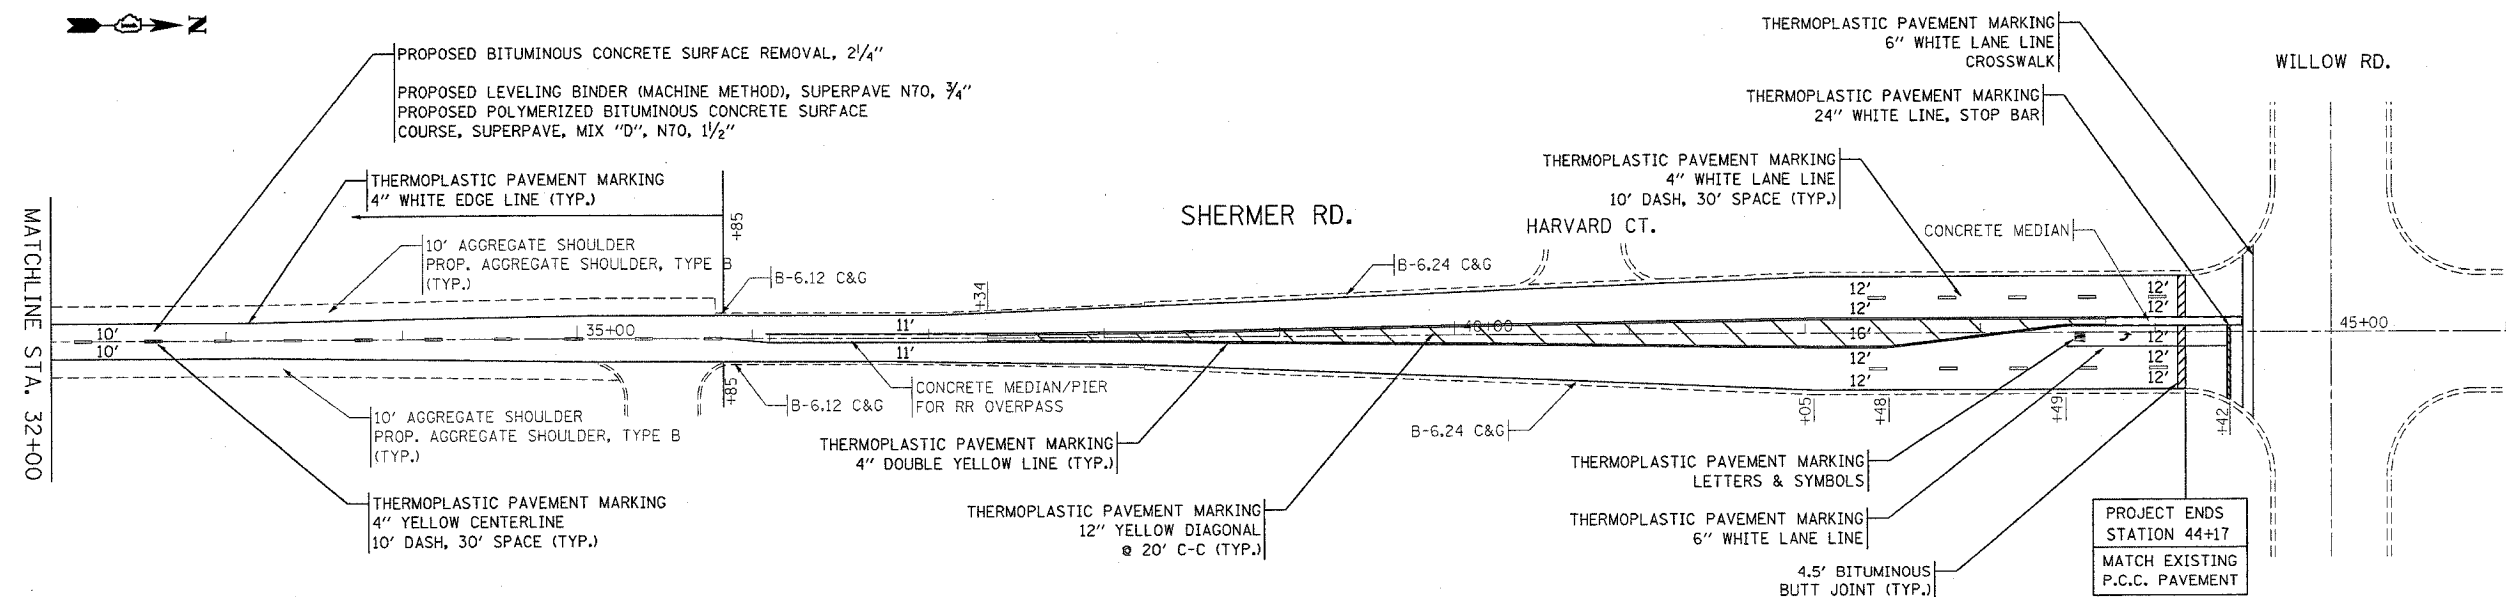


| | | | | |
|---------------------|---------------------------|--------|--------------|-----------|
| F.A. RTE. | SECTION | COUNTY | TOTAL SHEETS | SHEET NO. |
| | 1316RS-1 | COOK | 22 | 9 |
| FED. ROAD DIST. NO. | ILLINOIS FED. AID PROJECT | | | |

CONTRACT NO. 60754

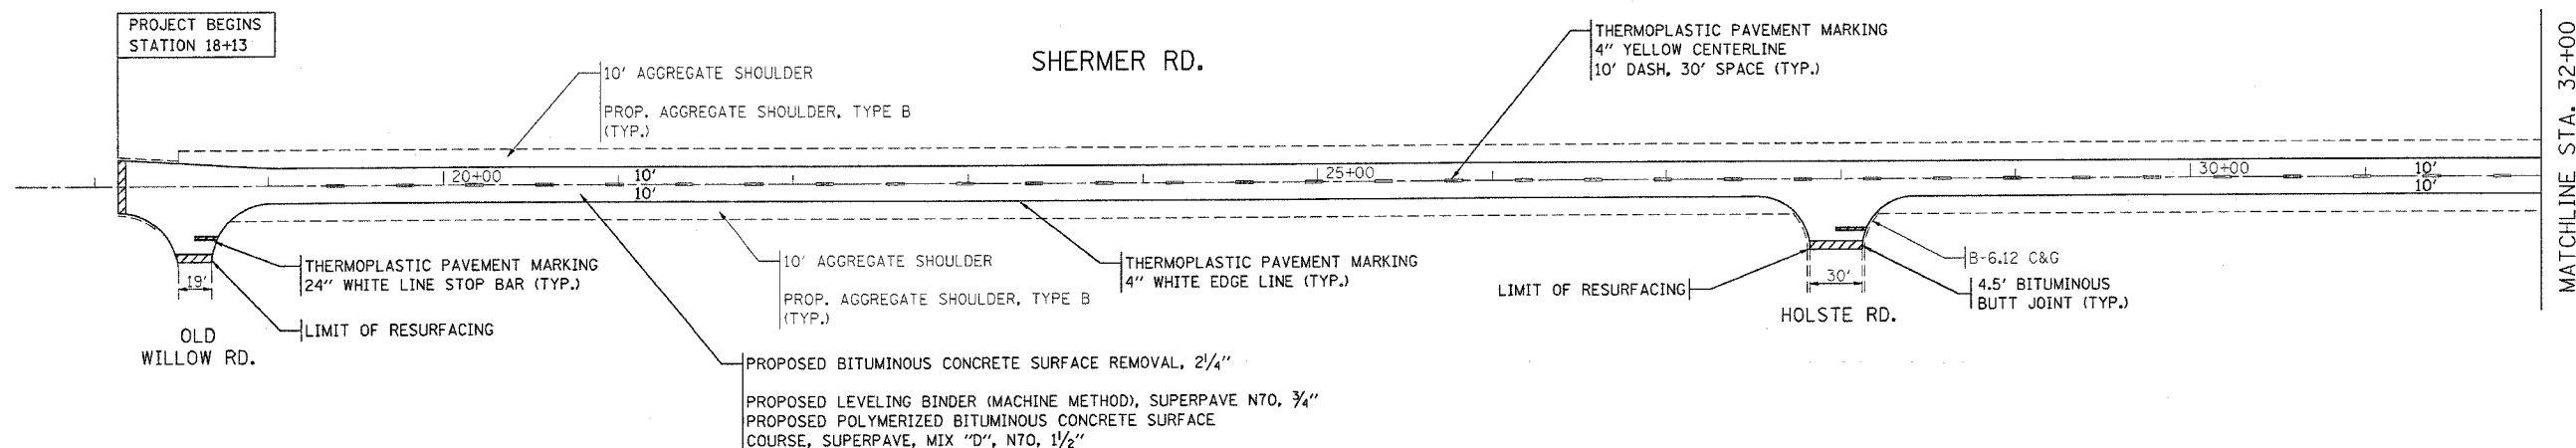

| REVISIONS | |
|-----------|------|
| NAME | DATE |
| | |
| | |
| | |
| | |
| | |
| | |
| | |
| | |
| | |

ILLINOIS DEPARTMENT OF TRANSPORTATION
**SHERMER ROAD
WILLOW RD. TO OLD WILLOW RD.**
ROADWAY PLAN
SCALE: VERT. 1" = 50'
HORIZ. DATE 4/6/2005
DRAWN BY
CHECKED BY