


| | | | | |
|-----------------------|---------|----------|------------------|-----------|
| RTE. | SECTION | COUNTY | TOTAL SHEETS | SHEET NO. |
| 1316RS-1 | | COOK | 22 | 10 |
| STA. | | TO STA. | | |
| FED. ROAD DIST. NO. 7 | | PLANNING | FED. AID PROJECT | |

60754

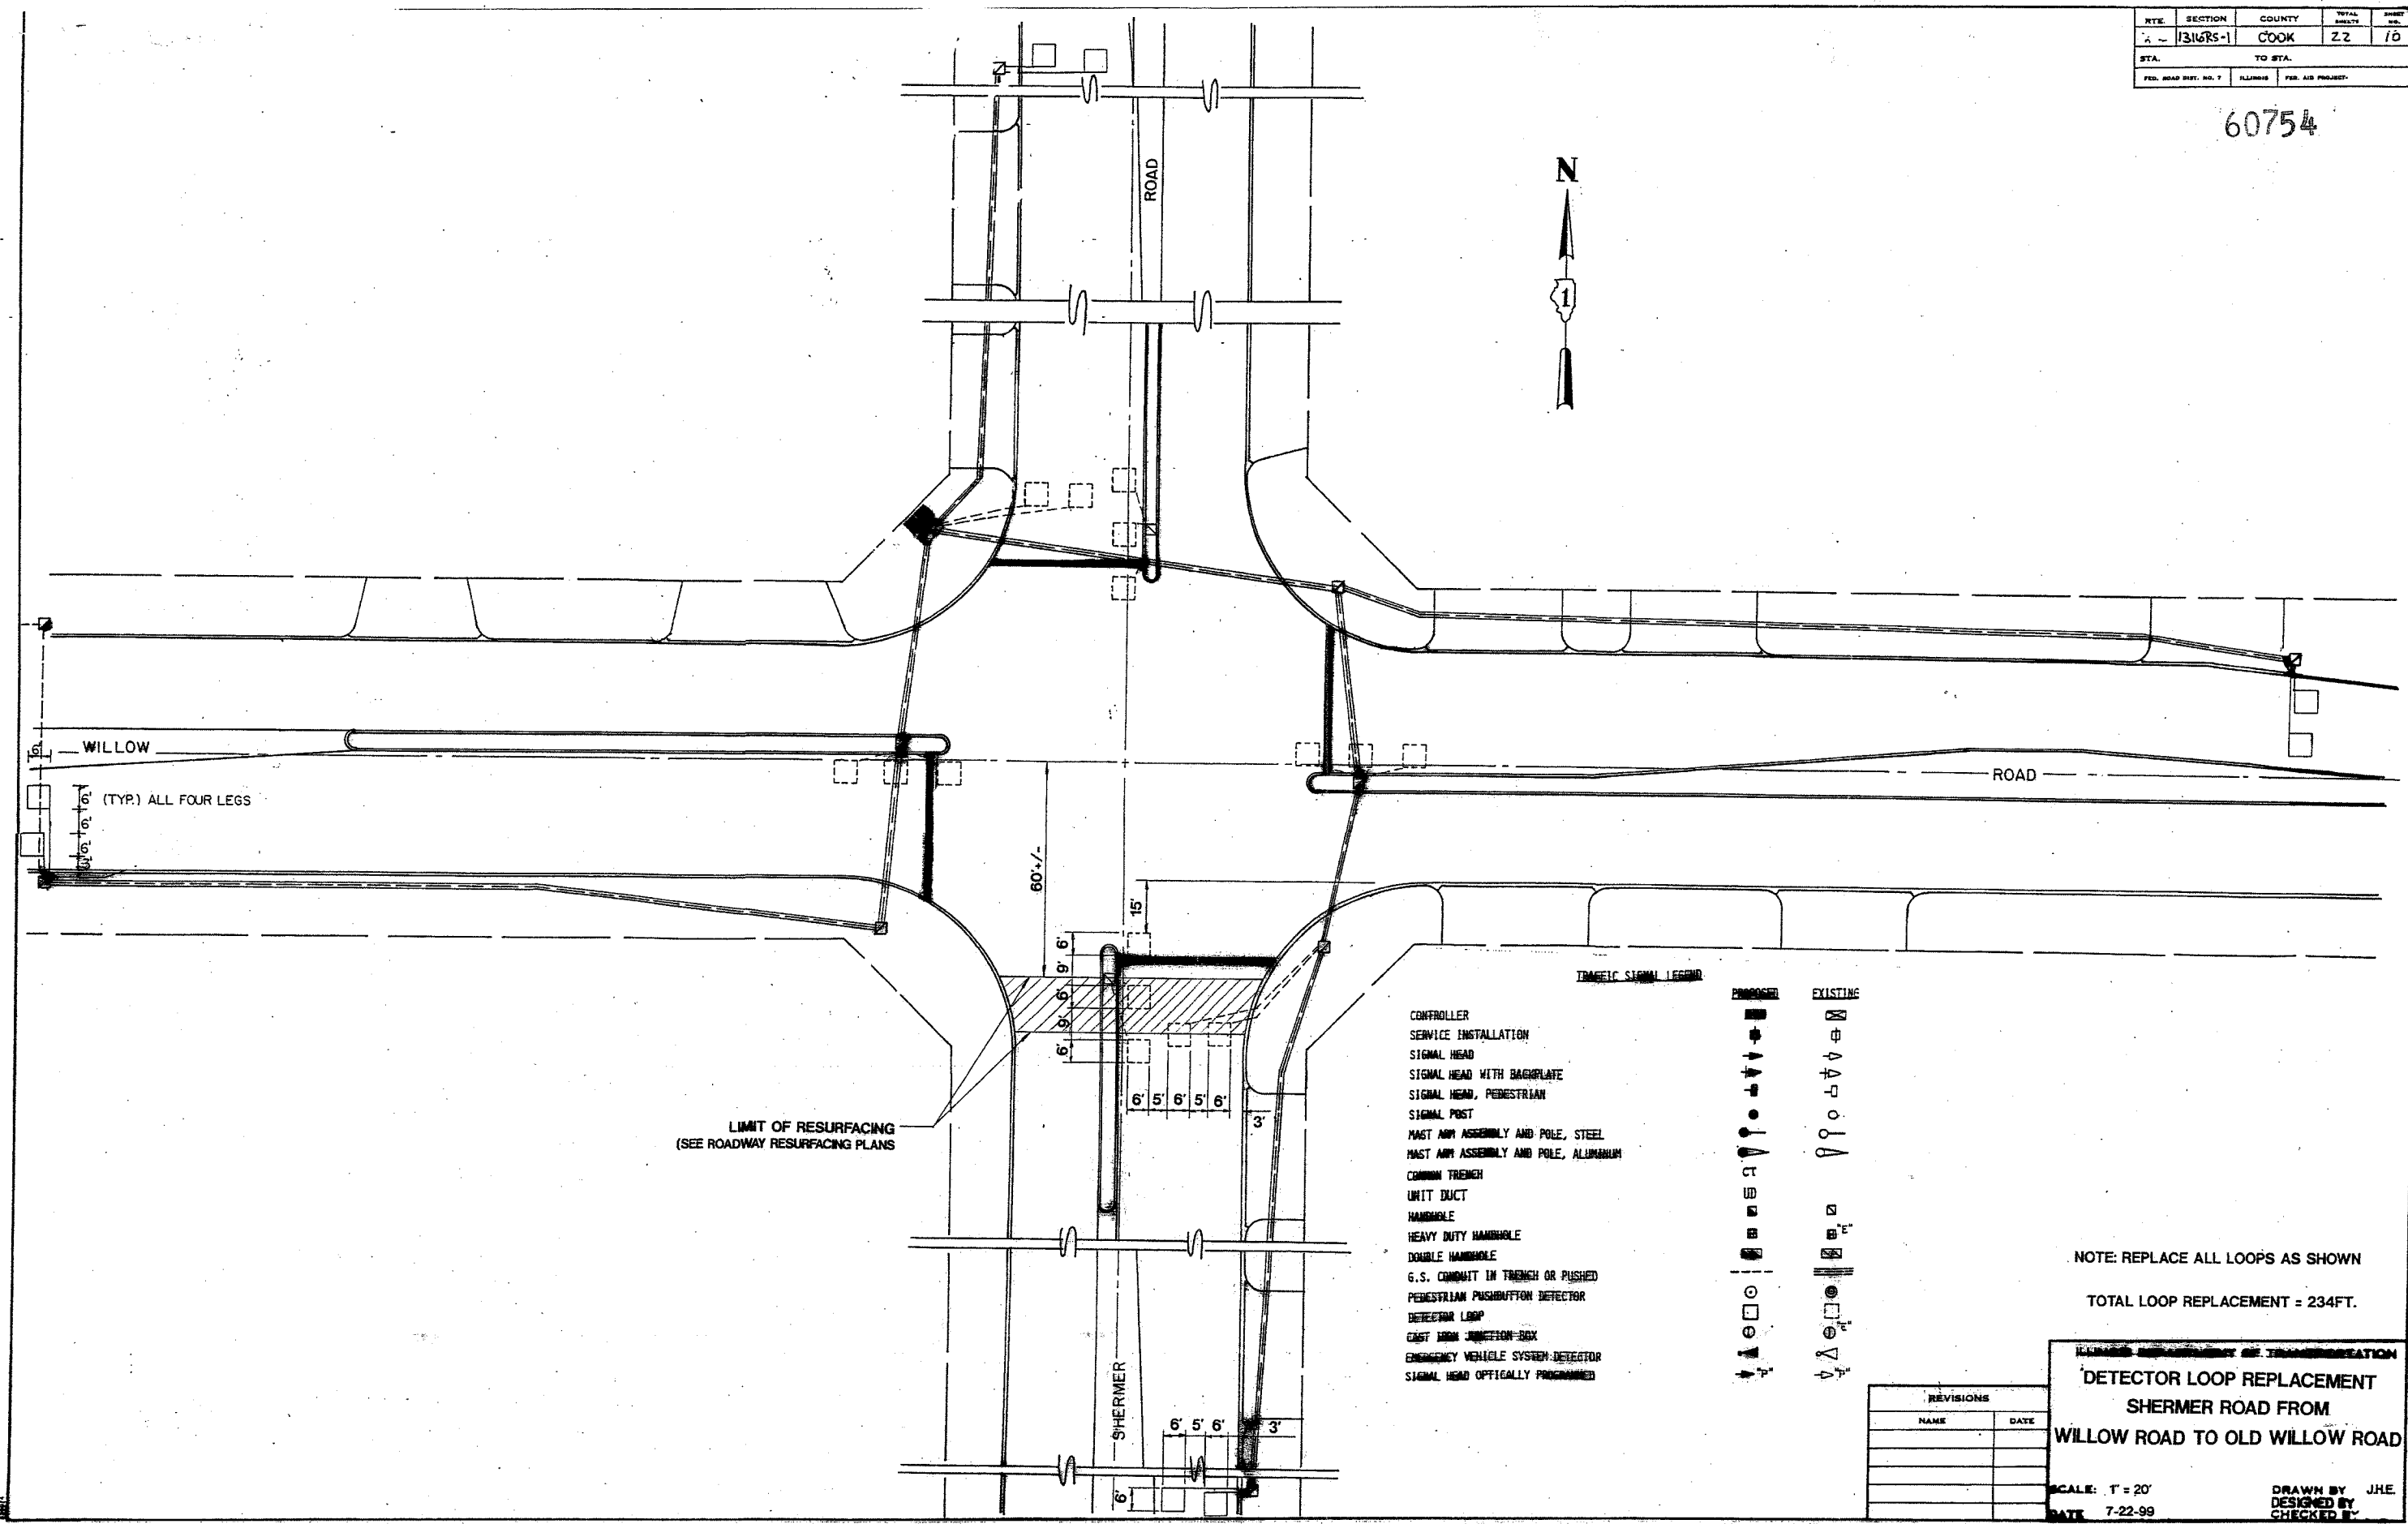

TRAFFIC SIGNAL LEGEND

- | | | | |
|--------------------------------------|--|----------|--|
| CONTROLLER | | EXISTING | |
| SERVICE INSTALLATION | | EXISTING | |
| SIGNAL HEAD | | EXISTING | |
| SIGNAL HEAD WITH BACKPLATE | | EXISTING | |
| SIGNAL HEAD, PEDESTRIAN | | EXISTING | |
| SIGNAL POST | | EXISTING | |
| PAST AMP ASSEMBLY AND POLE, STEEL | | EXISTING | |
| PAST AMP ASSEMBLY AND POLE, ALUMINUM | | EXISTING | |
| COMMON TRENCH | | EXISTING | |
| UNIT DUCT | | EXISTING | |
| HANDHOLE | | EXISTING | |
| HEAVY DUTY HANDHOLE | | EXISTING | |
| DOUBLE HANDHOLE | | EXISTING | |
| G.S. CONDUIT IN TRENCH OR PUSHED | | EXISTING | |
| PEDESTRIAN PUSHBUTTON DETECTOR | | EXISTING | |
| DETECTOR LOOP | | EXISTING | |
| CAST IRON JUNCTION BOX | | EXISTING | |
| EMERGENCY VEHICLE SYSTEM DETECTOR | | EXISTING | |
| SIGNAL HEAD OPTICALLY PROGRAMMED | | EXISTING | |

NOTE: REPLACE ALL LOOPS AS SHOWN
TOTAL LOOP REPLACEMENT = 234FT.

ILLINOIS DEPARTMENT OF TRANSPORTATION
DETECTOR LOOP REPLACEMENT
SHERMER ROAD FROM
WILLOW ROAD TO OLD WILLOW ROAD

| REVISIONS | |
|-----------|------|
| NAME | DATE |
| | |
| | |
| | |
| | |

SCALE: 1" = 20'
DATE: 7-22-99
DRAWN BY: J.H.E.
DESIGNED BY:
CHECKED BY: