


60819

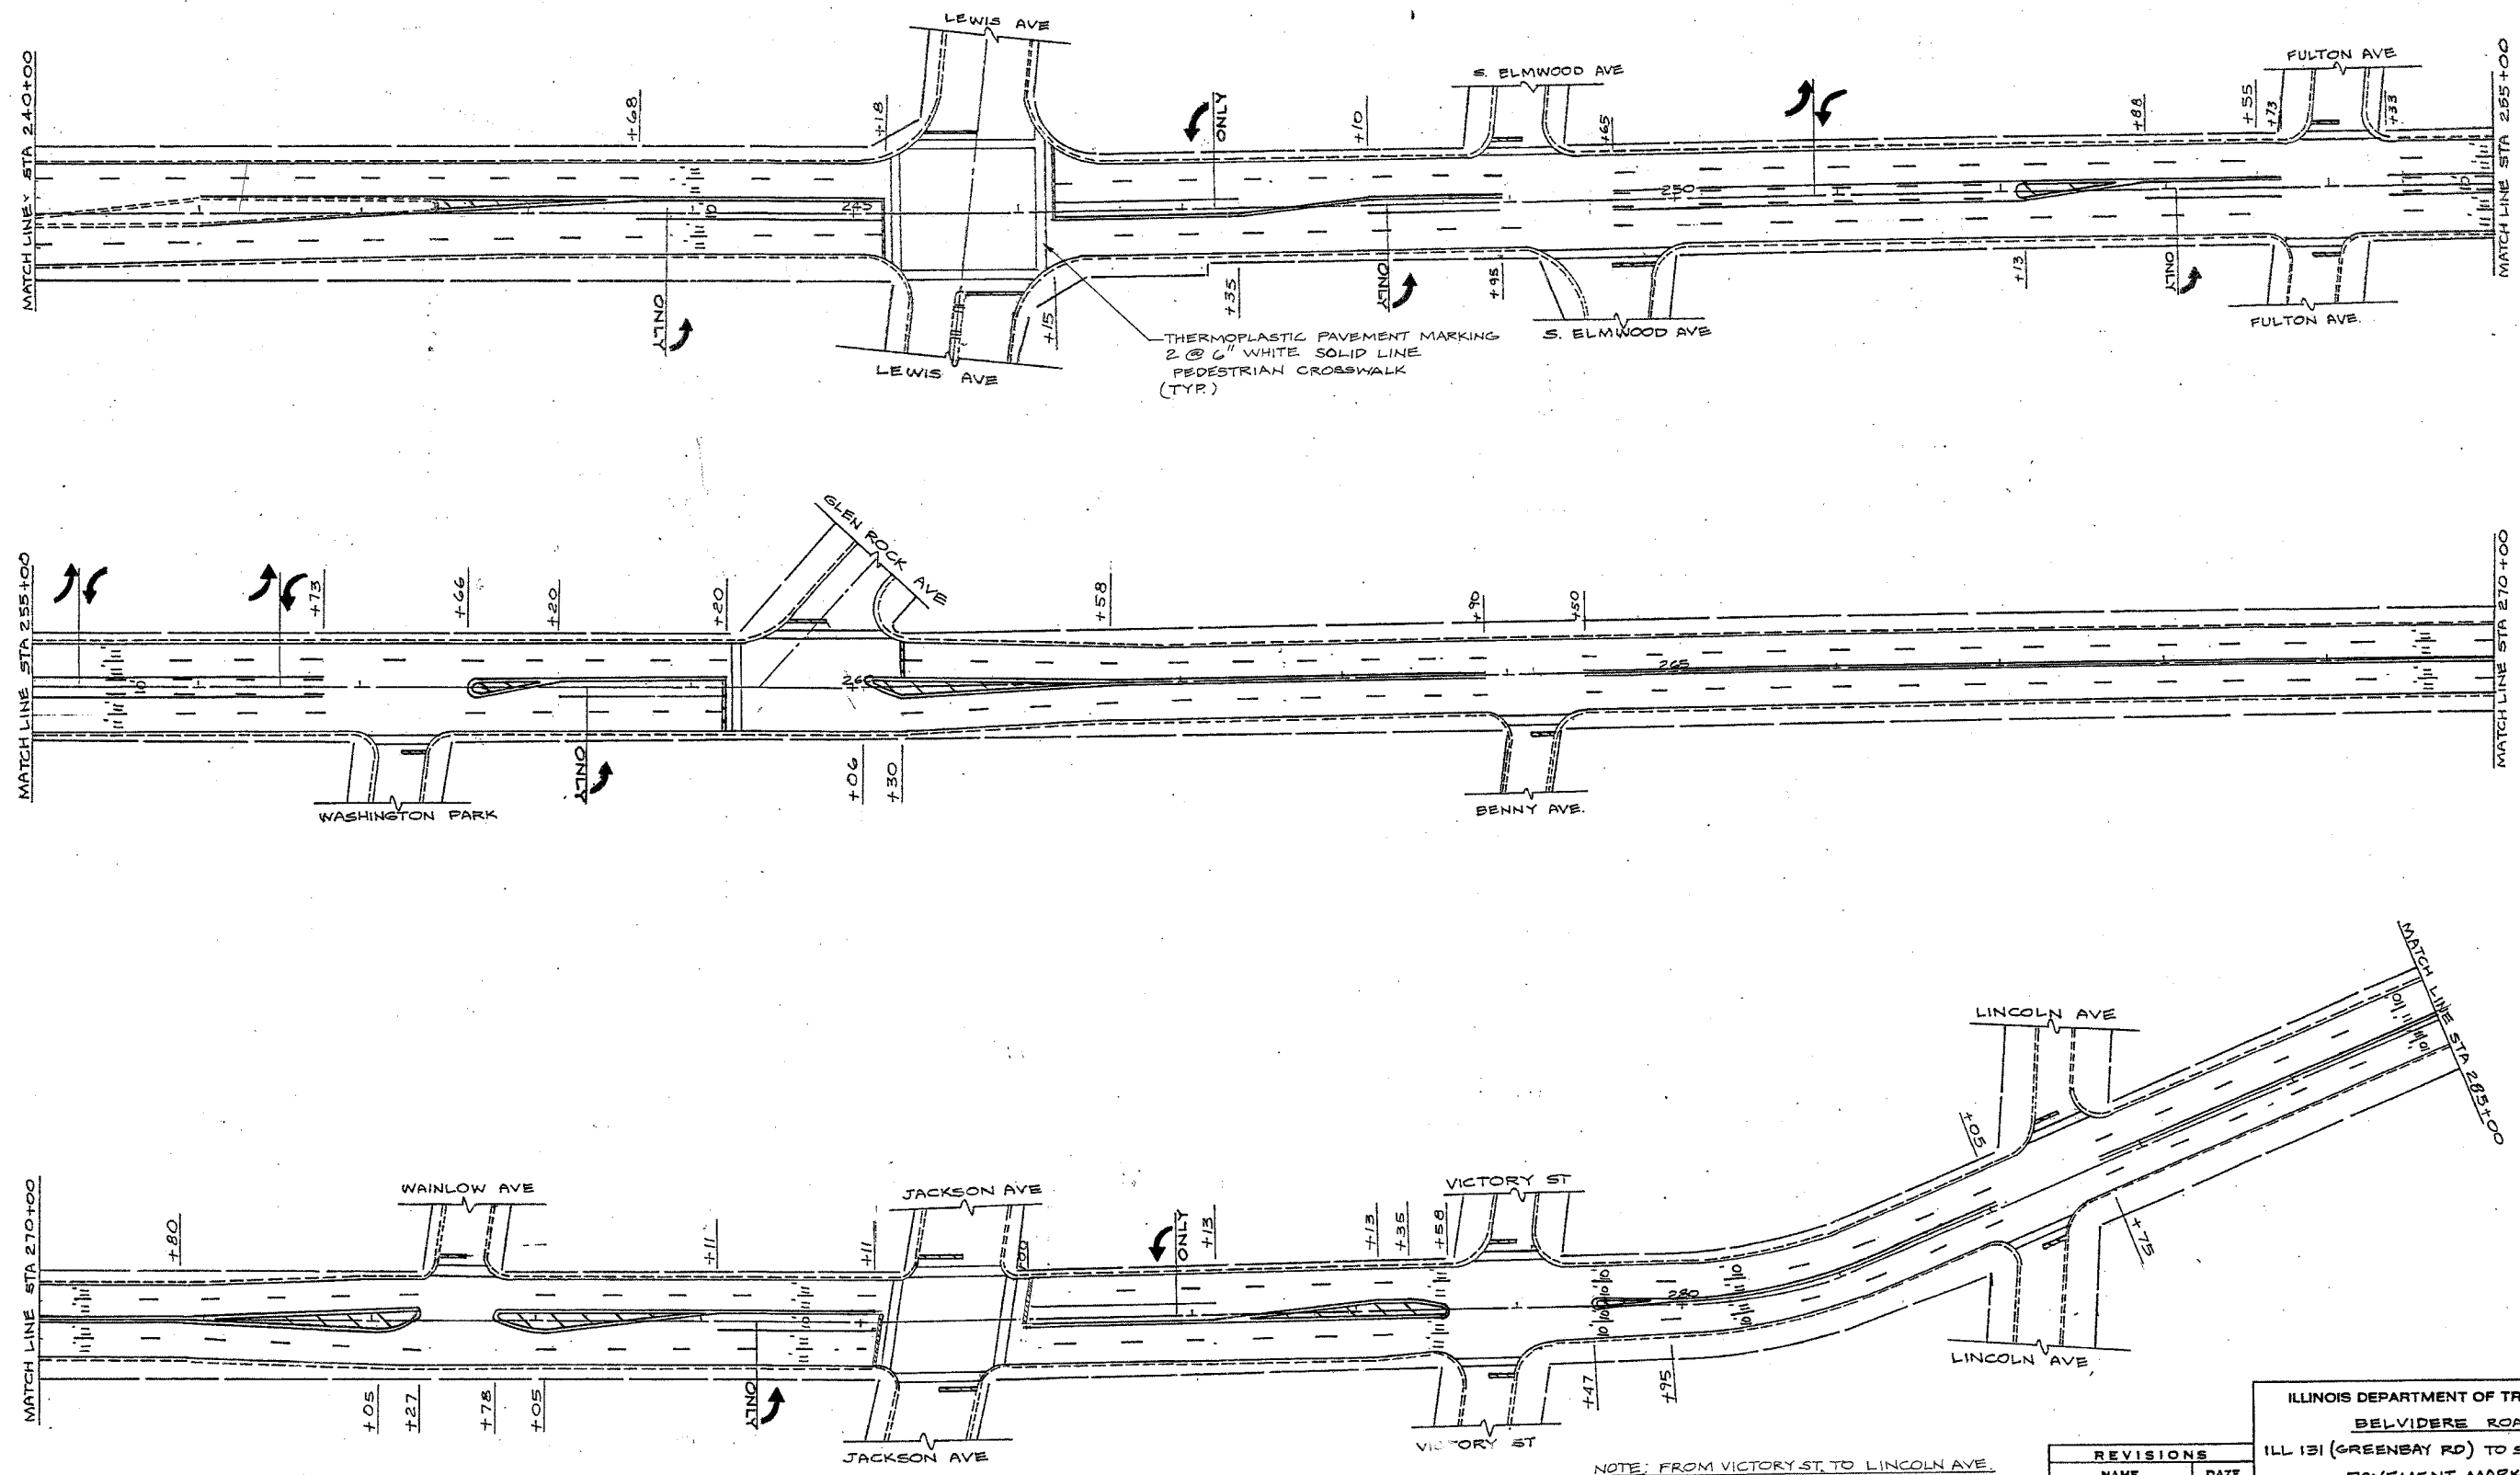

THERMOPLASTIC PAVEMENT MARKING  
2 @ 6" WHITE SOLID LINE  
PEDESTRIAN CROSSWALK  
(TYP.)

NOTE: FROM VICTORY ST. TO LINCOLN AVE.  
INSTALL RAISED REFLECTIVE PAVEMENT  
MARKERS ALONG BOTH CENTERLINE  
AND LANE LINES AT 40' C-C.

REVISIONS	
NAME	DATE

ILLINOIS DEPARTMENT OF TRANSPORTATION  
BELVIDERE ROAD  
 ILL 131 (GREENBAY RD) TO SHERIDAN RD  
 PAVEMENT MARKING PLAN

SCALE: VERT. \_\_\_\_\_  
 HORIZ. \_\_\_\_\_  
 DATE \_\_\_\_\_

DRAWN BY \_\_\_\_\_  
 CHECKED BY \_\_\_\_\_