


60819

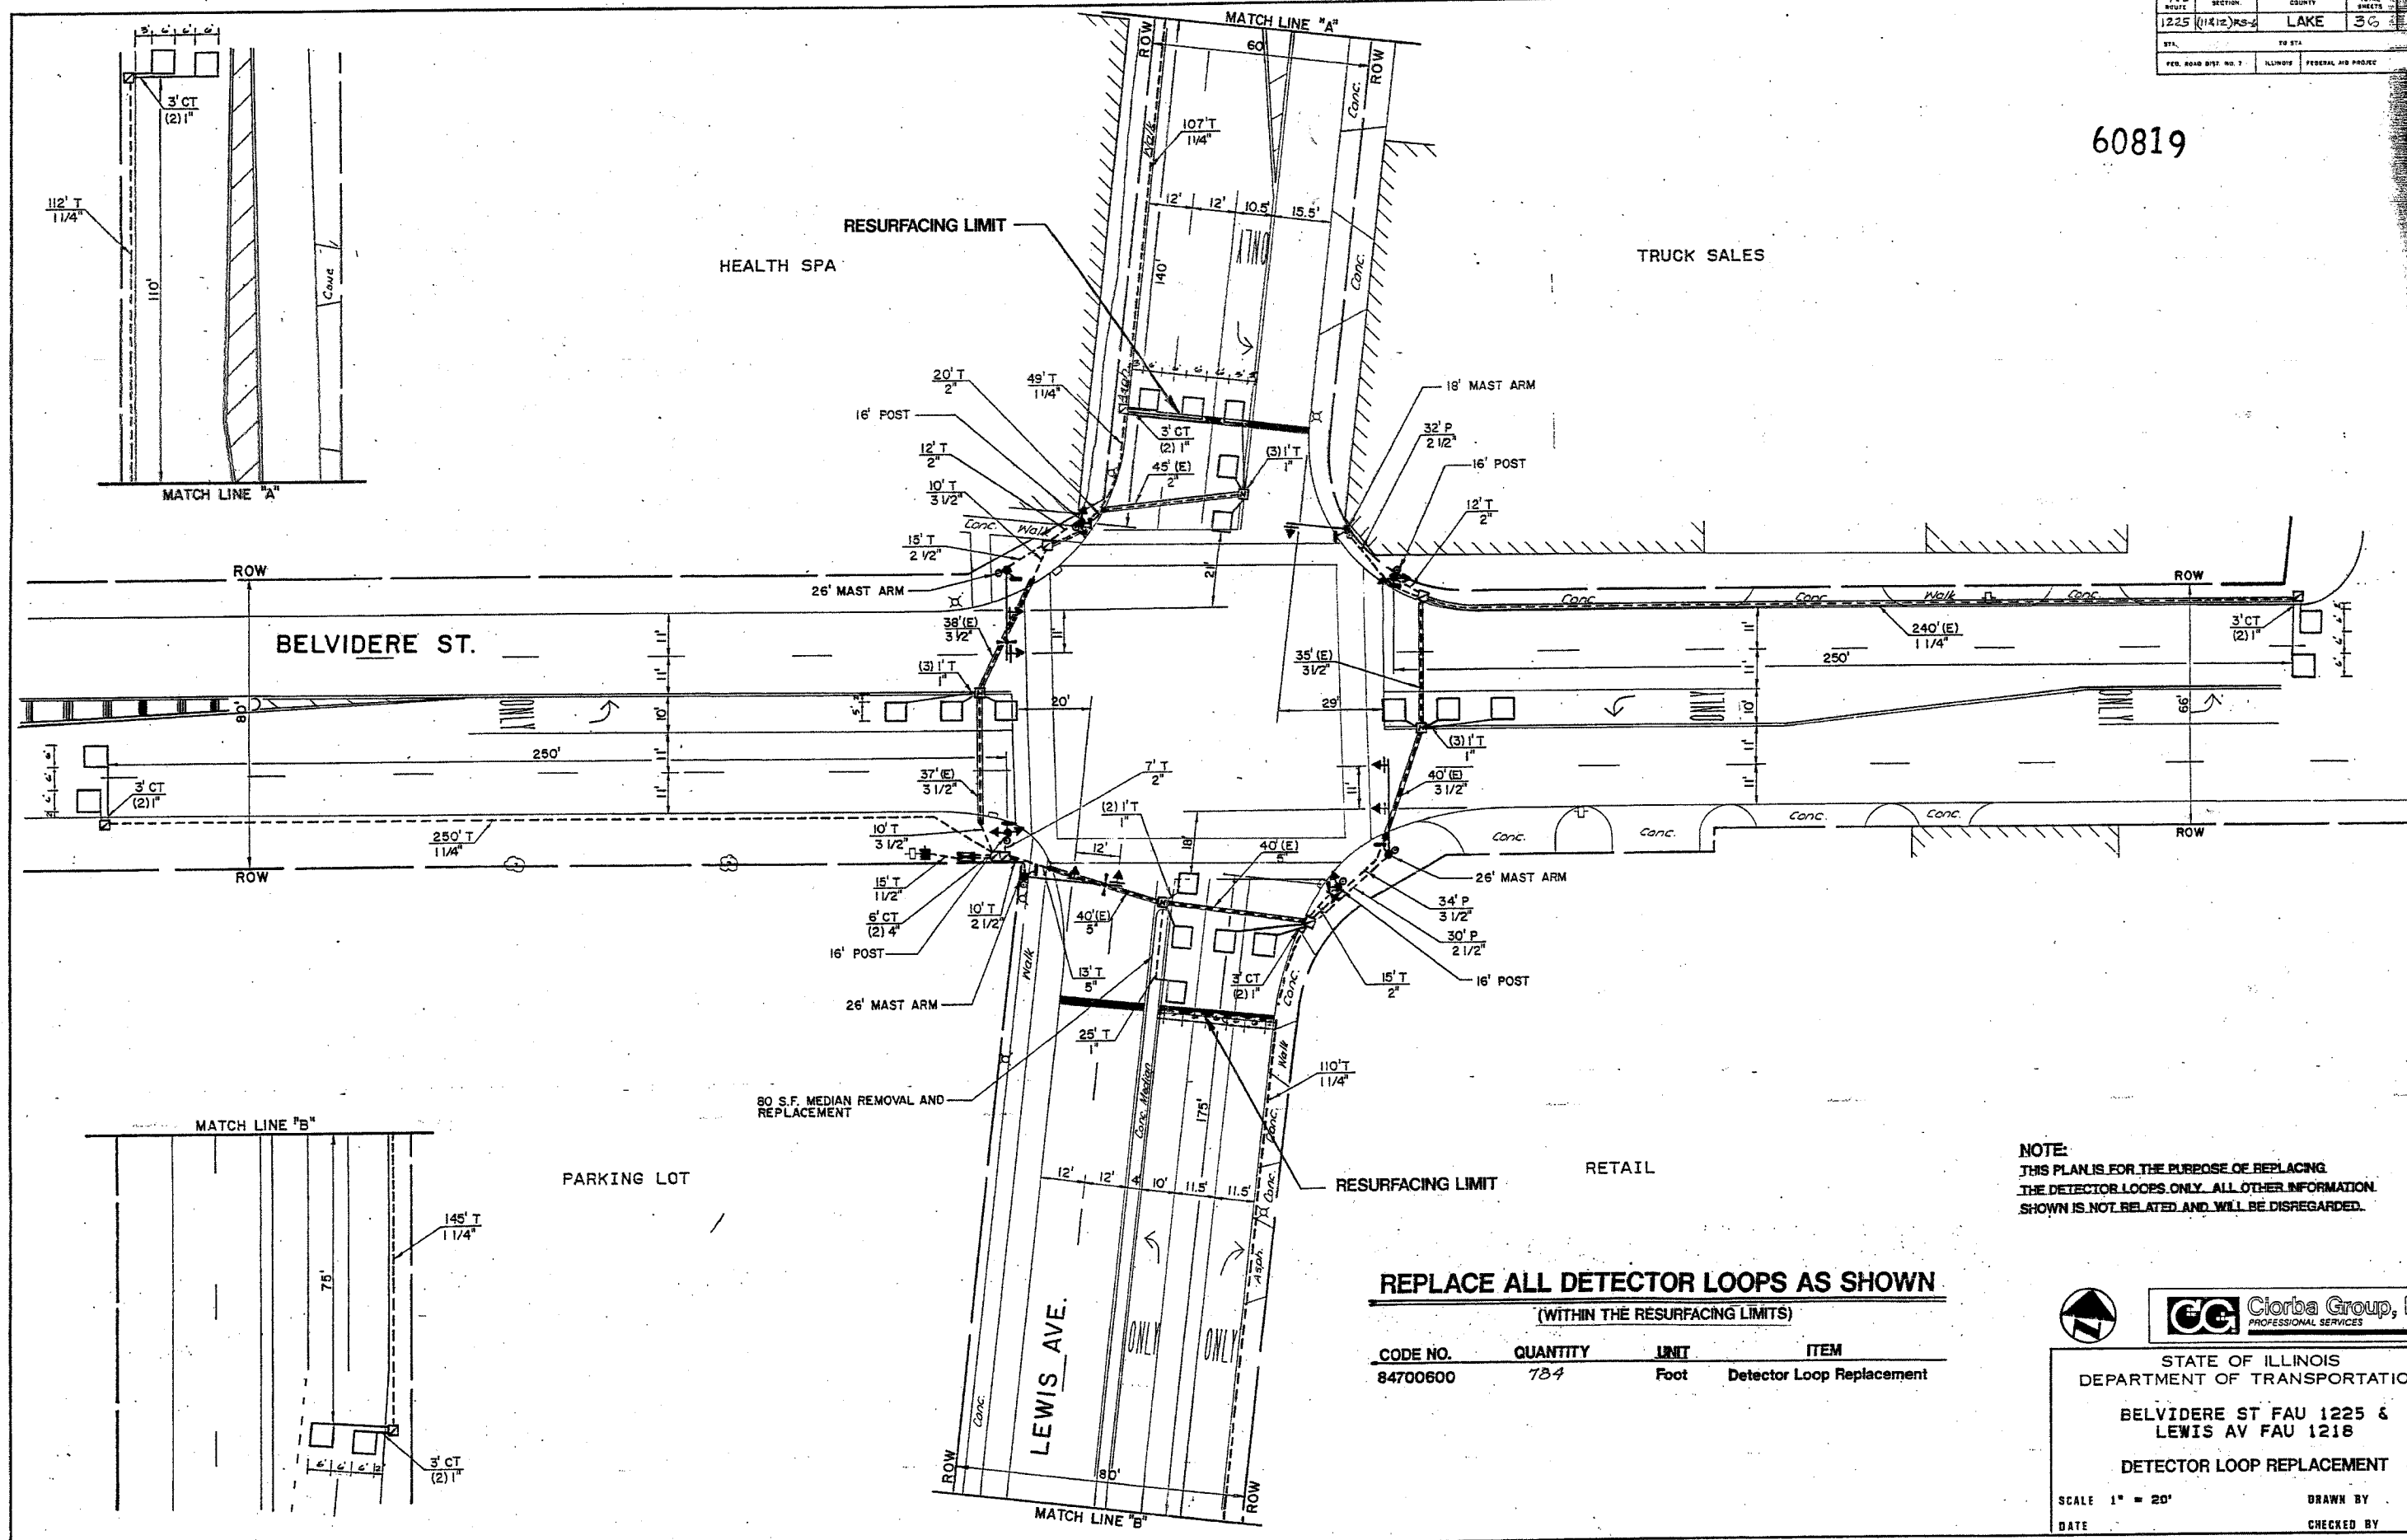

NOTE:
 THIS PLAN IS FOR THE PURPOSE OF REPLACING THE DETECTOR LOOPS ONLY. ALL OTHER INFORMATION SHOWN IS NOT RELATED AND WILL BE DISREGARDED.

REPLACE ALL DETECTOR LOOPS AS SHOWN
 (WITHIN THE RESURFACING LIMITS)

CODE NO.	QUANTITY	UNIT	ITEM
84700600	734	Foot	Detector Loop Replacement



STATE OF ILLINOIS
 DEPARTMENT OF TRANSPORTATION
 BELVIDERE ST FAU 1225 &
 LEWIS AV FAU 1218
 DETECTOR LOOP REPLACEMENT

SCALE 1" = 20'
 DATE _____ DRAWN BY _____
 CHECKED BY _____