


FAU ROUTE	SECTION	COUNTY	TOTAL SHEETS
1225 (1212) RS-G	LAKE	30	18
STA.	TO STA.		
FED. ROAD DIST. NO. 7	ILLINOIS	FEDERAL AID PROJECT	


60819

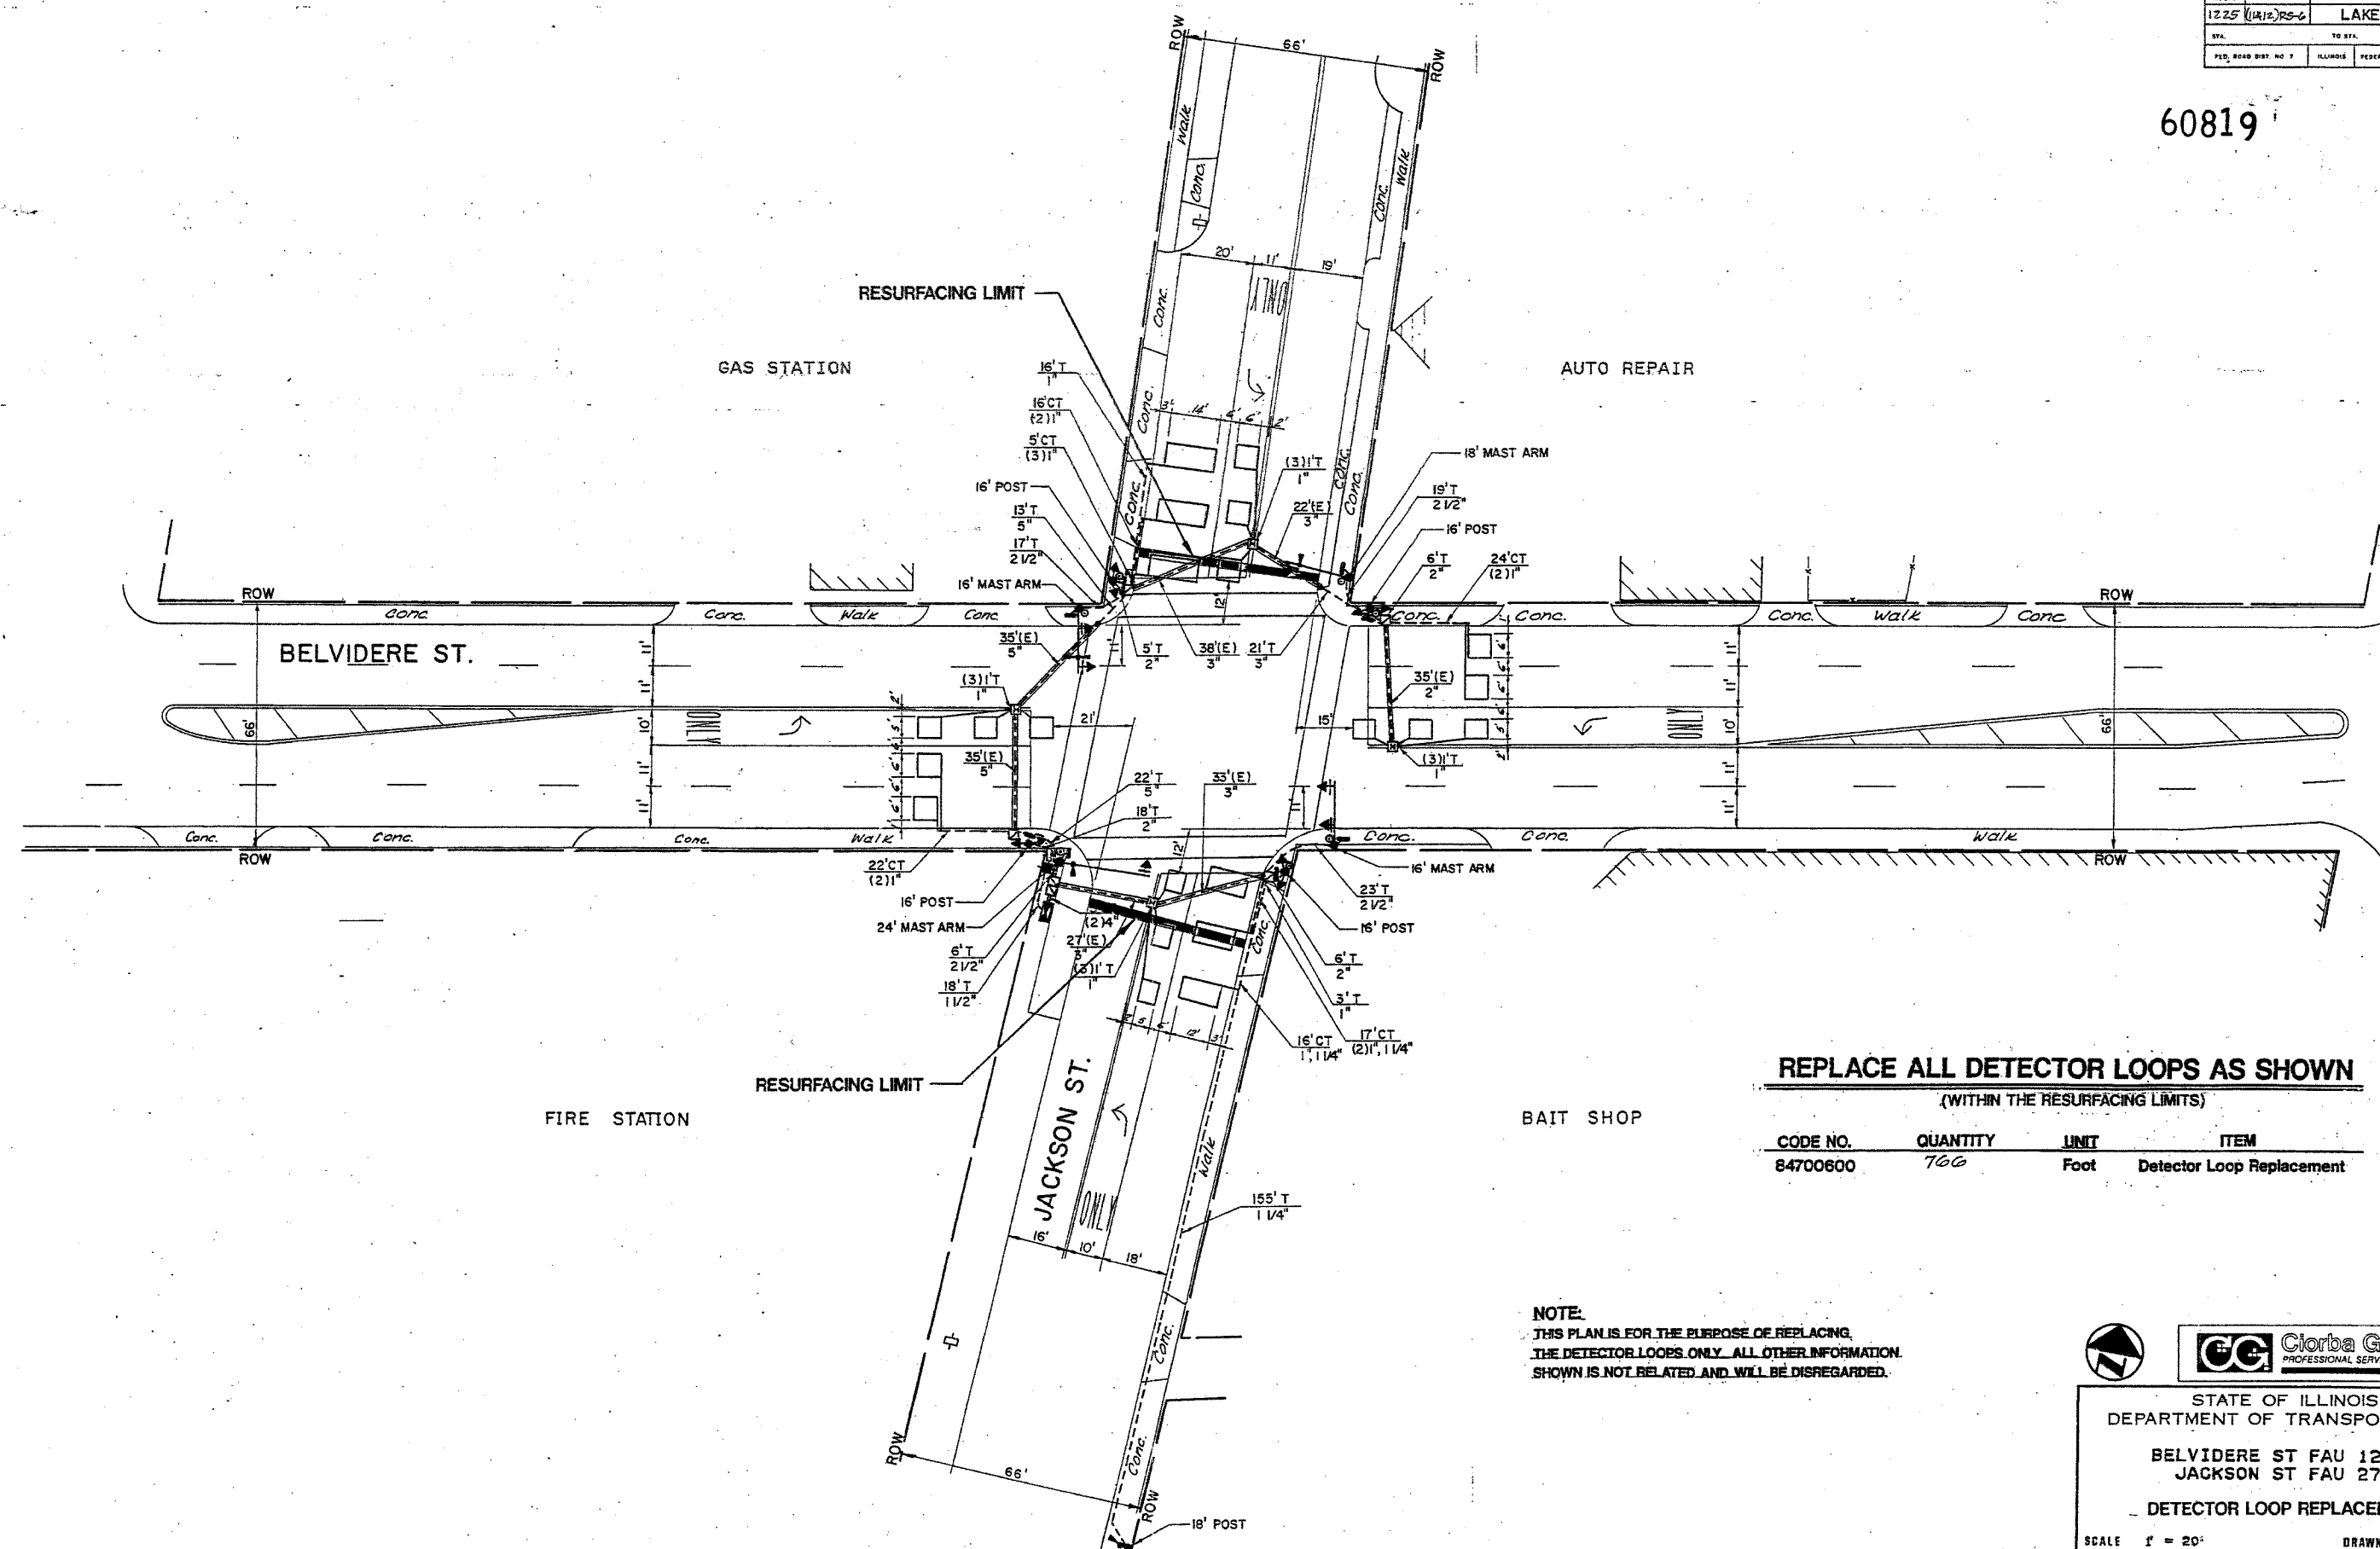

REPLACE ALL DETECTOR LOOPS AS SHOWN
(WITHIN THE RESURFACING LIMITS)

CODE NO.	QUANTITY	UNIT	ITEM
84700600	700	Foot	Detector Loop Replacement

NOTE:
THIS PLAN IS FOR THE PURPOSE OF REPLACING THE DETECTOR LOOPS ONLY. ALL OTHER INFORMATION SHOWN IS NOT RELATED AND WILL BE DISREGARDED.



Clorba Group, Inc.
PROFESSIONAL SERVICES

STATE OF ILLINOIS
DEPARTMENT OF TRANSPORTATION

BELVIDERE ST FAU 1225 &
JACKSON ST FAU 2738

DETECTOR LOOP REPLACEMENT

SCALE 1" = 20'
DATE APRIL 1983

DRAWN BY
CHECKED BY