



F.A.P. RT#	SECTION	COUNTY	TOTAL SHEETS	SHEET NO.
575	(B&I) R-3	WILL	390	199
STA.		TO STA.		
FED. ROAD DIST. NO.		ILLINOIS FED. AID PROJECT		
CONTRACT NO. 60961				

Sheet 14 of 25

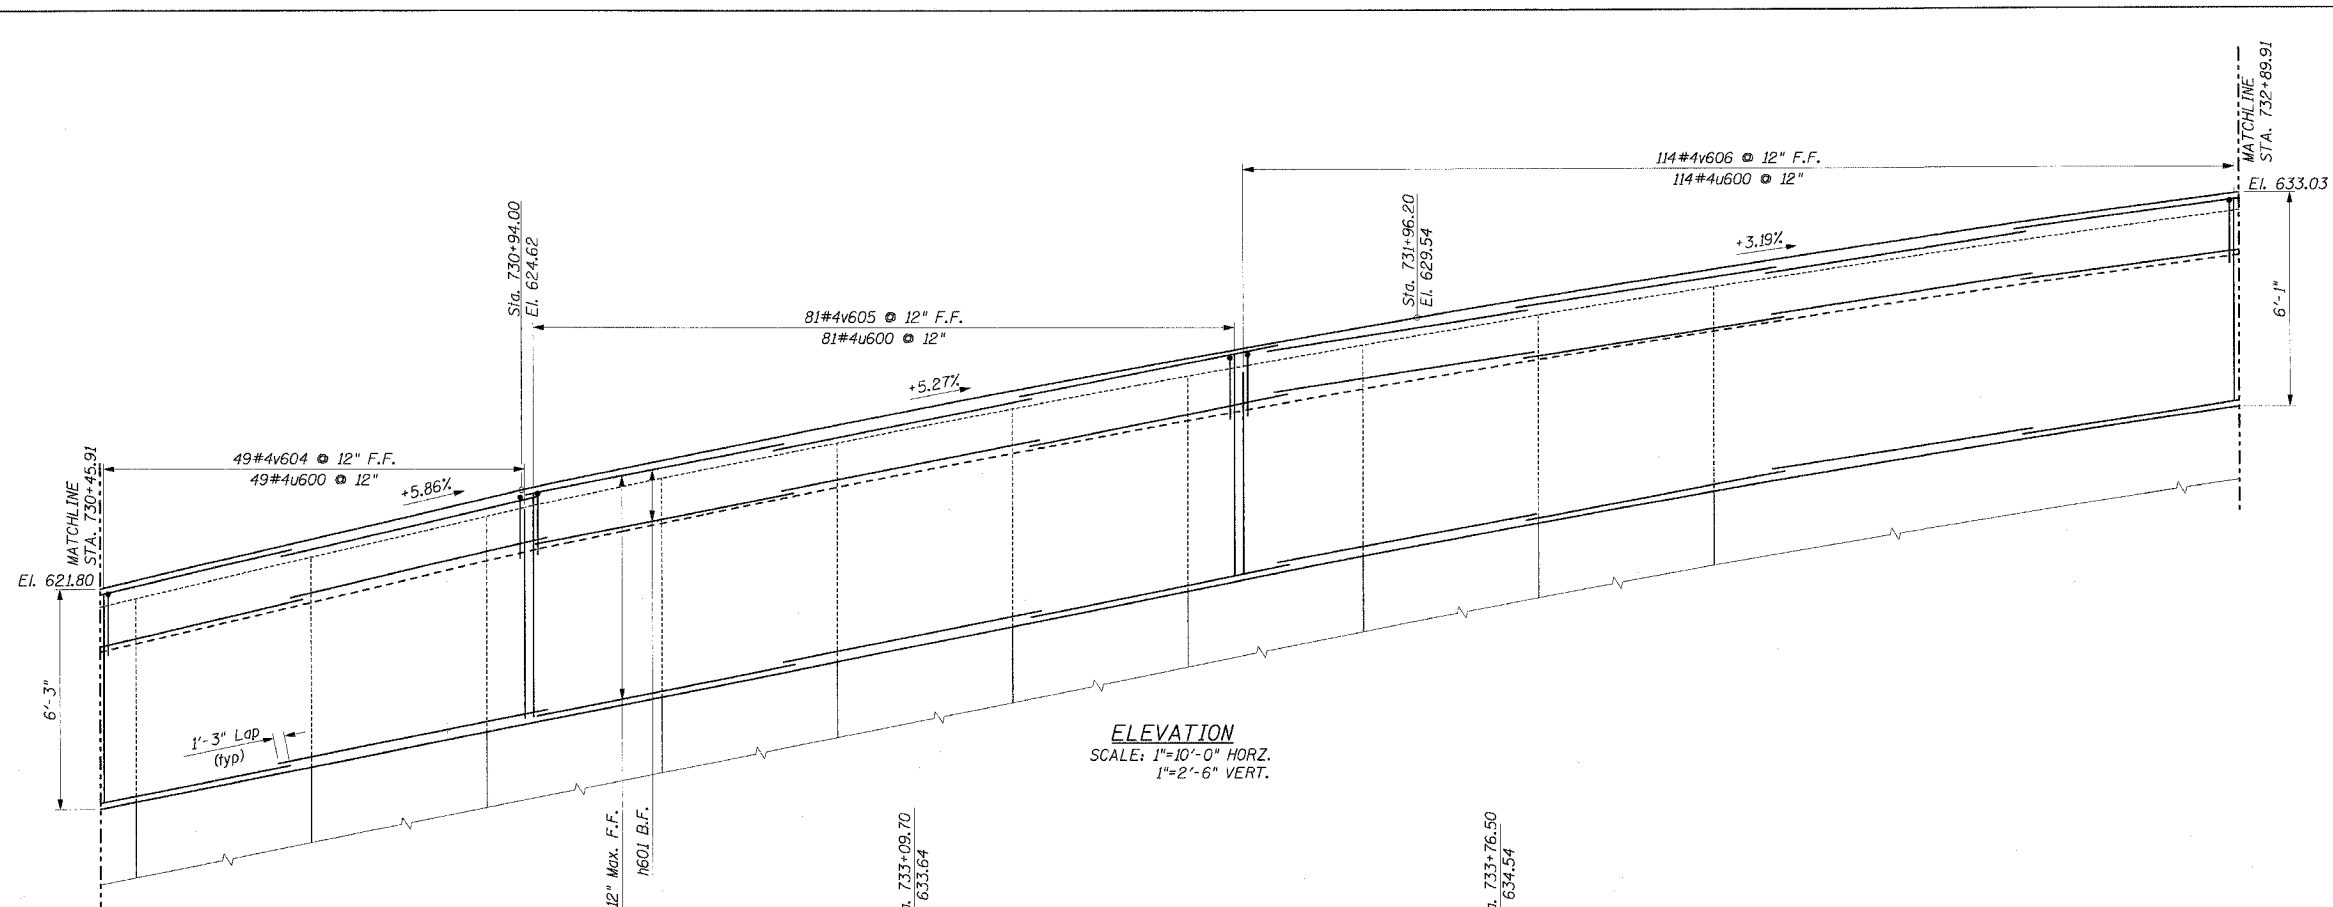

ELEVATION
SCALE: 1"=10'-0" HORZ.
1"=2'-6" VERT.

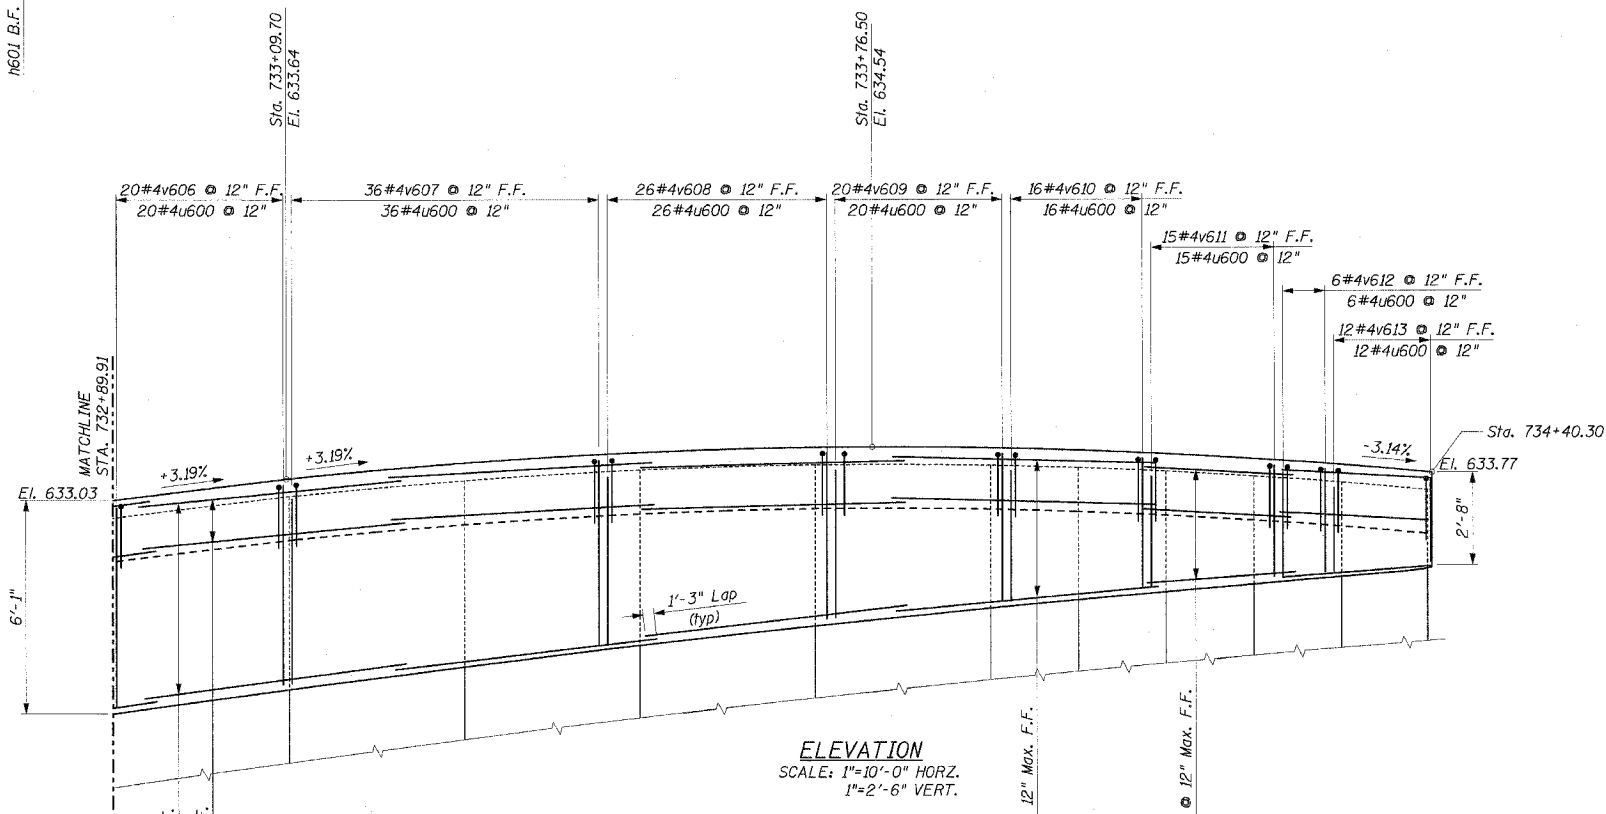

ELEVATION
SCALE: 1"=10'-0" HORZ.
1"=2'-6" VERT.

I:\a010006602\draw\rebar\ts\rebar_profile_rw-2.dgn

REVISIONS	
NAME	DATE

ILLINOIS DEPARTMENT OF TRANSPORTATION
RW-2 REINFORCEMENT ELEVATION II

FAP RTE. 575 (U.S.30)
SECTION (B & I) R-3
WILL COUNTY

SCALE: VERT. AS SHOWN
HORIZ.
DATE: 3/1/05

DRAWN BY: GRS
CHECKED BY: ATI

