


| | | | | |
|---------------------|------------|---------------------------|--------------|-----------|
| F.A. RTE. | SECTION | COUNTY | TOTAL SHEETS | SHEET NO. |
| 575 | (B+14) R-3 | WILL | 390 | 260 |
| STA. | | TO STA. | | |
| FED. ROAD DIST. NO. | | ILLINOIS FED. AID PROJECT | | |
| CONTRACT NO. 60961 | | | | |

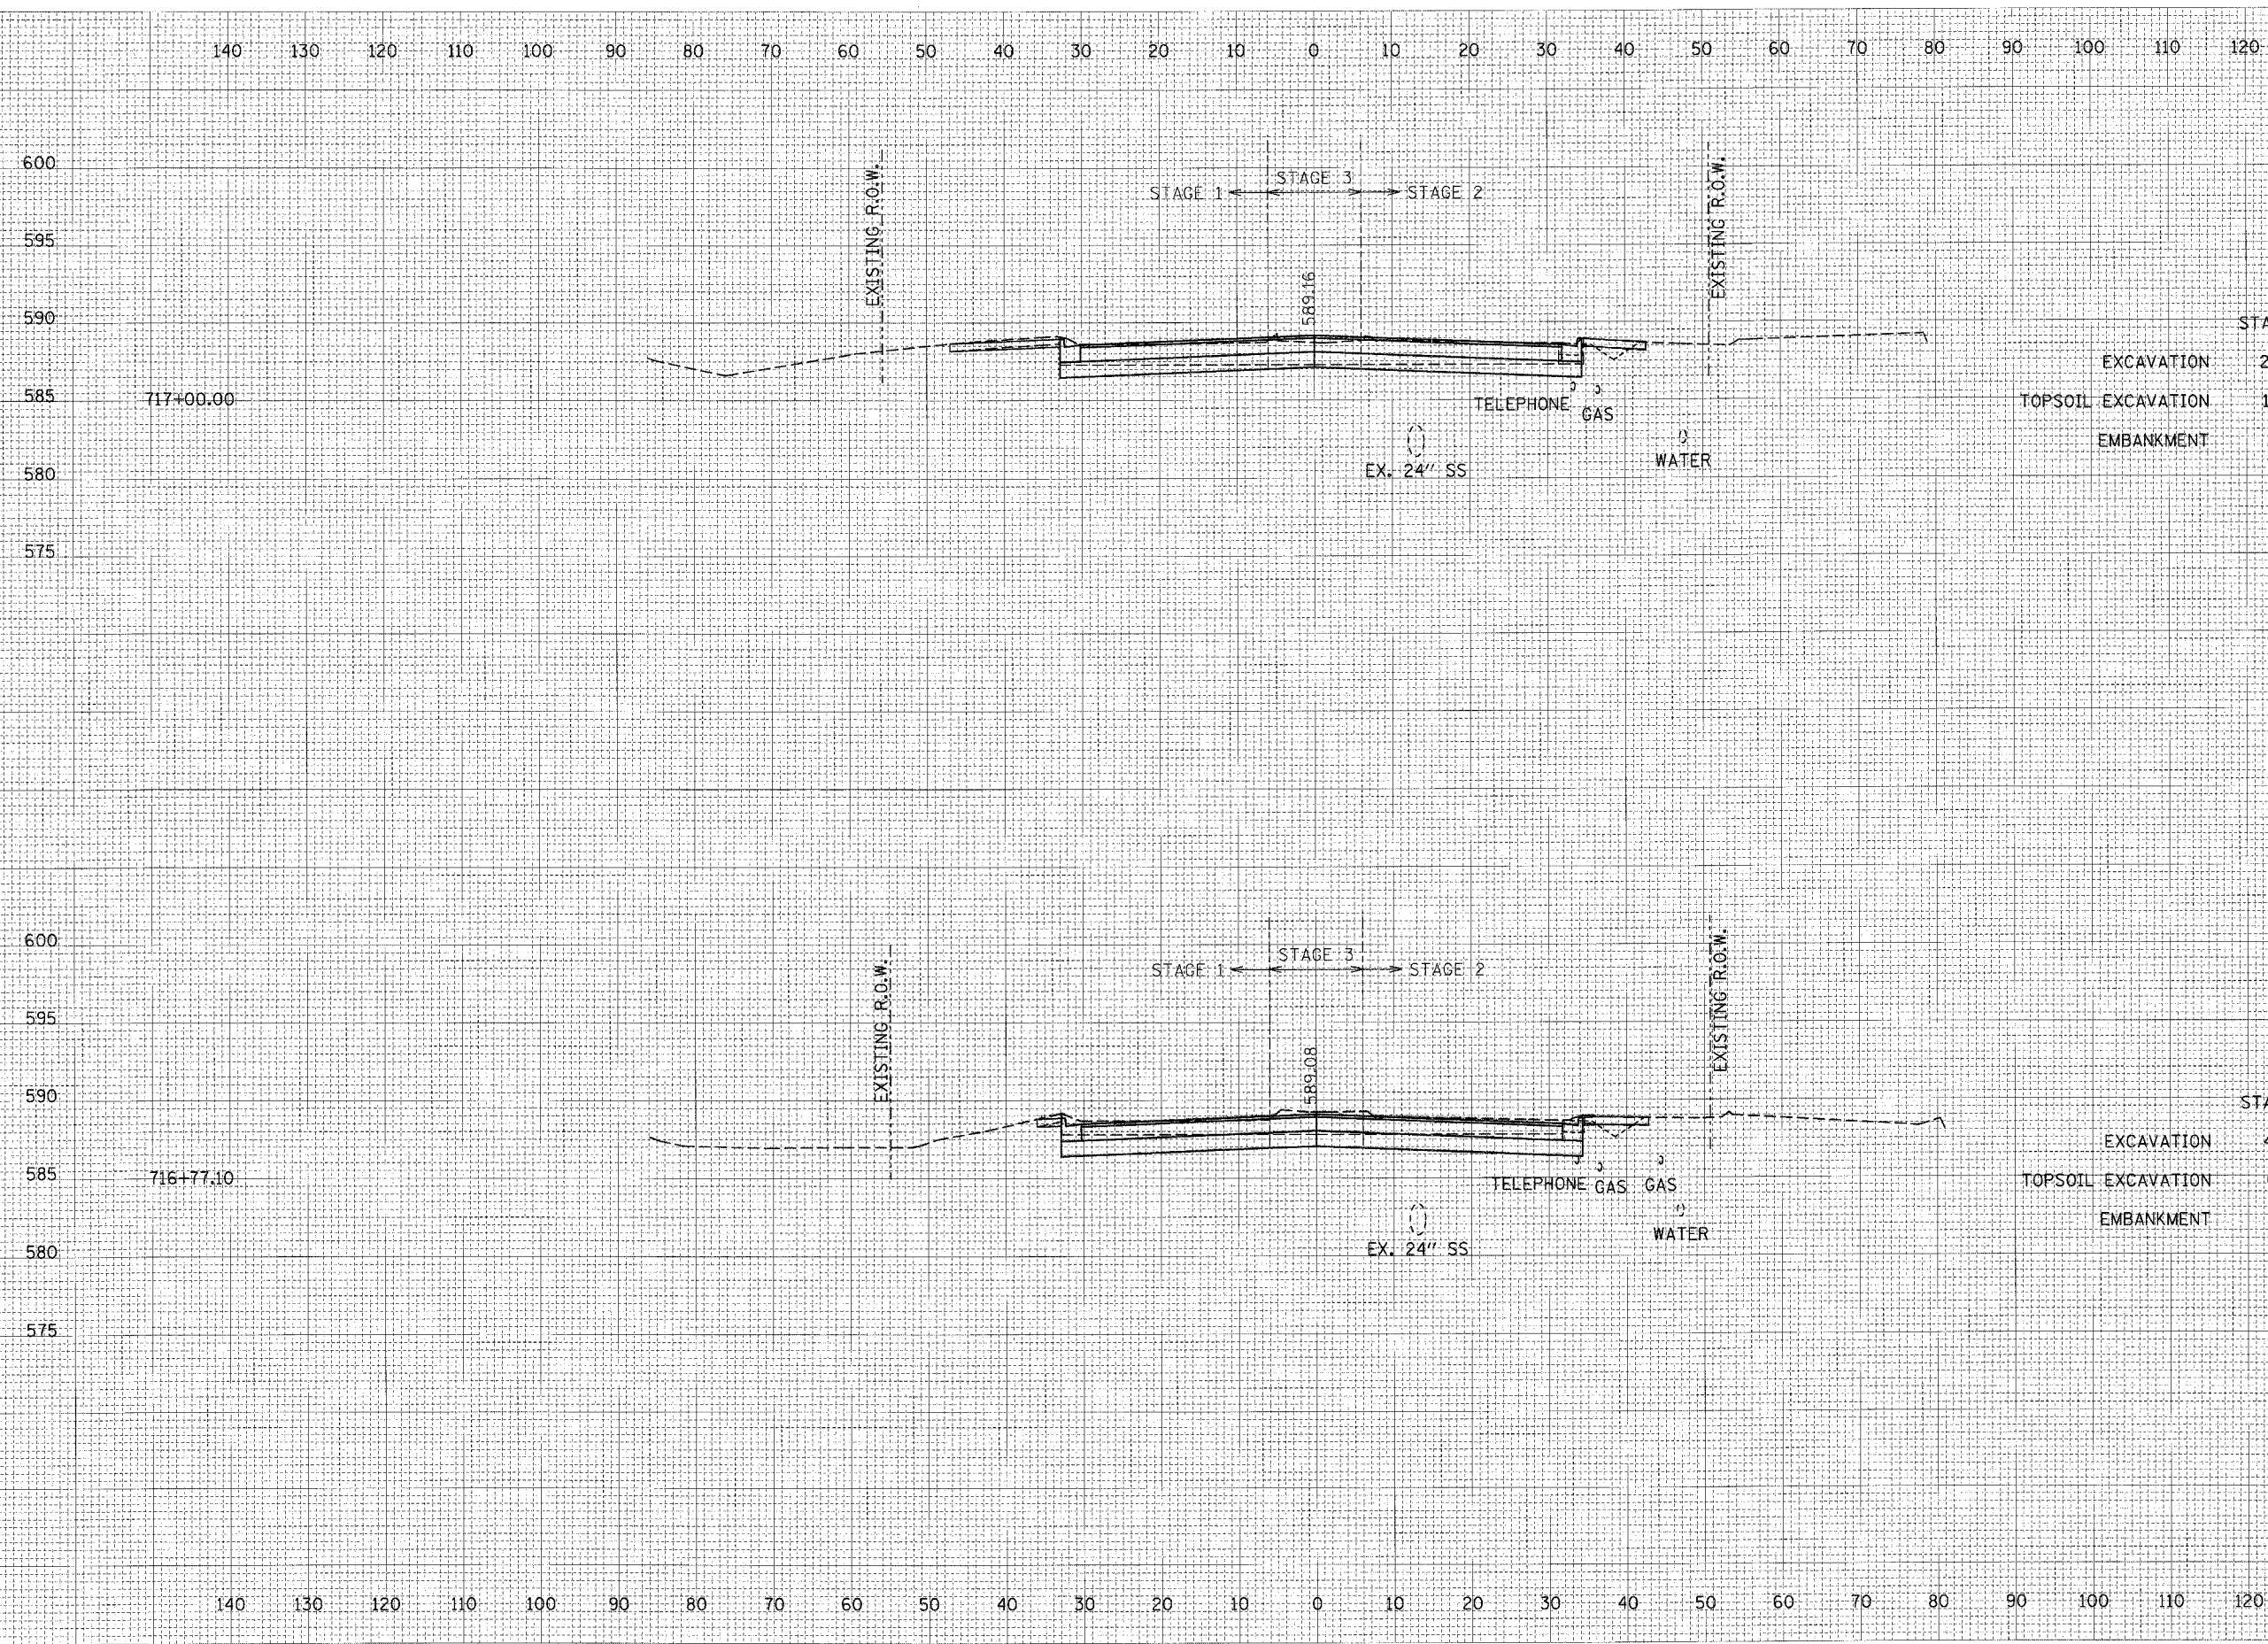

| | STAGE1 | STAGE2 | |
|--------------------|--------|--------|-----------|
| EXCAVATION | 22 | 20 | |
| TOPSOIL EXCAVATION | 11 | 0 | 717+00.00 |
| EMBANKMENT | 1 | 6 | |

| | STAGE1 | STAGE2 | |
|--------------------|--------|--------|-----------|
| EXCAVATION | 41 | 42 | |
| TOPSOIL EXCAVATION | 6 | 0 | 716+77.10 |
| EMBANKMENT | 1 | 2 | |

| | |
|----------|--|
| DATE | |
| BY | |
| REVISION | |
| NO. | |

| | |
|----------|--|
| DATE | |
| BY | |
| REVISION | |
| NO. | |

I:\dot\0006602\draw\bid\sheets\X330.dgn

CROSS SECTIONS: U.S. ROUTE 30 - STA. 716+77.10 TO STA. 717+00.00

SCALE: 1" = 10' HORIZ.
1" = 5' VERT.