


F.A. RTE. 575	SECTION (B+14) R-3	COUNTY WILL	TOTAL SHEETS 390	SHEET NO. 268
STA. 723+00.00		TO STA. 723+40.24		
FED. ROAD DIST. NO. ILLINOIS		FED. AID PROJECT		
CONTRACT NO. 60961				

DATE	
BY	
APPROVED	
NO. OF SHEETS	
DATE	
NO.	
DATE	
NO.	
DATE	
NO.	

DATE	
BY	
APPROVED	
NO. OF SHEETS	
DATE	
NO.	
DATE	
NO.	
DATE	
NO.	

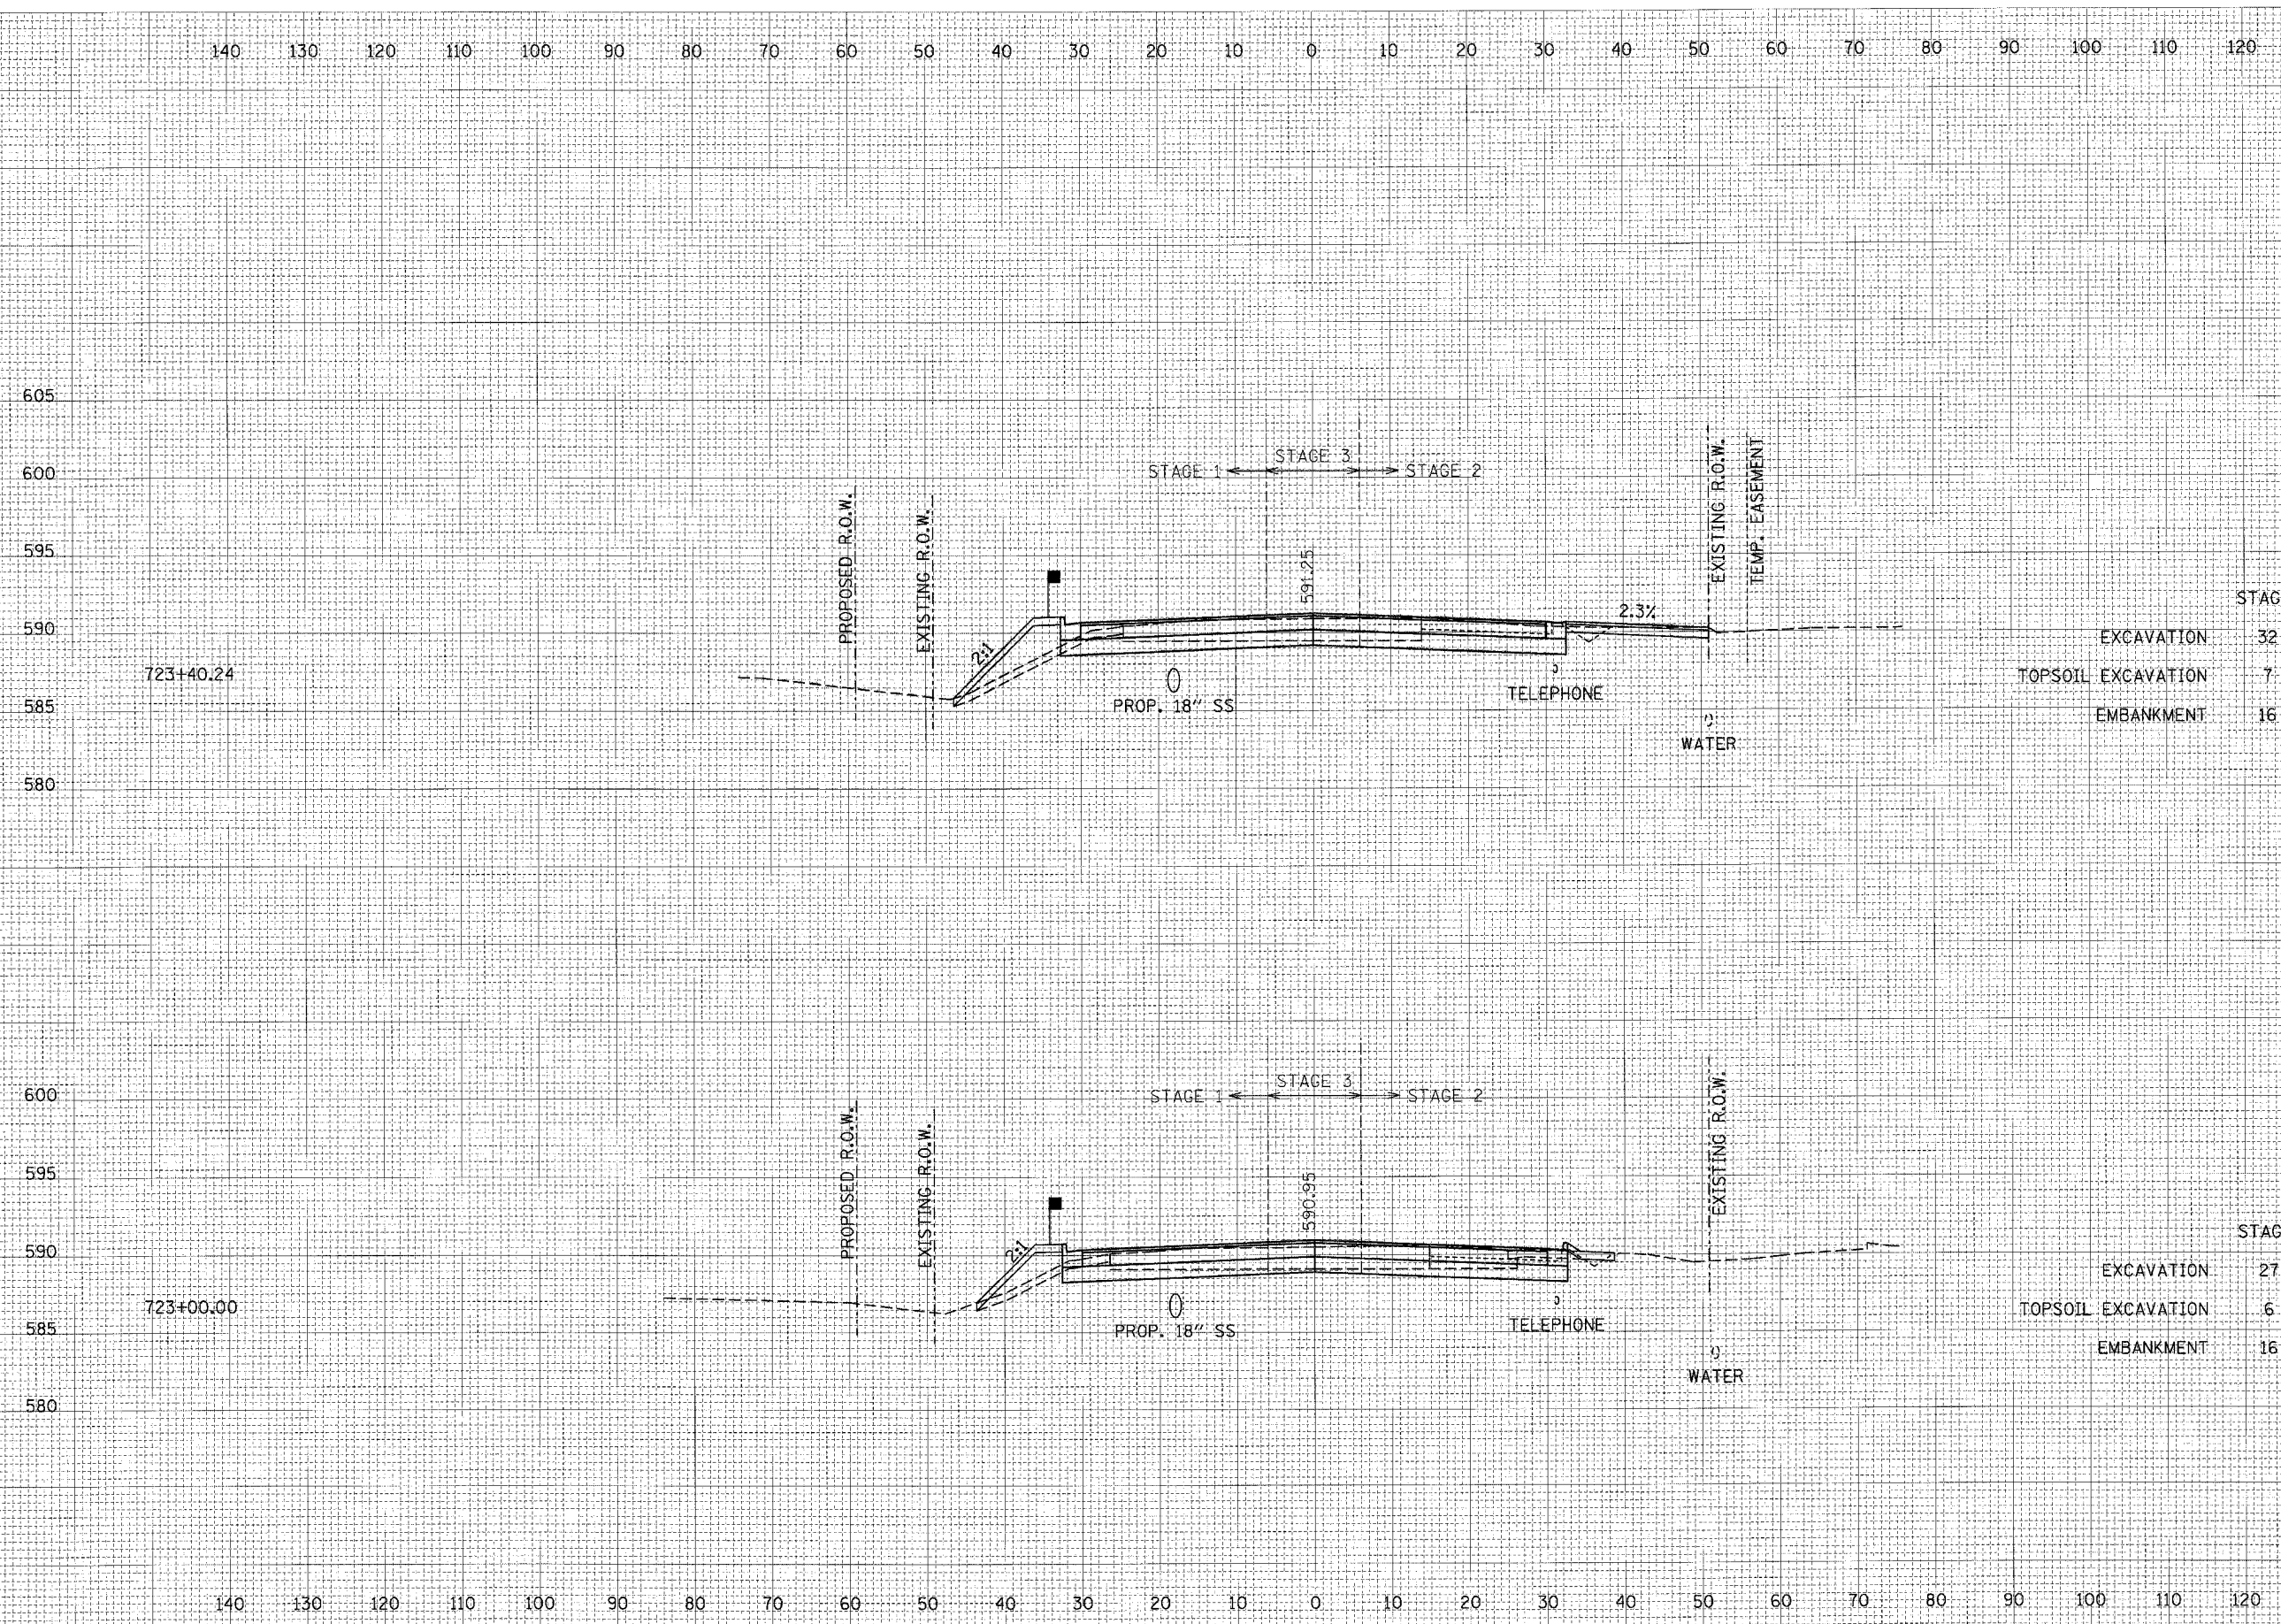

	STAGE 1	STAGE 2	
EXCAVATION	32	39	
TOPSOIL EXCAVATION	7	0	723+40.24
EMBANKMENT	16	1	

	STAGE 1	STAGE 2	
EXCAVATION	27	22	
TOPSOIL EXCAVATION	6	0	723+00.00
EMBANKMENT	16	1	

CROSS SECTIONS: U.S. ROUTE 30 - STA. 723+00.00 TO STA. 723+40.24  
SCALE: 1" = 10' HORIZ.  
1" = 5' VERT.

I:\dot\0006602\draw\bid\sheet\sheet1330.dgn