


F.A. RTE.	SECTION	COUNTY	TOTAL SHEETS	SHEET NO.
575	(B+14) R-3	WILL	390	278
STA.		TO STA.		
FED. ROAD DIST. NO.		ILLINOIS FED. AID PROJECT		
CONTRACT NO. 60961				

FINAL SURVEY	DATE
NO. 11 BOOK	
NO.	

ORIGINAL SURVEY	DATE
NO. 11 BOOK	
NO.	

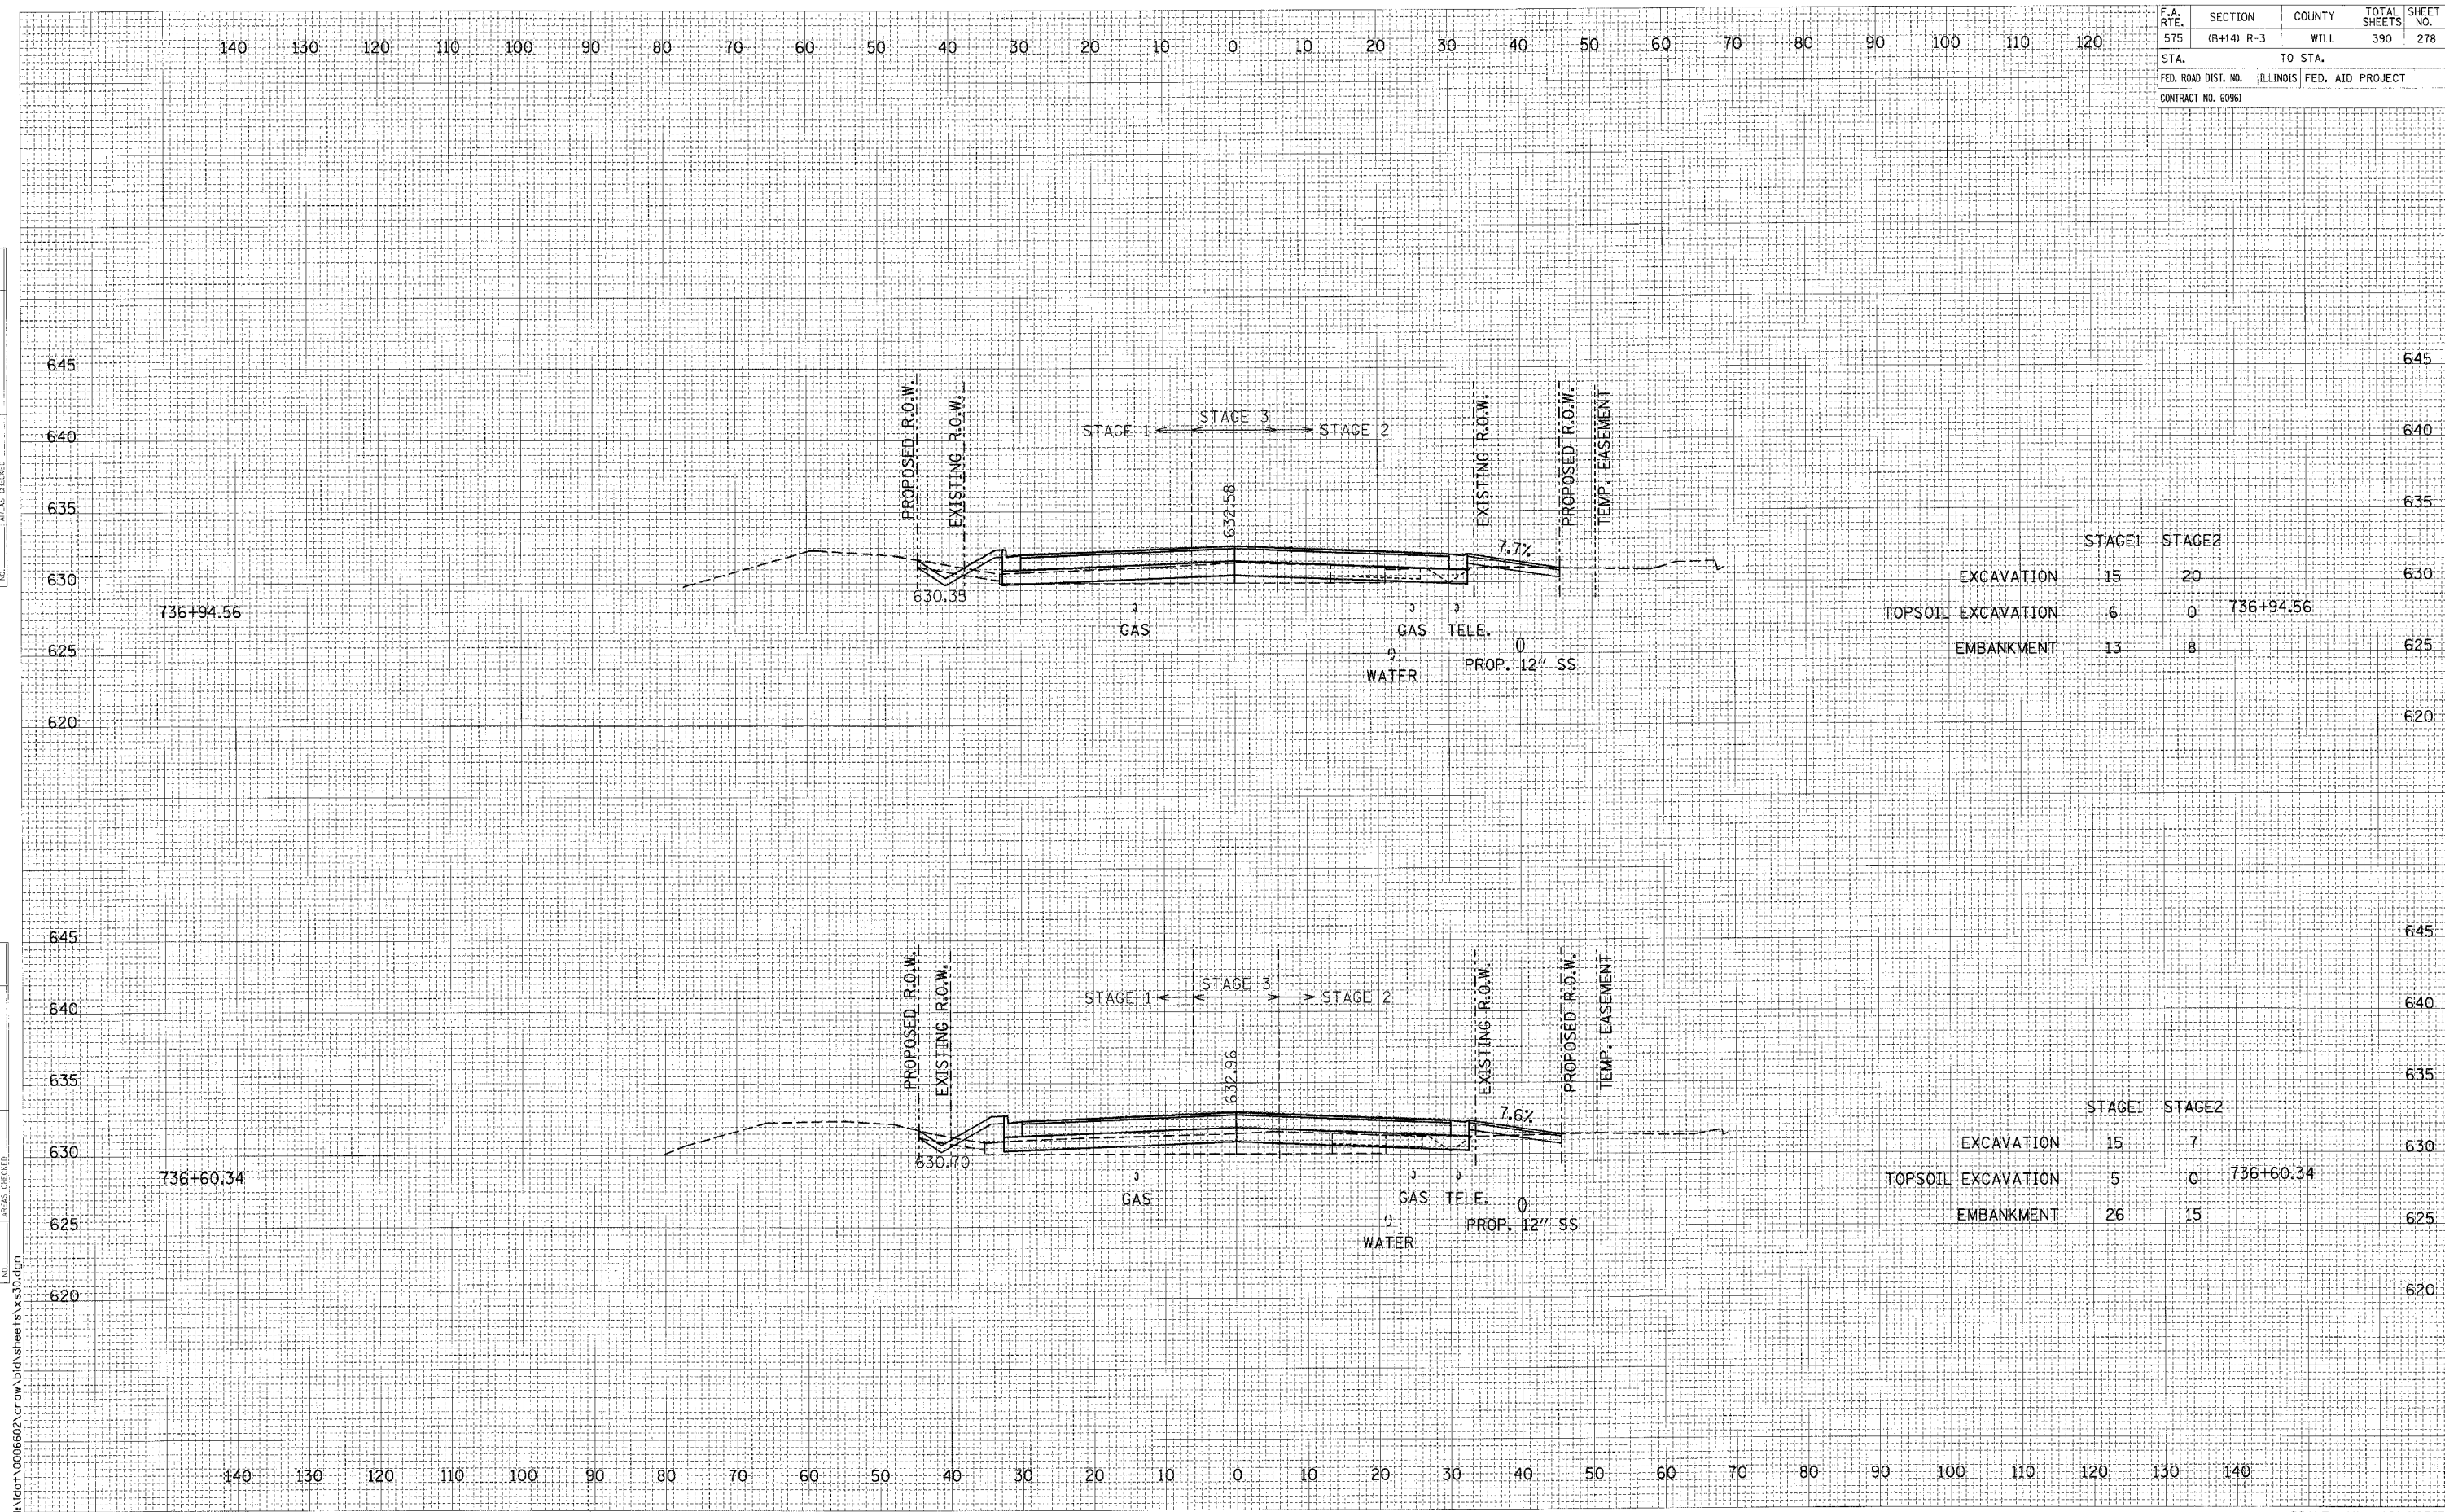

	STAGE1	STAGE2	
EXCAVATION	15	20	
TOPSOIL EXCAVATION	6	0	736+94.56
EMBANKMENT	13	8	

	STAGE1	STAGE2	
EXCAVATION	15	7	
TOPSOIL EXCAVATION	5	0	736+60.34
EMBANKMENT	26	15	

CROSS SECTIONS: U.S. ROUTE 30 - STA. 736+60.34 TO STA. 736+94.56

SCALE: 1" = 10' HORIZ.
1" = 5' VERT.