


F.A. RTE.	SECTION	COUNTY	TOTAL SHEETS	SHEET NO.
575	(B+14) R-3	WILL	390	282
STA.		TO STA.		
FED. ROAD DIST. NO.	ILLINOIS	FED. AID PROJECT		
CONTRACT NO. 60961				

FINAL SURVEY	BY	DATE
NOTE BOOK		
NO.		

DIGITAL SURVEY	BY	DATE
NOTE BOOK		
NO.		

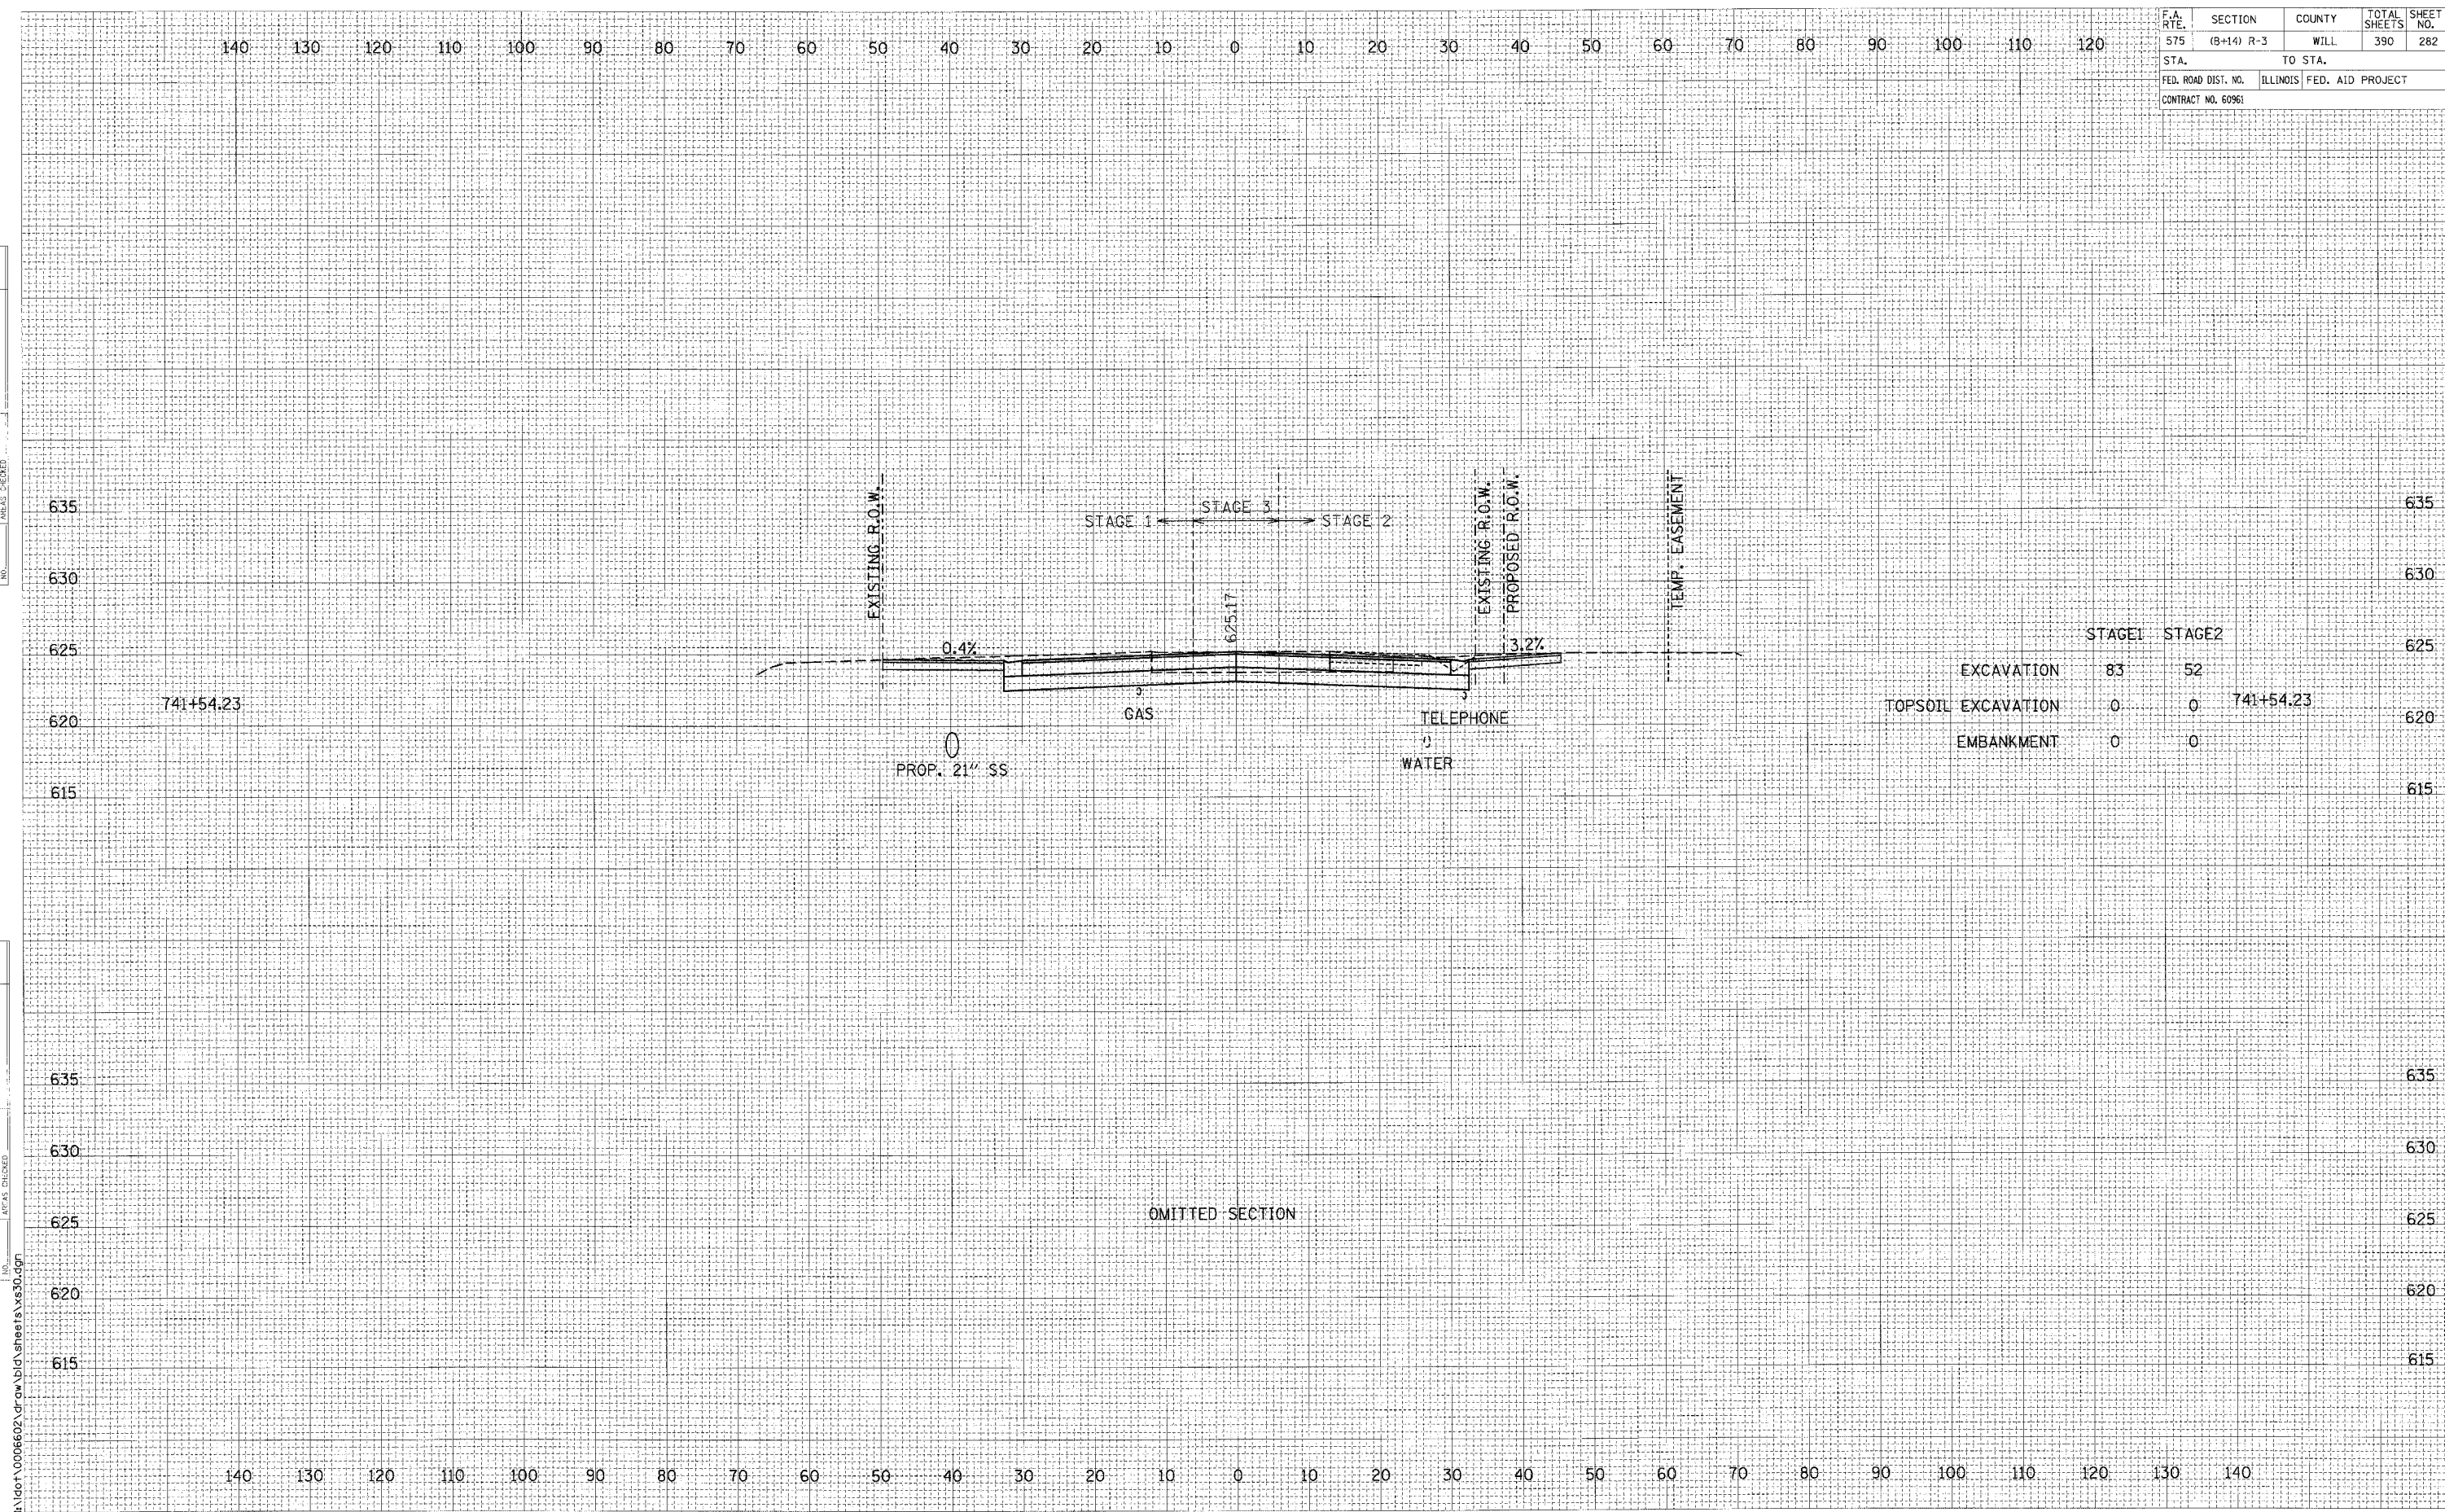

	STAGE1	STAGE2	
EXCAVATION	83	52	
TOPSOIL EXCAVATION	0	0	741+54.23
EMBANKMENT	0	0	

OMITTED SECTION

I:\dot\0006602\draw\bid\sheet\sheet30.dgn