


F.A. RTE.	SECTION	COUNTY	TOTAL SHEETS	SHEET NO.
575	(B+14) R-3	WILL	390	291
STA.		TO STA.		
FED. ROAD DIST. NO.		ILLINOIS	FED. AID PROJECT	
CONTRACT NO. 60961				

DATE	BY

DATE	BY

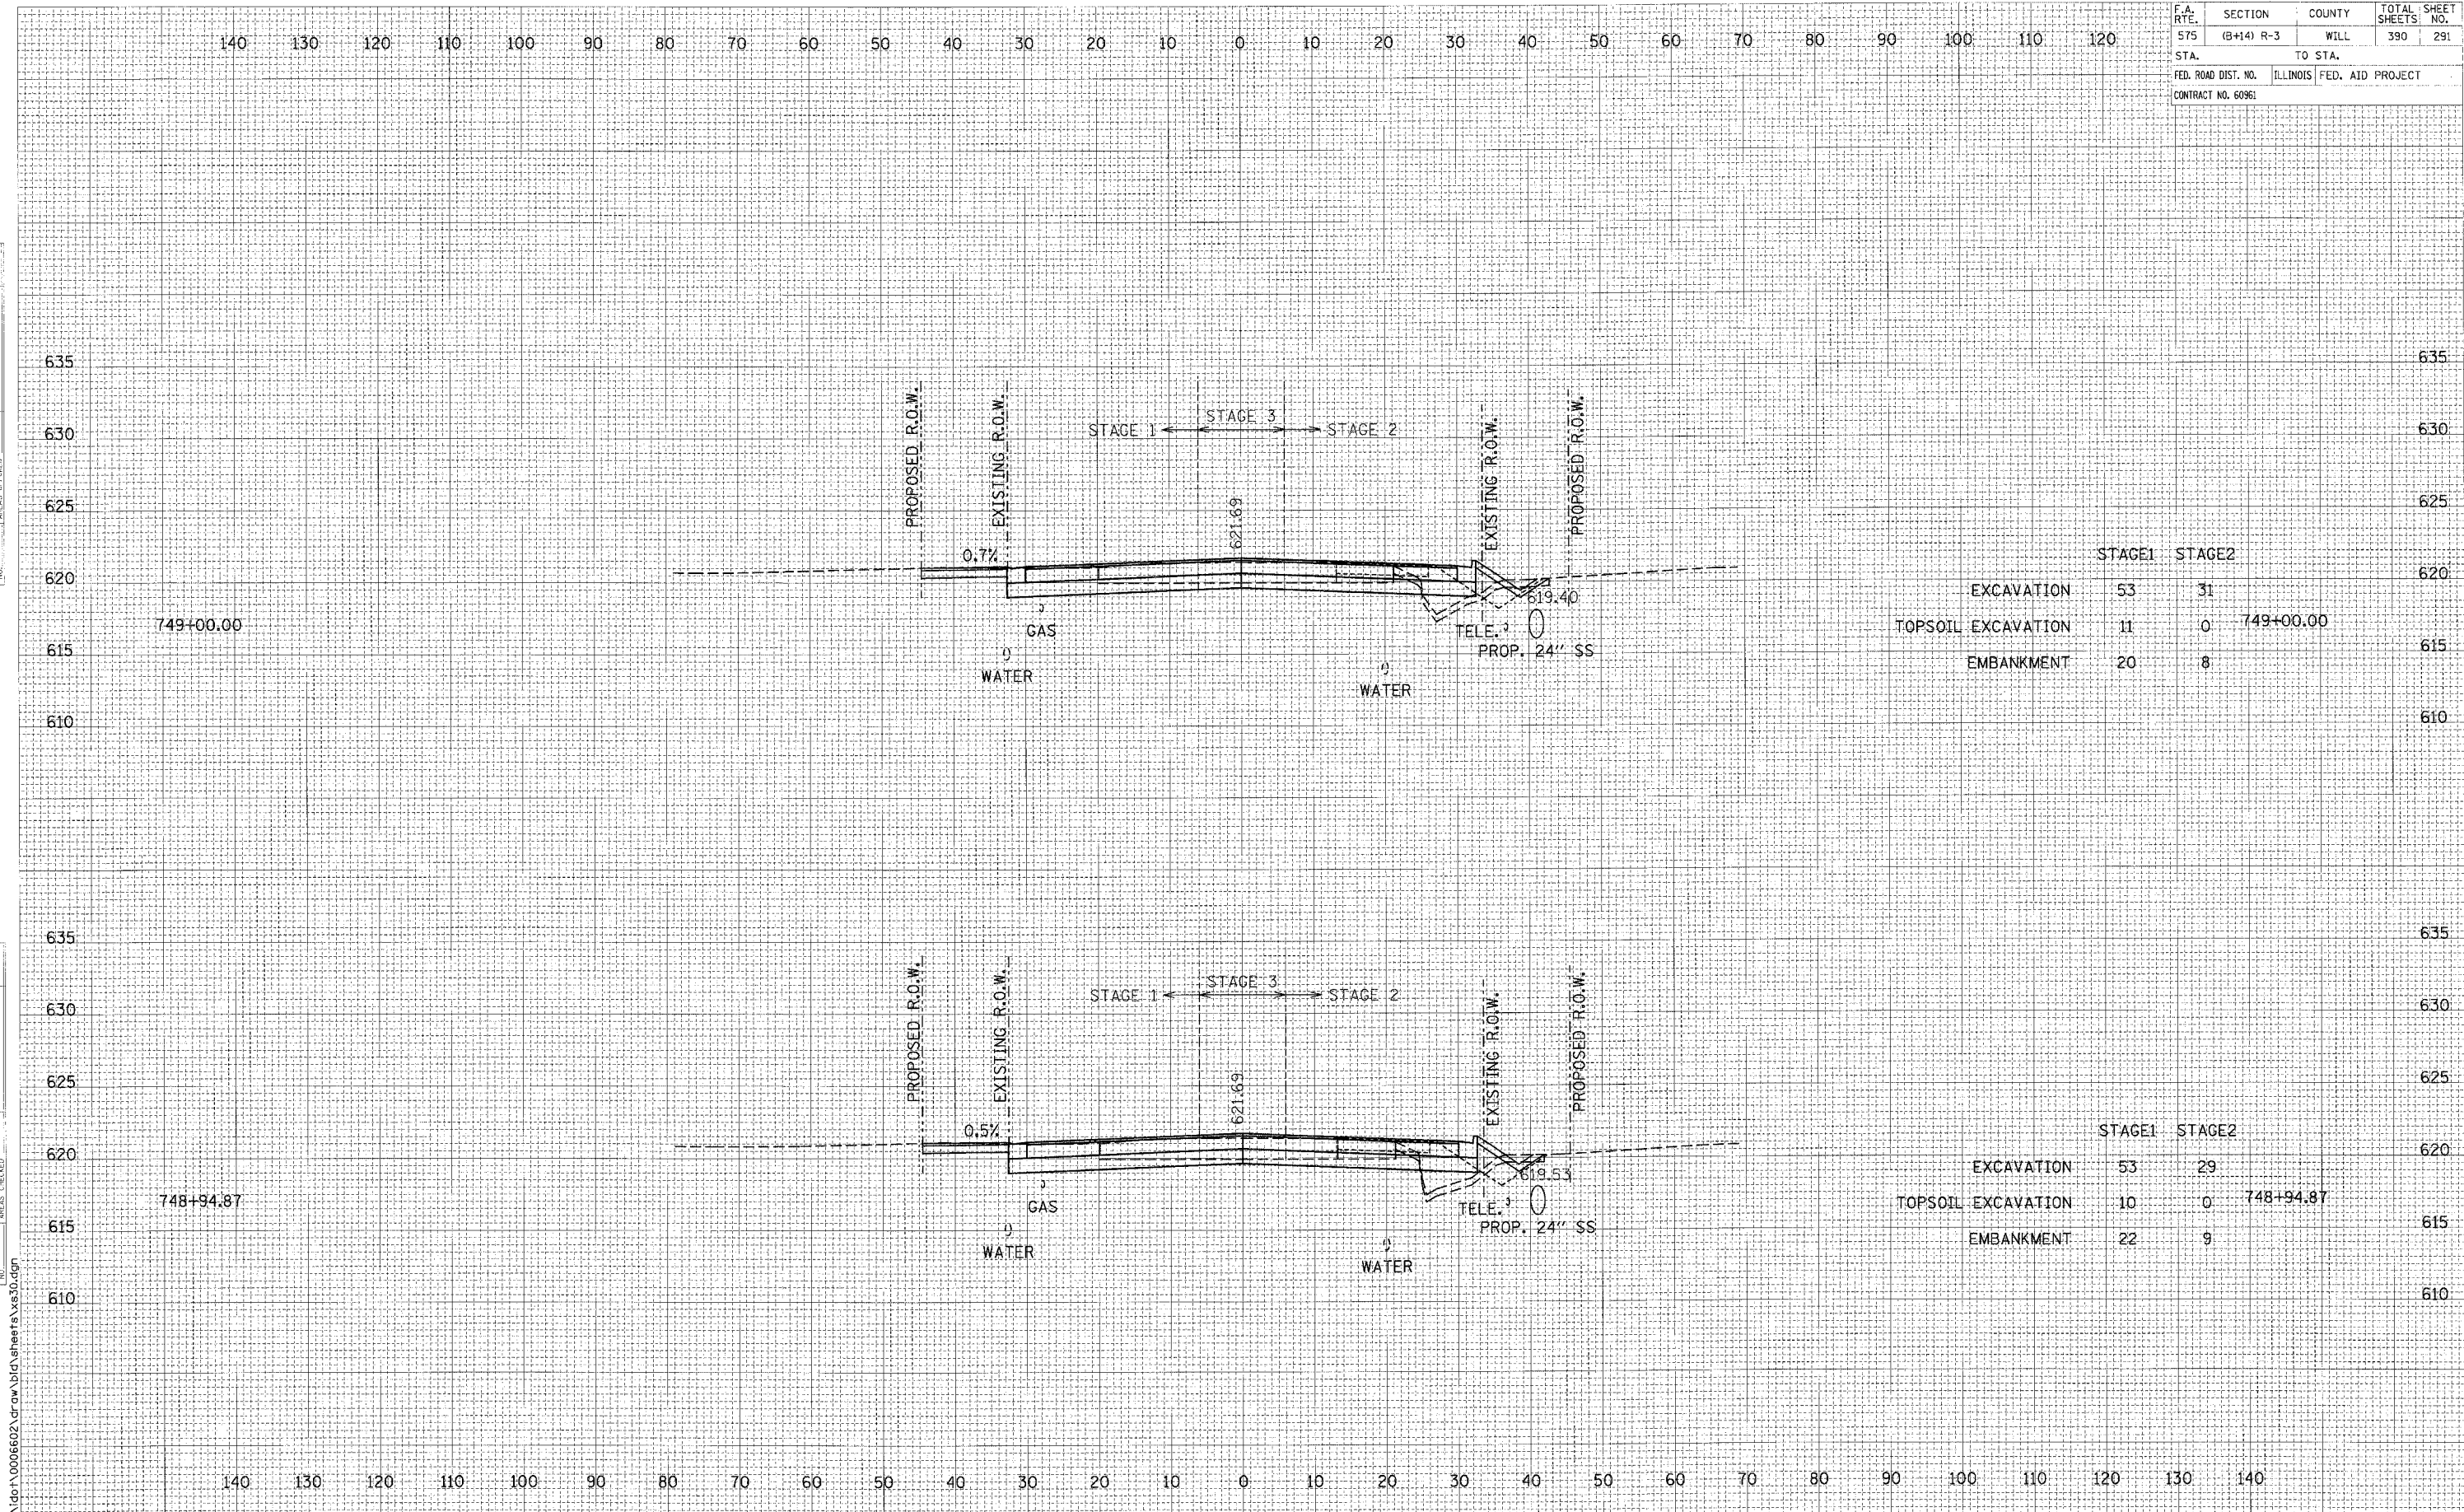

	STAGE1	STAGE2	
EXCAVATION	53	31	
TOPSOIL EXCAVATION	11	0	749+00.00
EMBANKMENT	20	8	

	STAGE1	STAGE2	
EXCAVATION	53	29	
TOPSOIL EXCAVATION	10	0	748+94.87
EMBANKMENT	22	9	

CROSS SECTIONS: U.S. ROUTE 30 - STA. 748+94.87 TO STA. 749+00.00

SCALE: 1" = 10' HORIZ.  
1" = 5' VERT.