


DATE	
BY	
APPROVED	
REVISION	
NO. 1	
NO. 2	
AREAS CHECKED	

DATE	
BY	
APPROVED	
REVISION	
NO. 1	
NO. 2	
AREAS CHECKED	

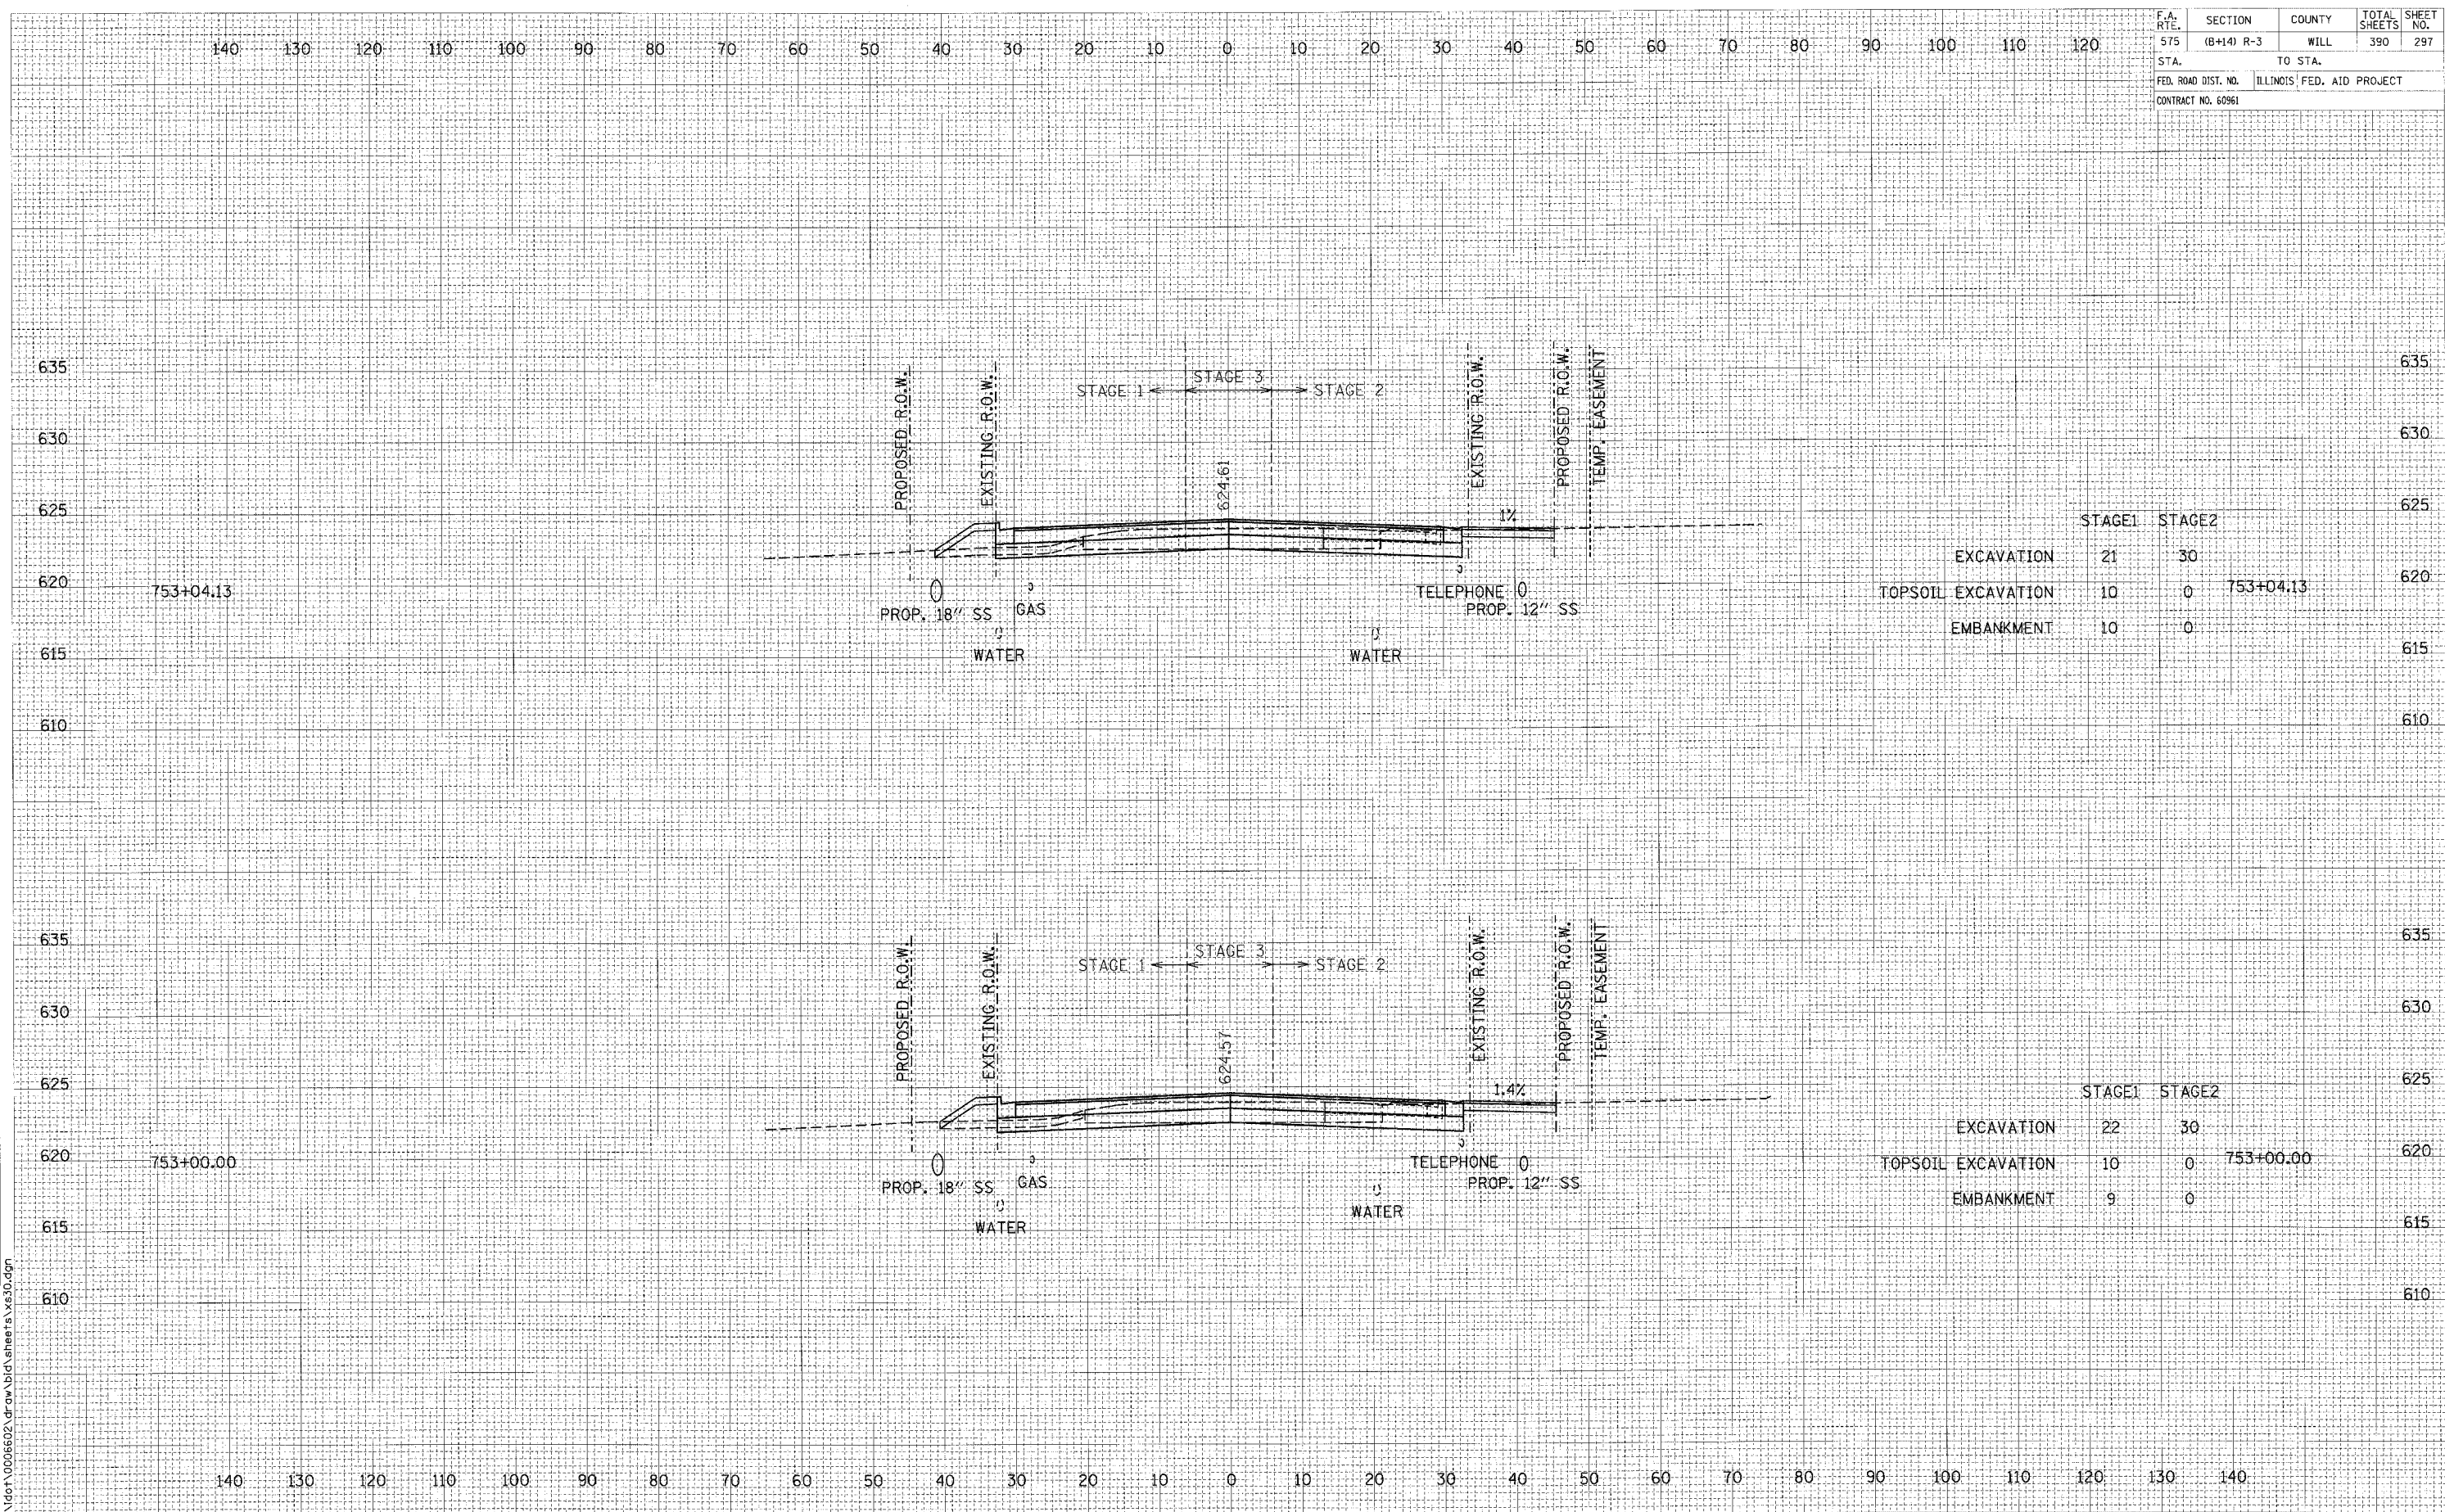

	STAGE 1	STAGE 2	
EXCAVATION	21	30	
TOPSOIL EXCAVATION	10	0	753+04.13
EMBANKMENT	10	0	

	STAGE 1	STAGE 2	
EXCAVATION	22	30	
TOPSOIL EXCAVATION	10	0	753+00.00
EMBANKMENT	9	0	

CROSS SECTIONS: U.S. ROUTE 30 - STA. 753+00.00 TO STA. 753+04.13

SCALE: 1" = 10' HORIZ.  
1" = 5' VERT.