


F.A. RTE.	SECTION	COUNTY	TOTAL SHEETS	SHEET NO.
575	(B+14) R-3	WILL	390	310
STA.	TO STA.			
FED. ROAD DIST. NO.	ILLINOIS	FED. AID PROJECT		
CONTRACT NO. 60961				

DATE	BY
FINAL SURVEY	PLOTTED
NOTE BOOK	AREAS CHECKED

DATE	BY
ORIGINAL SURVEY	PLOTTED
NOTE BOOK	AREAS CHECKED

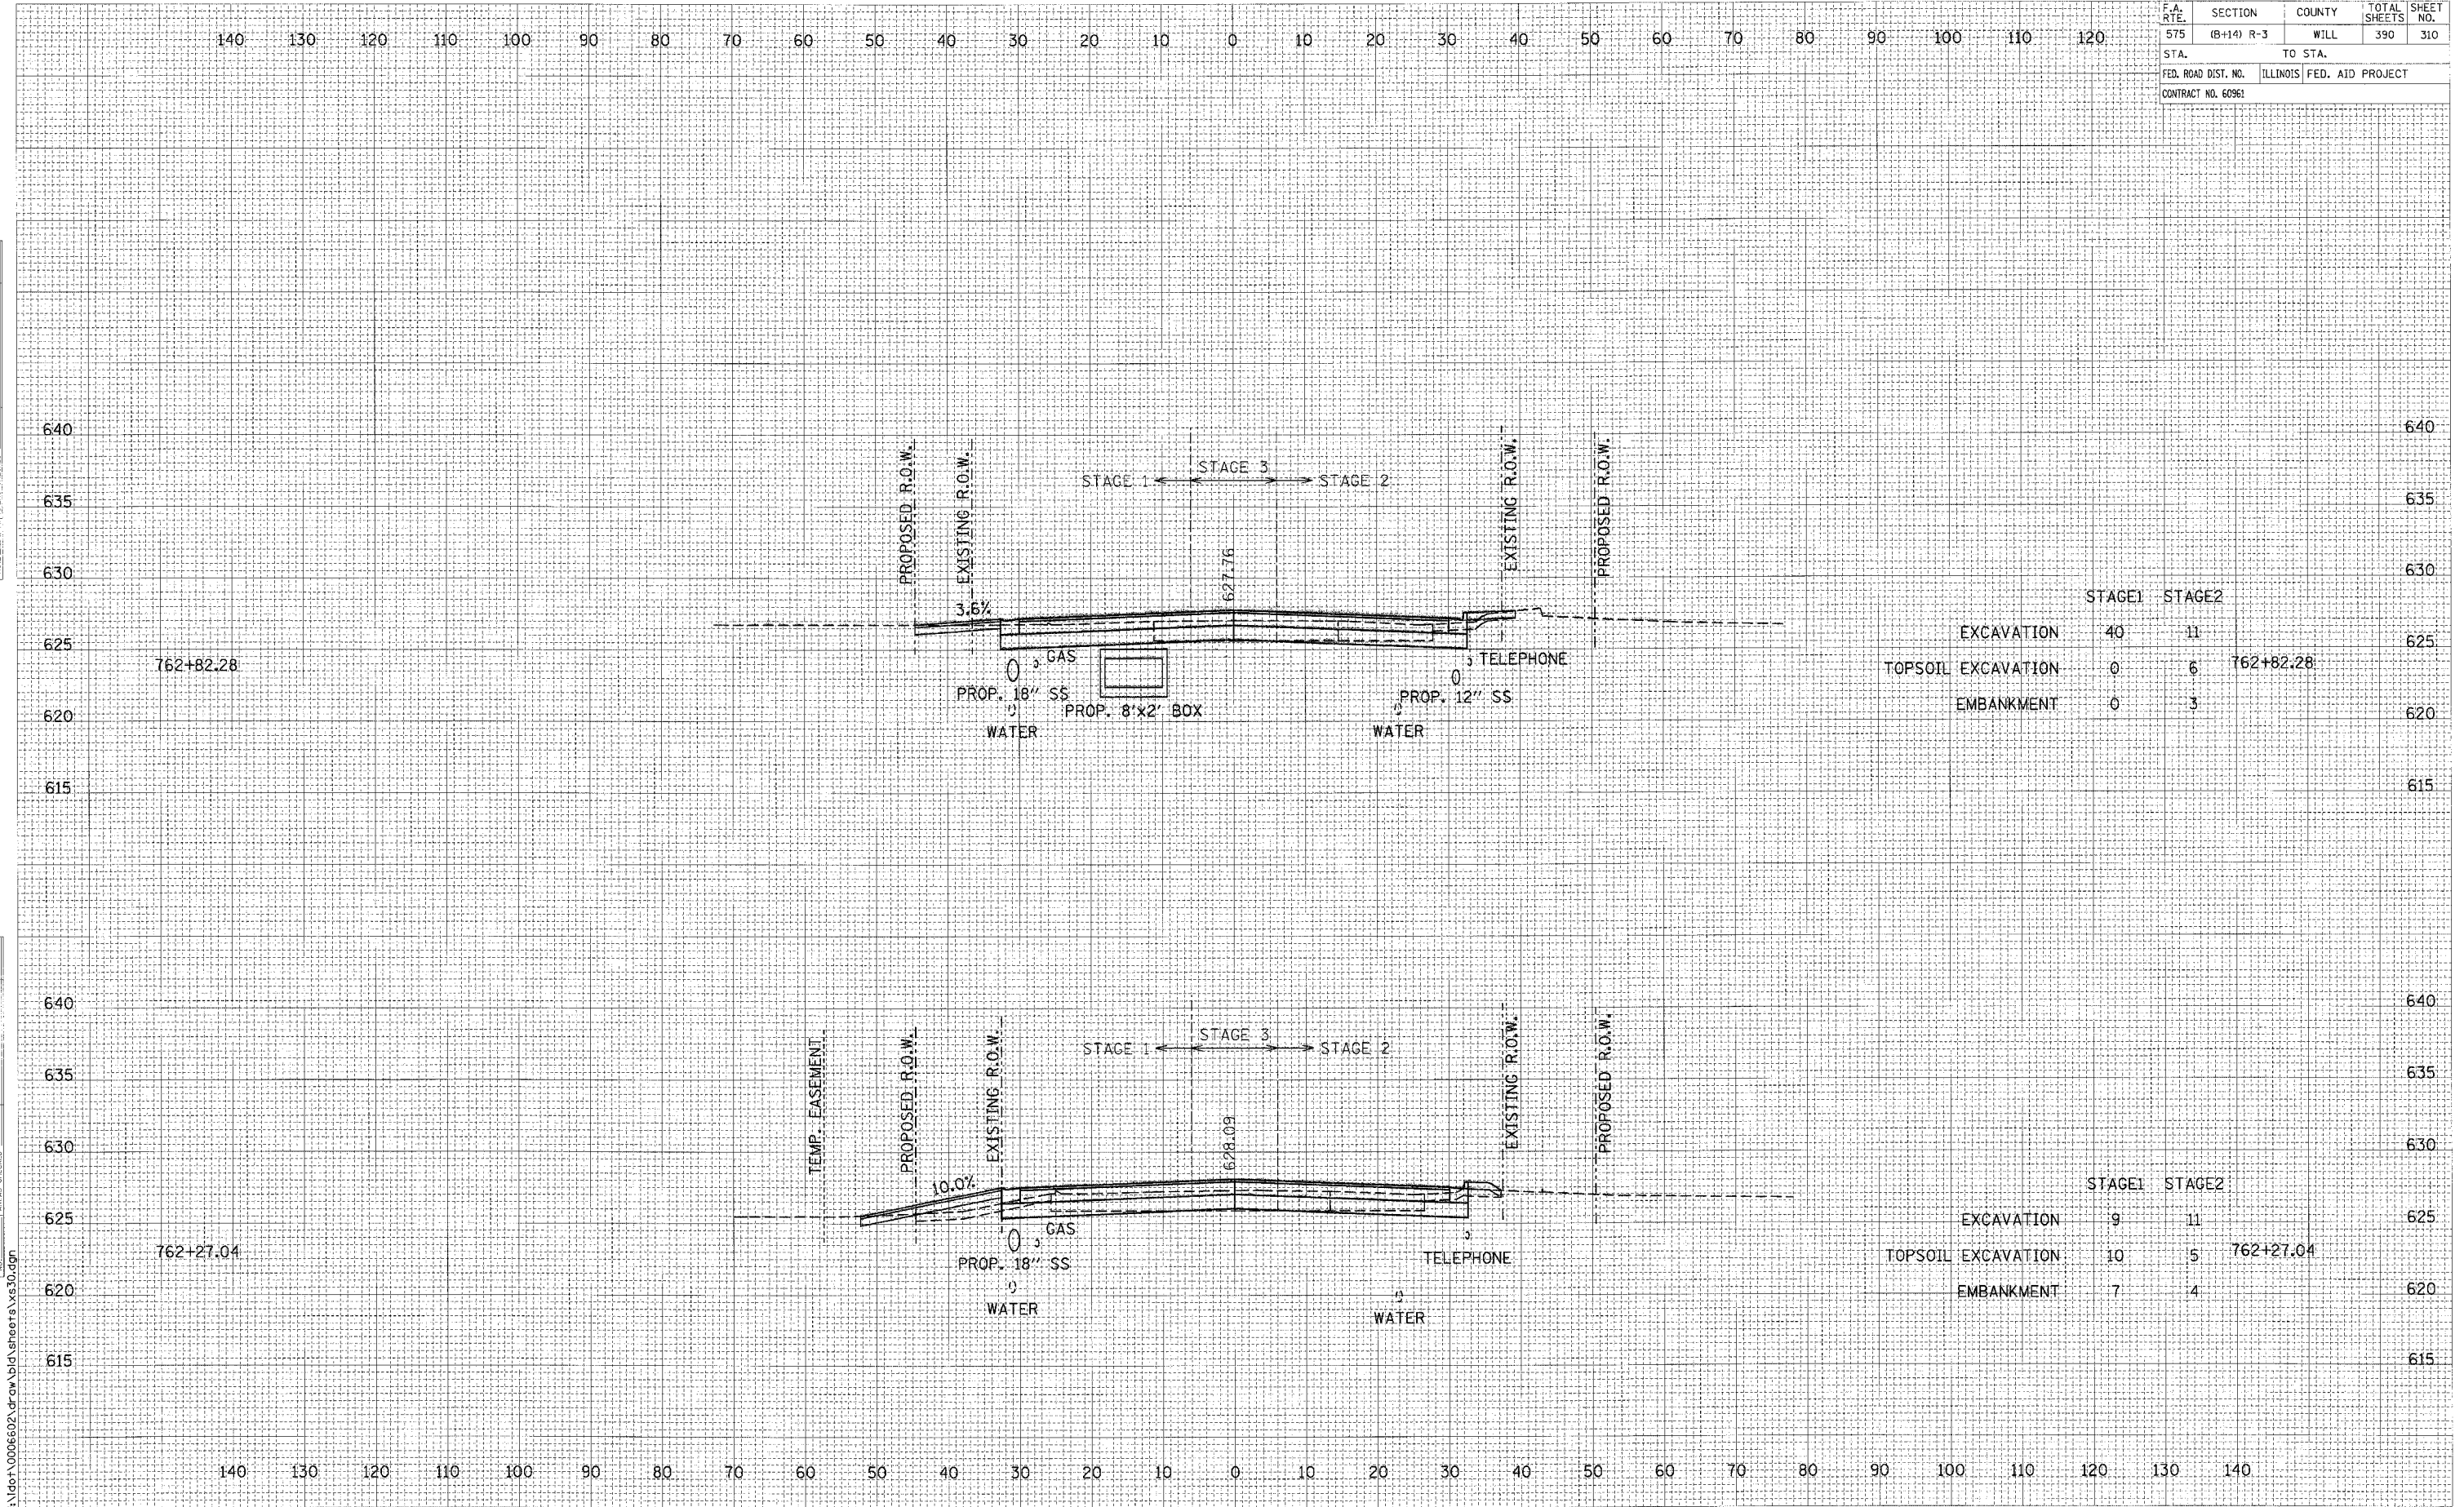

	STAGE1	STAGE2	
EXCAVATION	40	11	
TOPSOIL EXCAVATION	0	6	762+82.28
EMBANKMENT	0	3	
EXCAVATION	9	11	
TOPSOIL EXCAVATION	10	5	762+27.04
EMBANKMENT	7	4	

CROSS SECTIONS: U.S. ROUTE 30 - STA. 762+27.04 TO STA. 762+82.28

SCALE: 1" = 10' HORIZ.
1" = 5' VERT.

I:\dot\0006602\draw\did\sheet03 vs30.dgn