


F.A. RTE.	SECTION	COUNTY	TOTAL SHEET NO.
575	(B+14) R-3	WILL	390
STA.	TO STA.		
FED. ROAD DIST. NO.	ILLINOIS	FED. AID PROJECT	
CONTRACT NO. 60961			

DATE	BY
NO.	NO.
AREAS CHECKED	AREAS CHECKED
TEMP. EASEMENT	TEMP. EASEMENT
PLOTTED	PLOTTED
DESIGNED	DESIGNED
APPROVED	APPROVED
FINAL SURVEY	FINAL SURVEY

DATE	BY
NO.	NO.
AREAS CHECKED	AREAS CHECKED
TEMP. EASEMENT	TEMP. EASEMENT
PLOTTED	PLOTTED
DESIGNED	DESIGNED
APPROVED	APPROVED
ORIGINAL SURVEY	ORIGINAL SURVEY

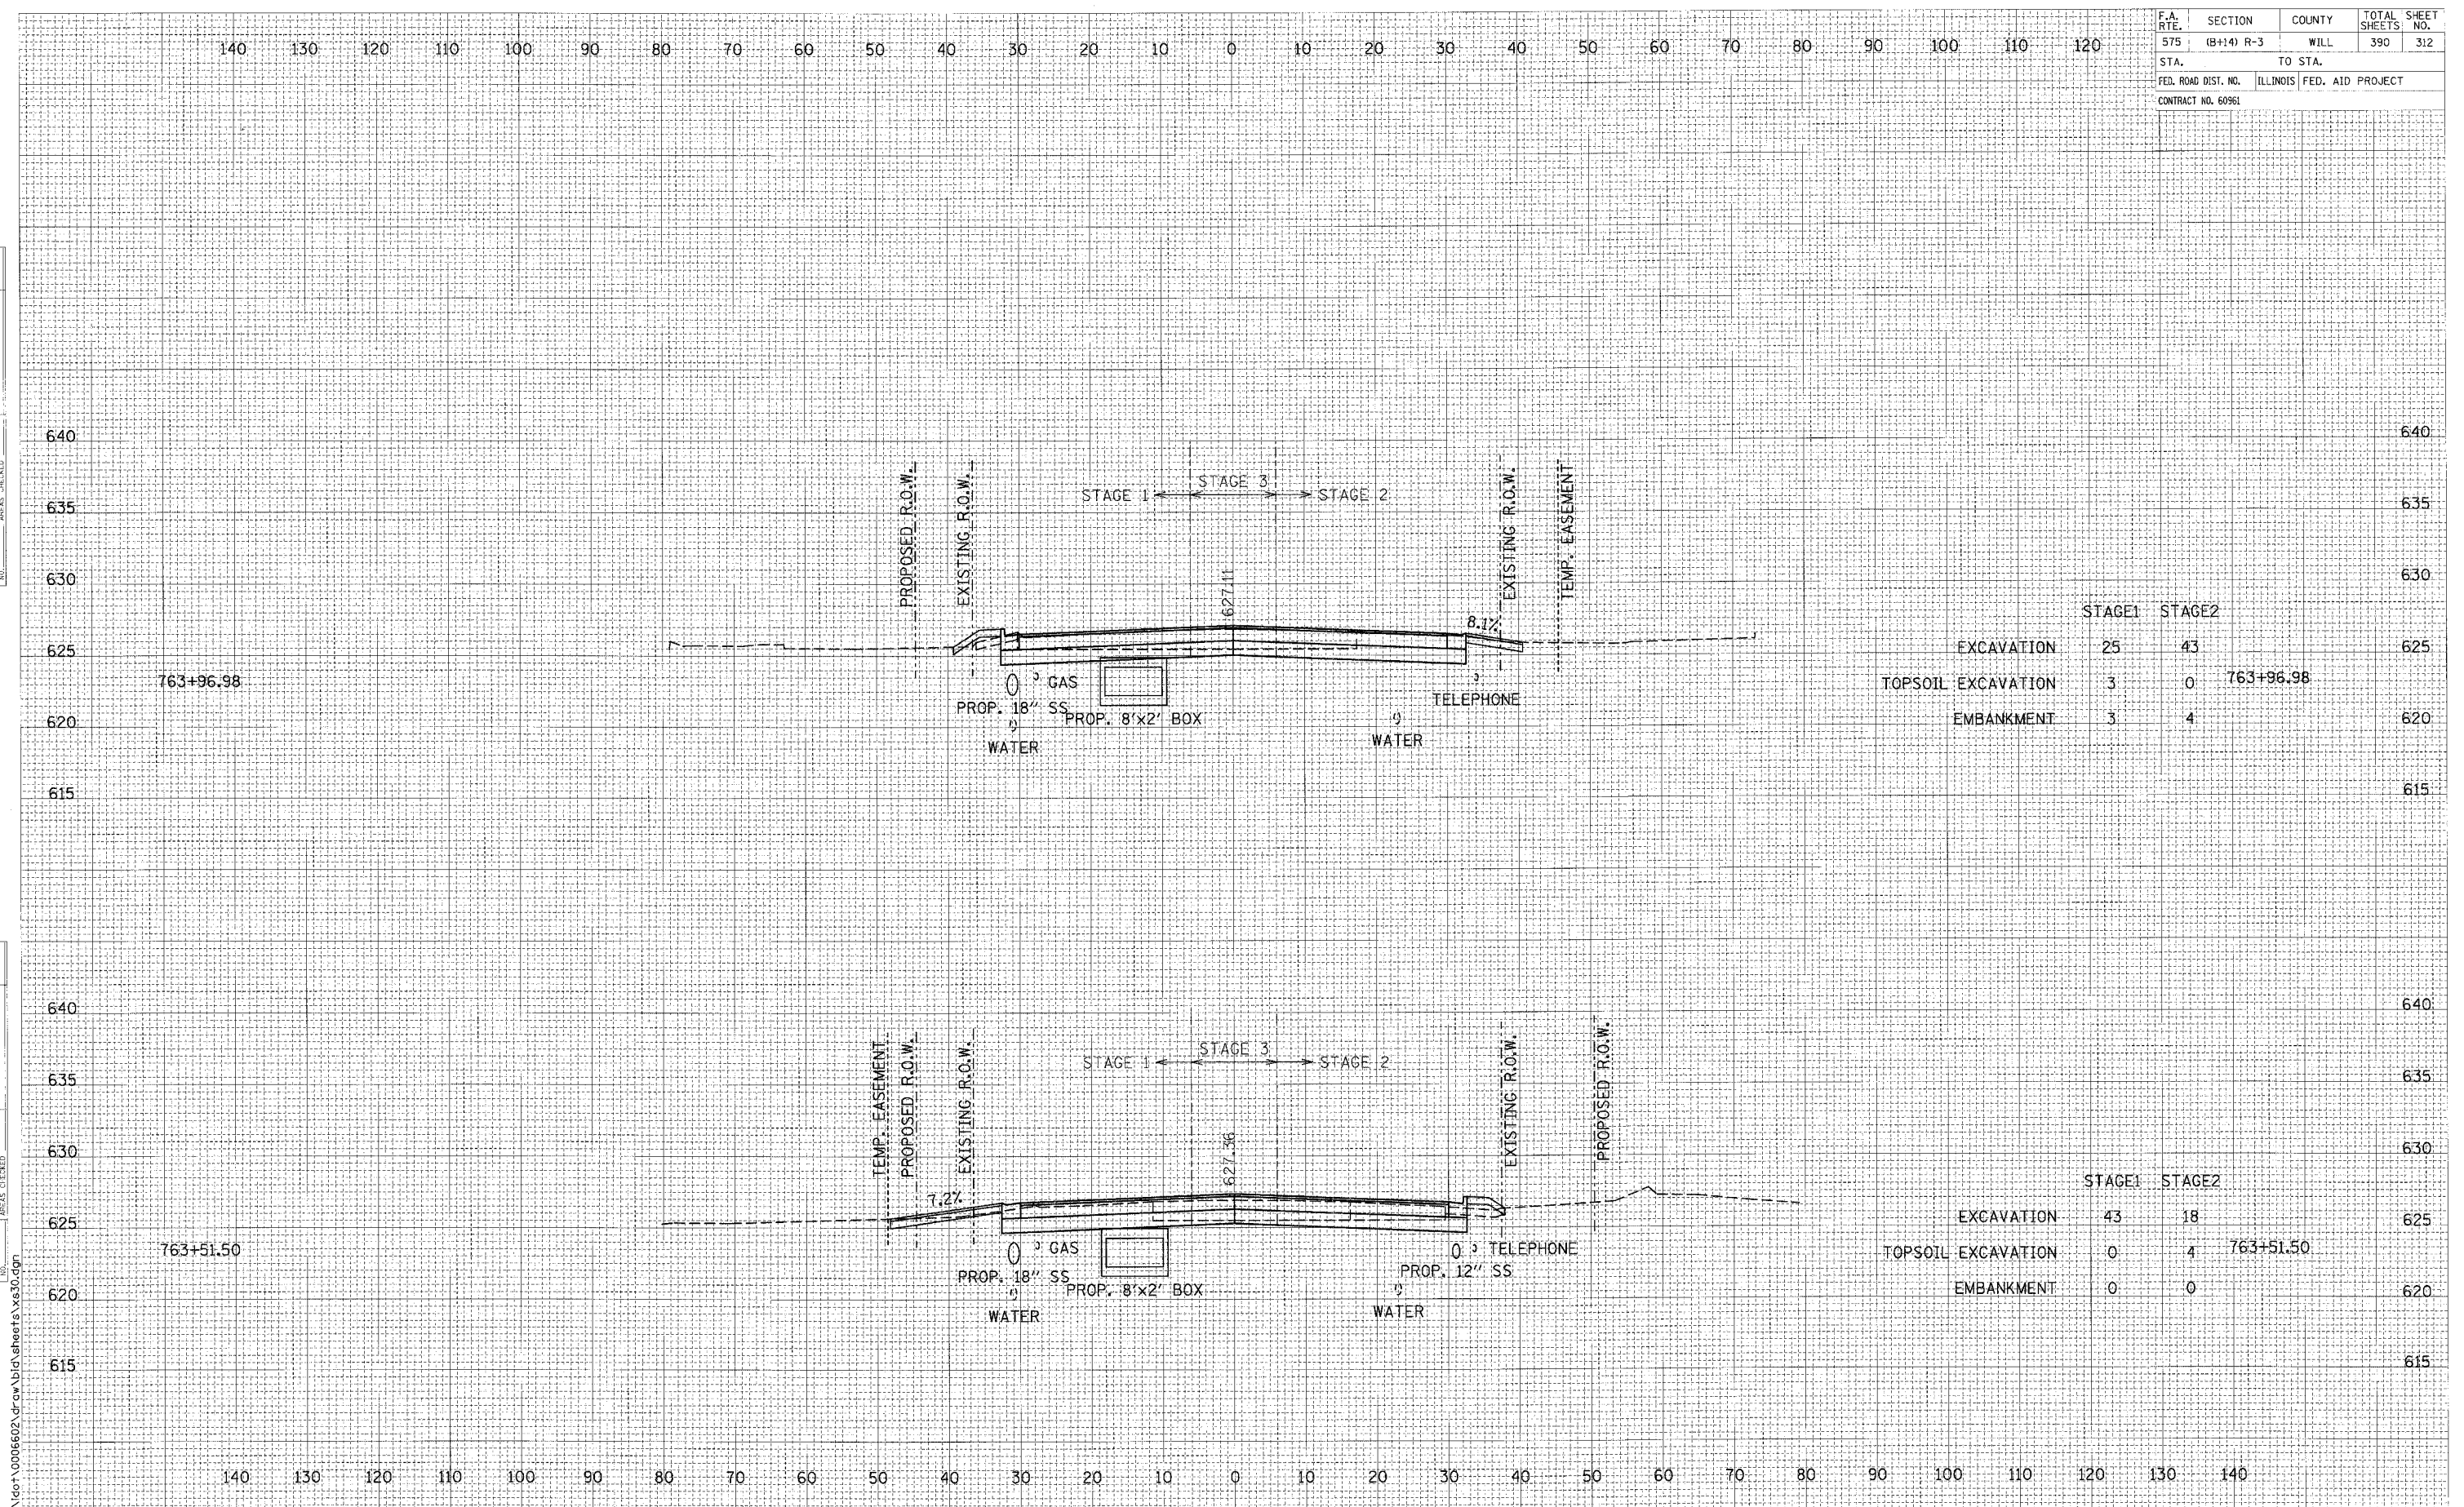

	STAGE1	STAGE2	
EXCAVATION	25	43	
TOPSOIL EXCAVATION	3	0	763+96.98
EMBANKMENT	3	4	

	STAGE1	STAGE2	
EXCAVATION	43	18	
TOPSOIL EXCAVATION	0	4	763+51.50
EMBANKMENT	0	0	

CROSS SECTIONS: U.S. ROUTE 30 - STA. 763+51.50 TO STA. 763+96.98
 SCALE: 1" = 10' HORIZ.
 1" = 5' VERT.