


| | | | |
|---------------------|------------|--------|---------------------------|
| F.A. RTE. | SECTION | COUNTY | TOTAL SHEET |
| 575 | (B+14) R-3 | WILL | 390 |
| STA. | | | TO STA. |
| FED. ROAD DIST. NO. | | | ILLINOIS FED. AID PROJECT |
| CONTRACT NO. 60961 | | | |

| | |
|--------------|------|
| FINAL SURVEY | DATE |
| CHECKED | |
| NOTED | |
| PLOTTED | |
| BY | |

| | |
|-----------------|------|
| ORIGINAL SURVEY | DATE |
| CHECKED | |
| NOTED | |
| PLOTTED | |
| BY | |

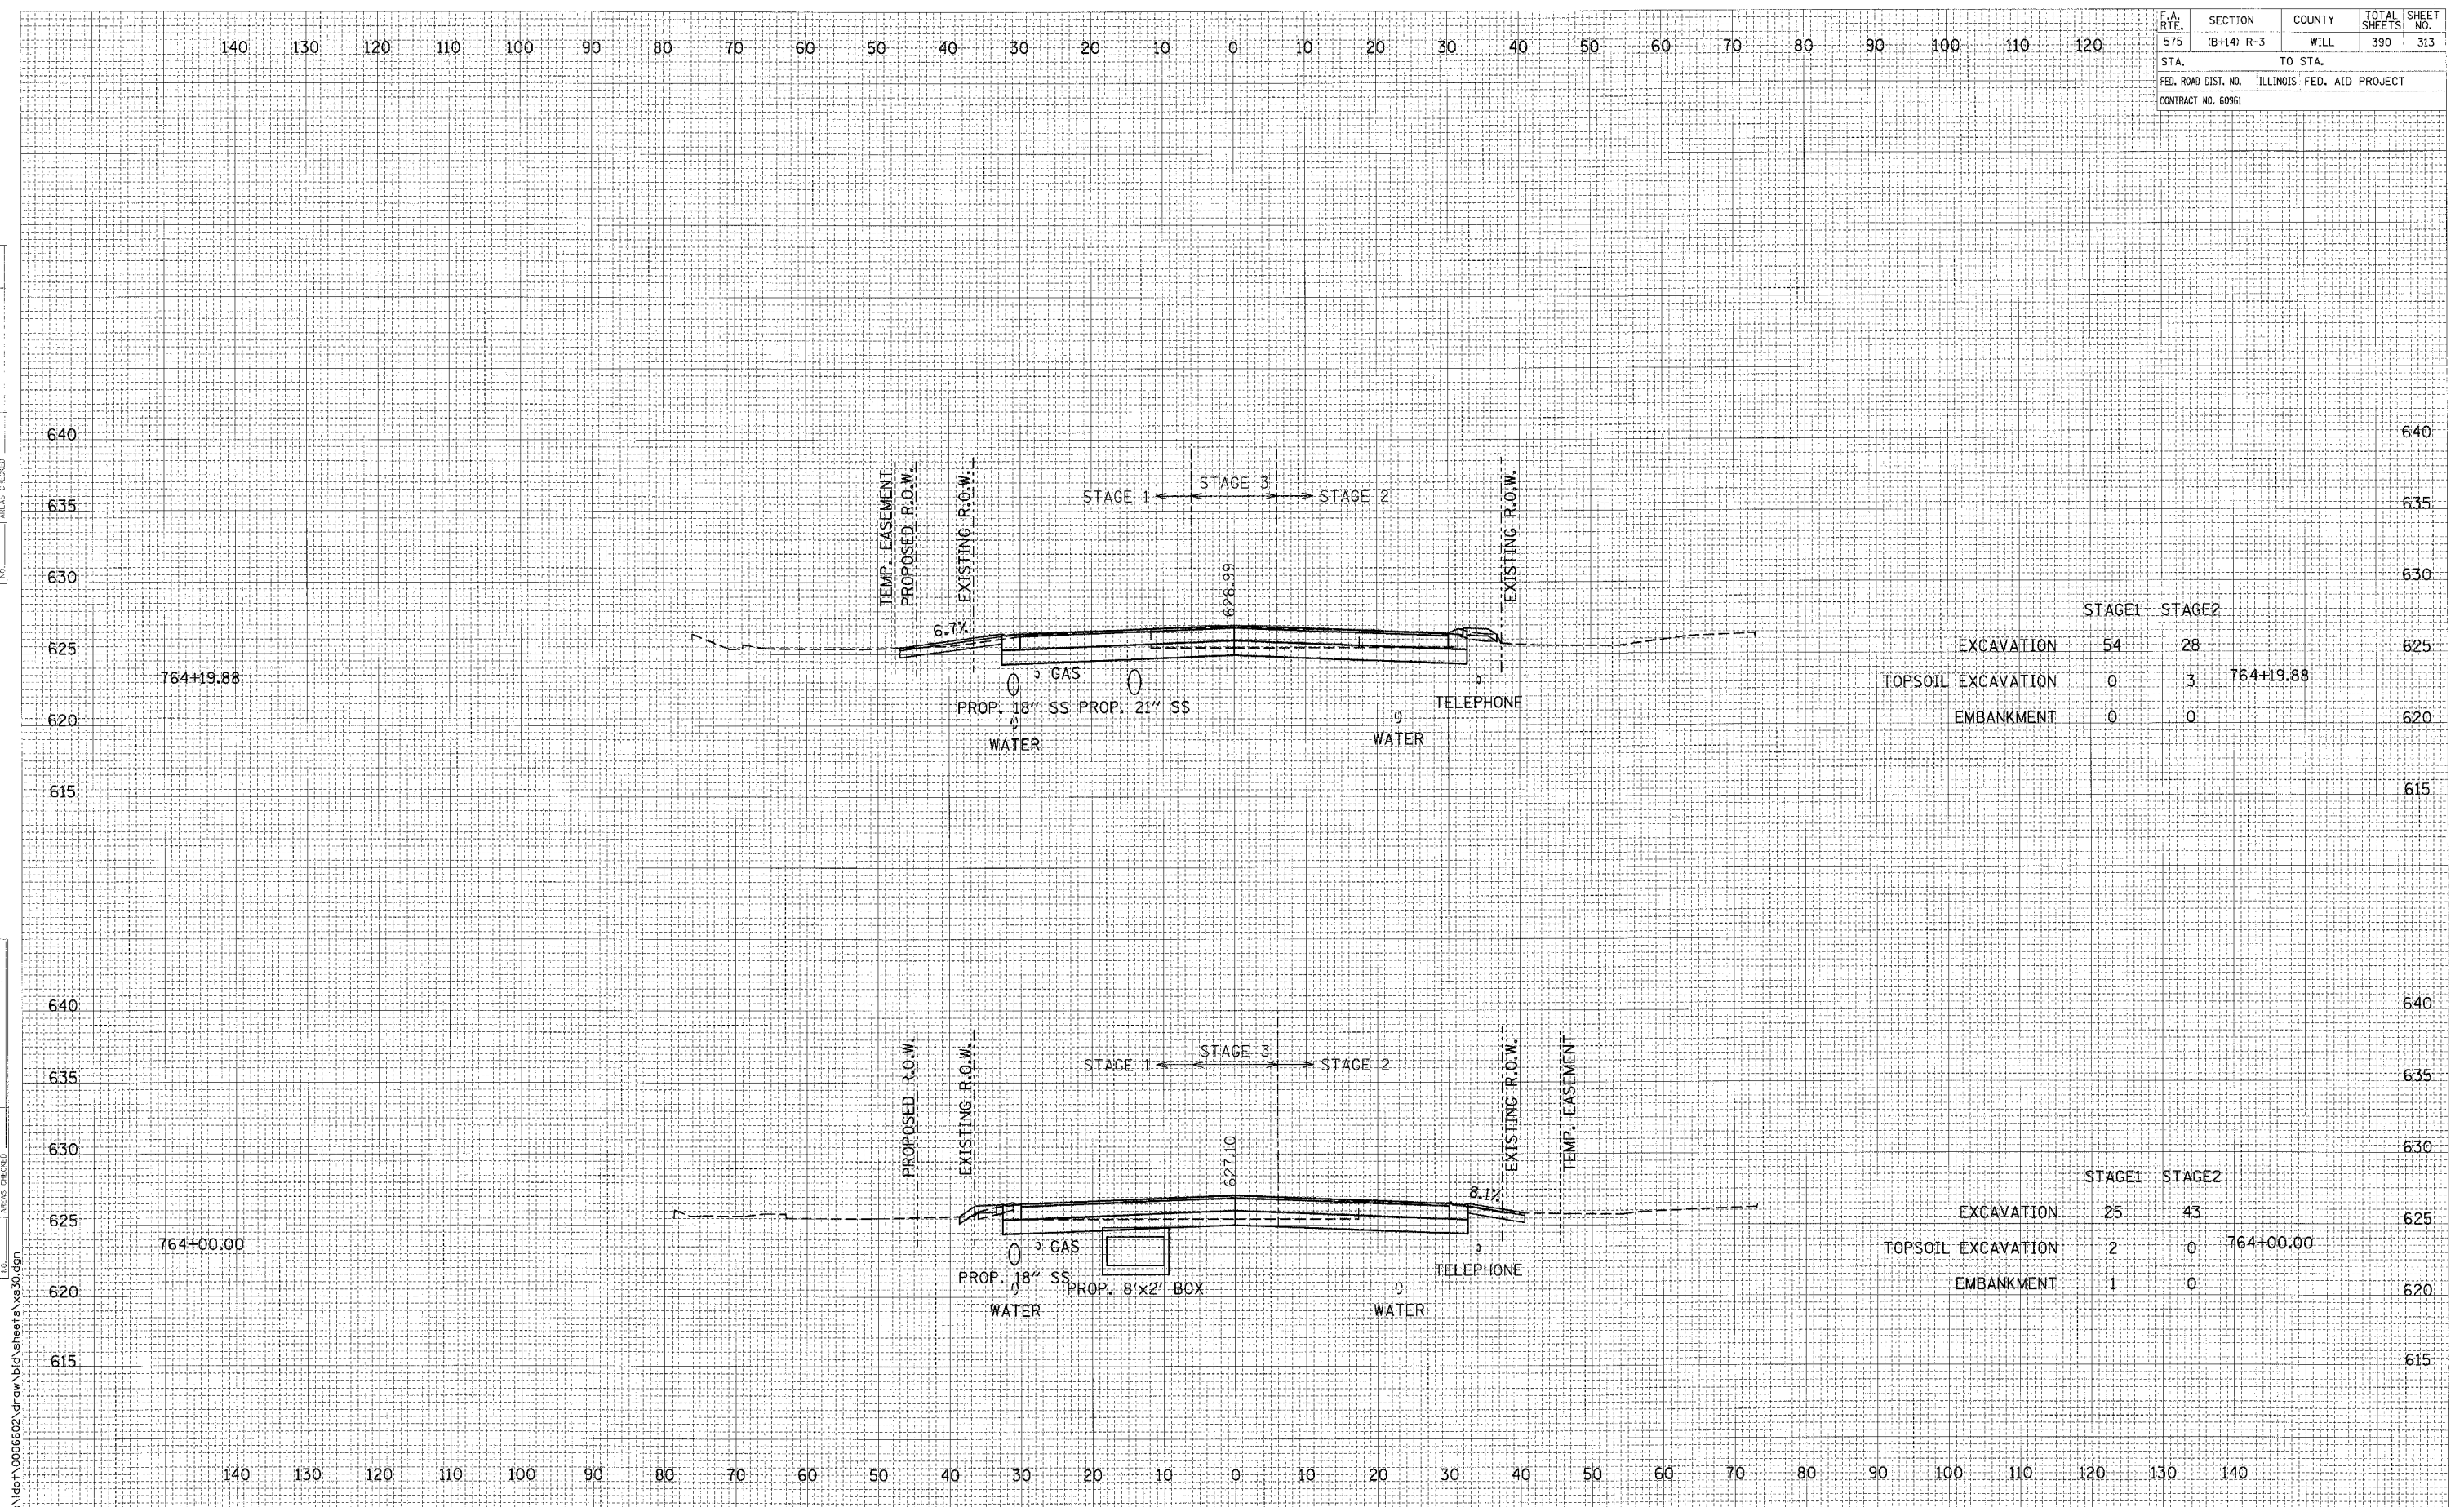

| | STAGE1 | STAGE2 | |
|--------------------|--------|--------|-----------|
| EXCAVATION | 54 | 28 | |
| TOPSOIL EXCAVATION | 0 | 3 | 764+19.88 |
| EMBANKMENT | 0 | 0 | |

| | STAGE1 | STAGE2 | |
|--------------------|--------|--------|-----------|
| EXCAVATION | 25 | 43 | |
| TOPSOIL EXCAVATION | 2 | 0 | 764+00.00 |
| EMBANKMENT | 1 | 0 | |

CROSS SECTIONS: U.S. ROUTE 30 - STA. 764+00.00 TO STA. 764+19.88

SCALE: 1" = 10' HORIZ.
1" = 5' VERT.