


F.A. RTE.	SECTION	COUNTY	TOTAL SHEETS	SHEET NO.
575	(B+14) R-3	WILL	390	316
STA.		TO STA.		
FED. ROAD DIST. NO.		ILLINOIS FED. AID PROJECT		
CONTRACT NO. 60961				

DATE	BY
REVISION	DATE
NO.	AREAS CHECKED

DATE	BY
REVISION	DATE
NO.	AREAS CHECKED

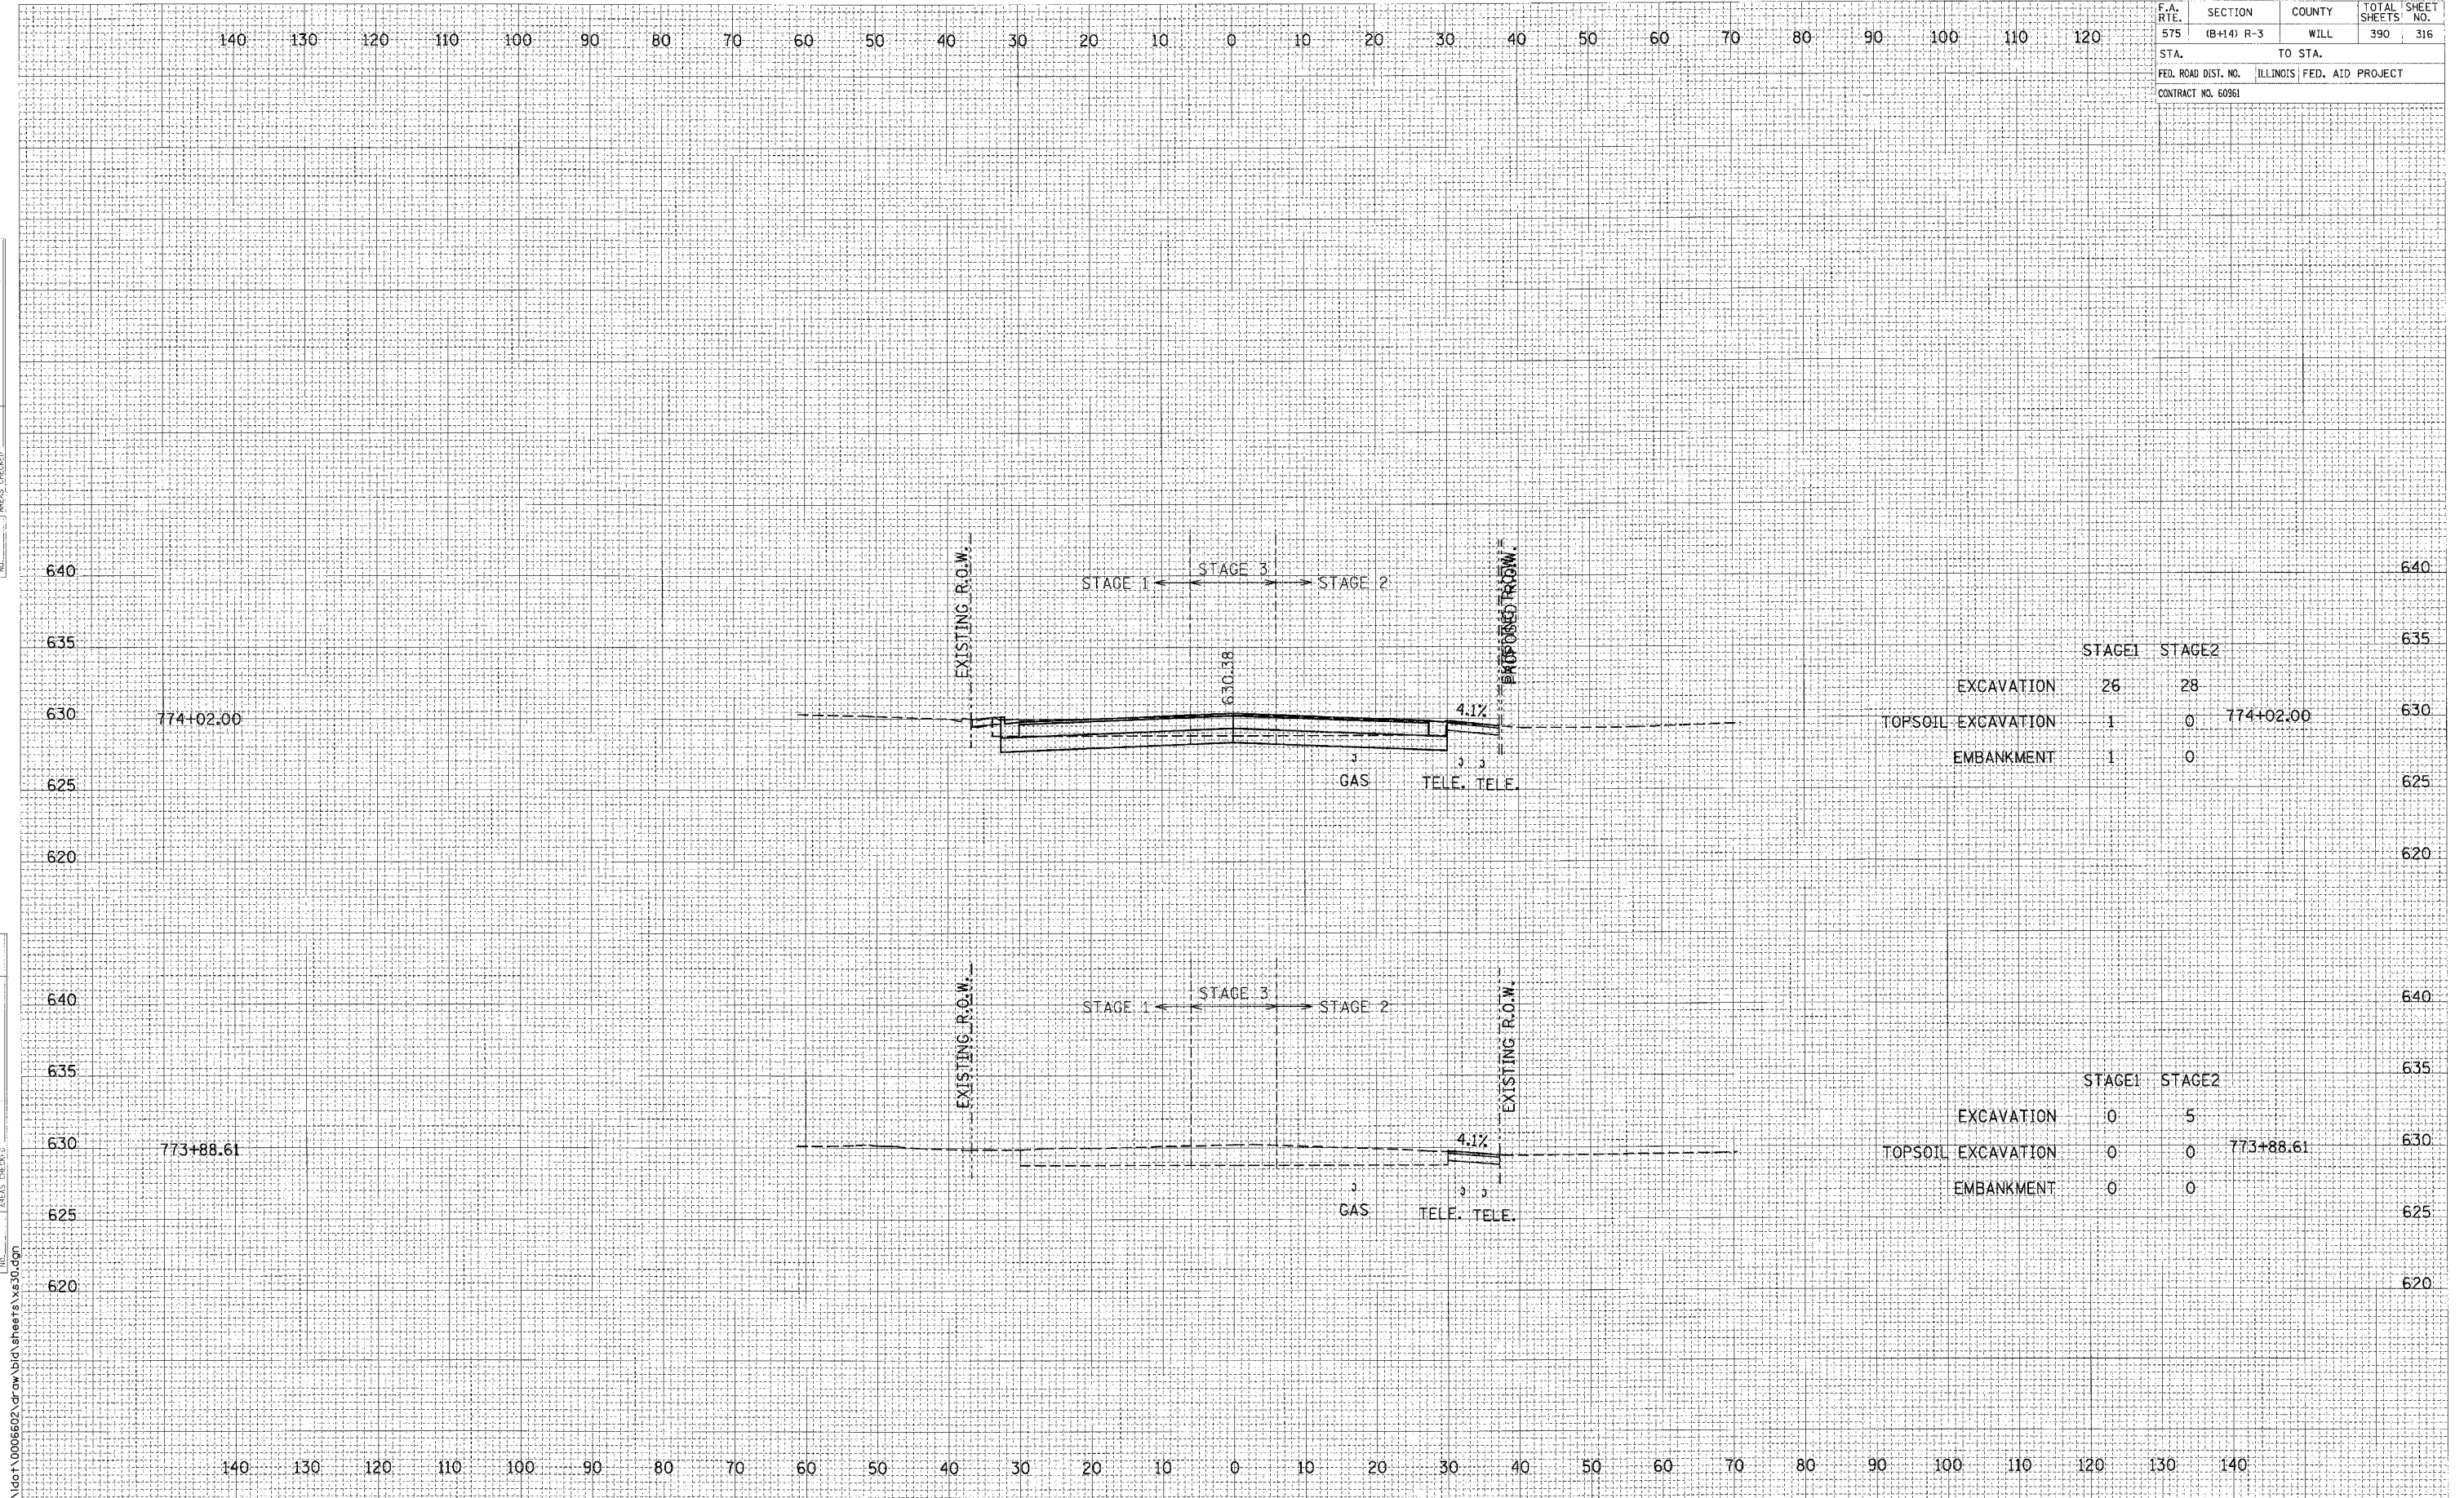

	STAGE1	STAGE2	
EXCAVATION	26	28	
TOPSOIL EXCAVATION	1	0	774+02.00
EMBANKMENT	1	0	

	STAGE1	STAGE2	
EXCAVATION	0	5	
TOPSOIL EXCAVATION	0	0	773+88.61
EMBANKMENT	0	0	

CROSS SECTIONS: U.S. ROUTE 30 - STA. 773+88.61 TO STA. 774+02.00
 SCALE: 1" = 10' HORIZ.
 1" = 5' VERT.