


F.A. RTE.	SECTION	COUNTY	TOTAL SHEETS	SHEET NO.
575	(B+14) R-3	WILL	390	319
STA.	TO STA.			
FED. ROAD DIST. NO.	ILLINOIS FED. AID PROJECT			
CONTRACT NO. 60961				

DATE	
BY	
NO.	
REVISIONS	
1. REVISED	
2. SURVEY	
3. PLOTTED	
4. TEMPLATE	
5. NOTE BOOK	
6. AREAS CHECKED	

DATE	
BY	
NO.	
REVISIONS	
1. REVISED	
2. SURVEY	
3. PLOTTED	
4. TEMPLATE	
5. NOTE BOOK	
6. AREAS CHECKED	

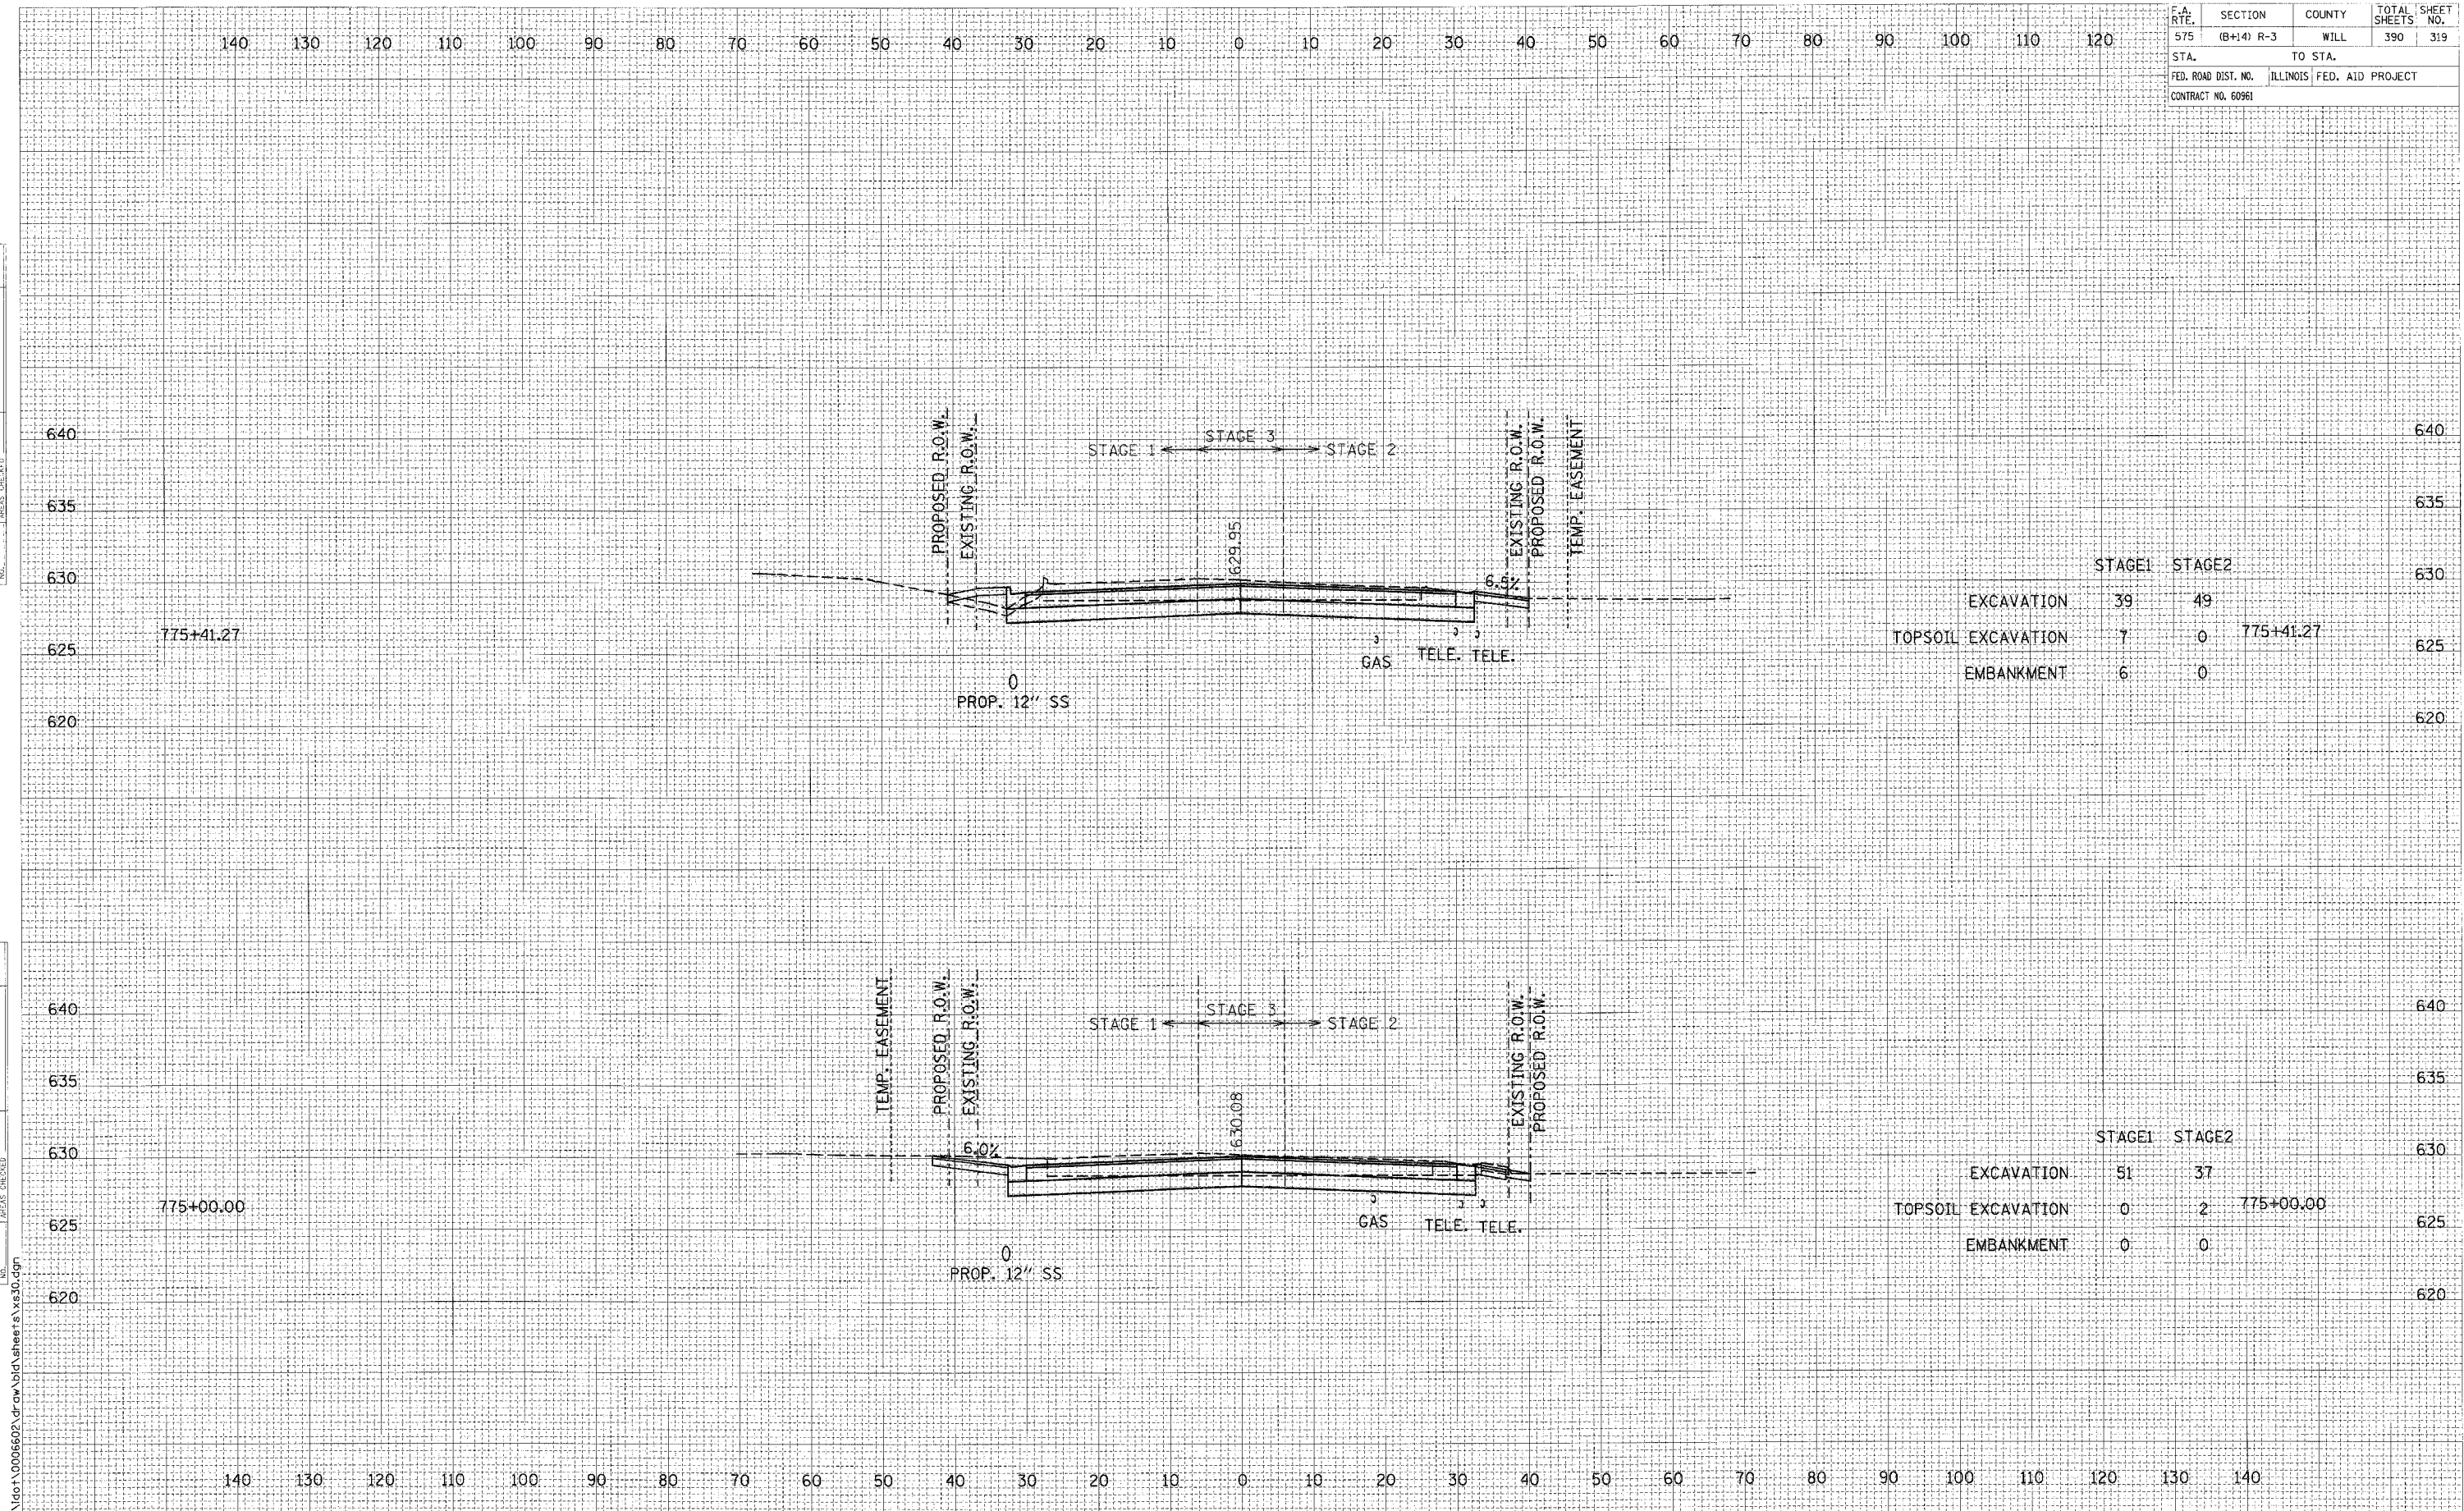

	STAGE1	STAGE2	
EXCAVATION	39	49	
TOPSOIL EXCAVATION	7	0	775+41.27
EMBANKMENT	6	0	

	STAGE1	STAGE2	
EXCAVATION	51	37	
TOPSOIL EXCAVATION	0	2	775+00.00
EMBANKMENT	0	0	

CROSS SECTIONS: U.S. ROUTE 30 - STA. 775+00.00 TO STA. 775+41.27

SCALE: 1" = 10' HORIZ.
1" = 5' VERT.

I:\dot1_006602\draw\dot1\sheet1\sheet1\sheet1.dwg