


DATE: \_\_\_\_\_  
 BY: \_\_\_\_\_  
 CHECKED: \_\_\_\_\_  
 SURVEYED: \_\_\_\_\_  
 PLOTTED: \_\_\_\_\_  
 NOTE BOOK: \_\_\_\_\_  
 AREAS CHECKED: \_\_\_\_\_

DATE: \_\_\_\_\_  
 BY: \_\_\_\_\_  
 CHECKED: \_\_\_\_\_  
 SURVEYED: \_\_\_\_\_  
 PLOTTED: \_\_\_\_\_  
 NOTE BOOK: \_\_\_\_\_  
 AREAS CHECKED: \_\_\_\_\_

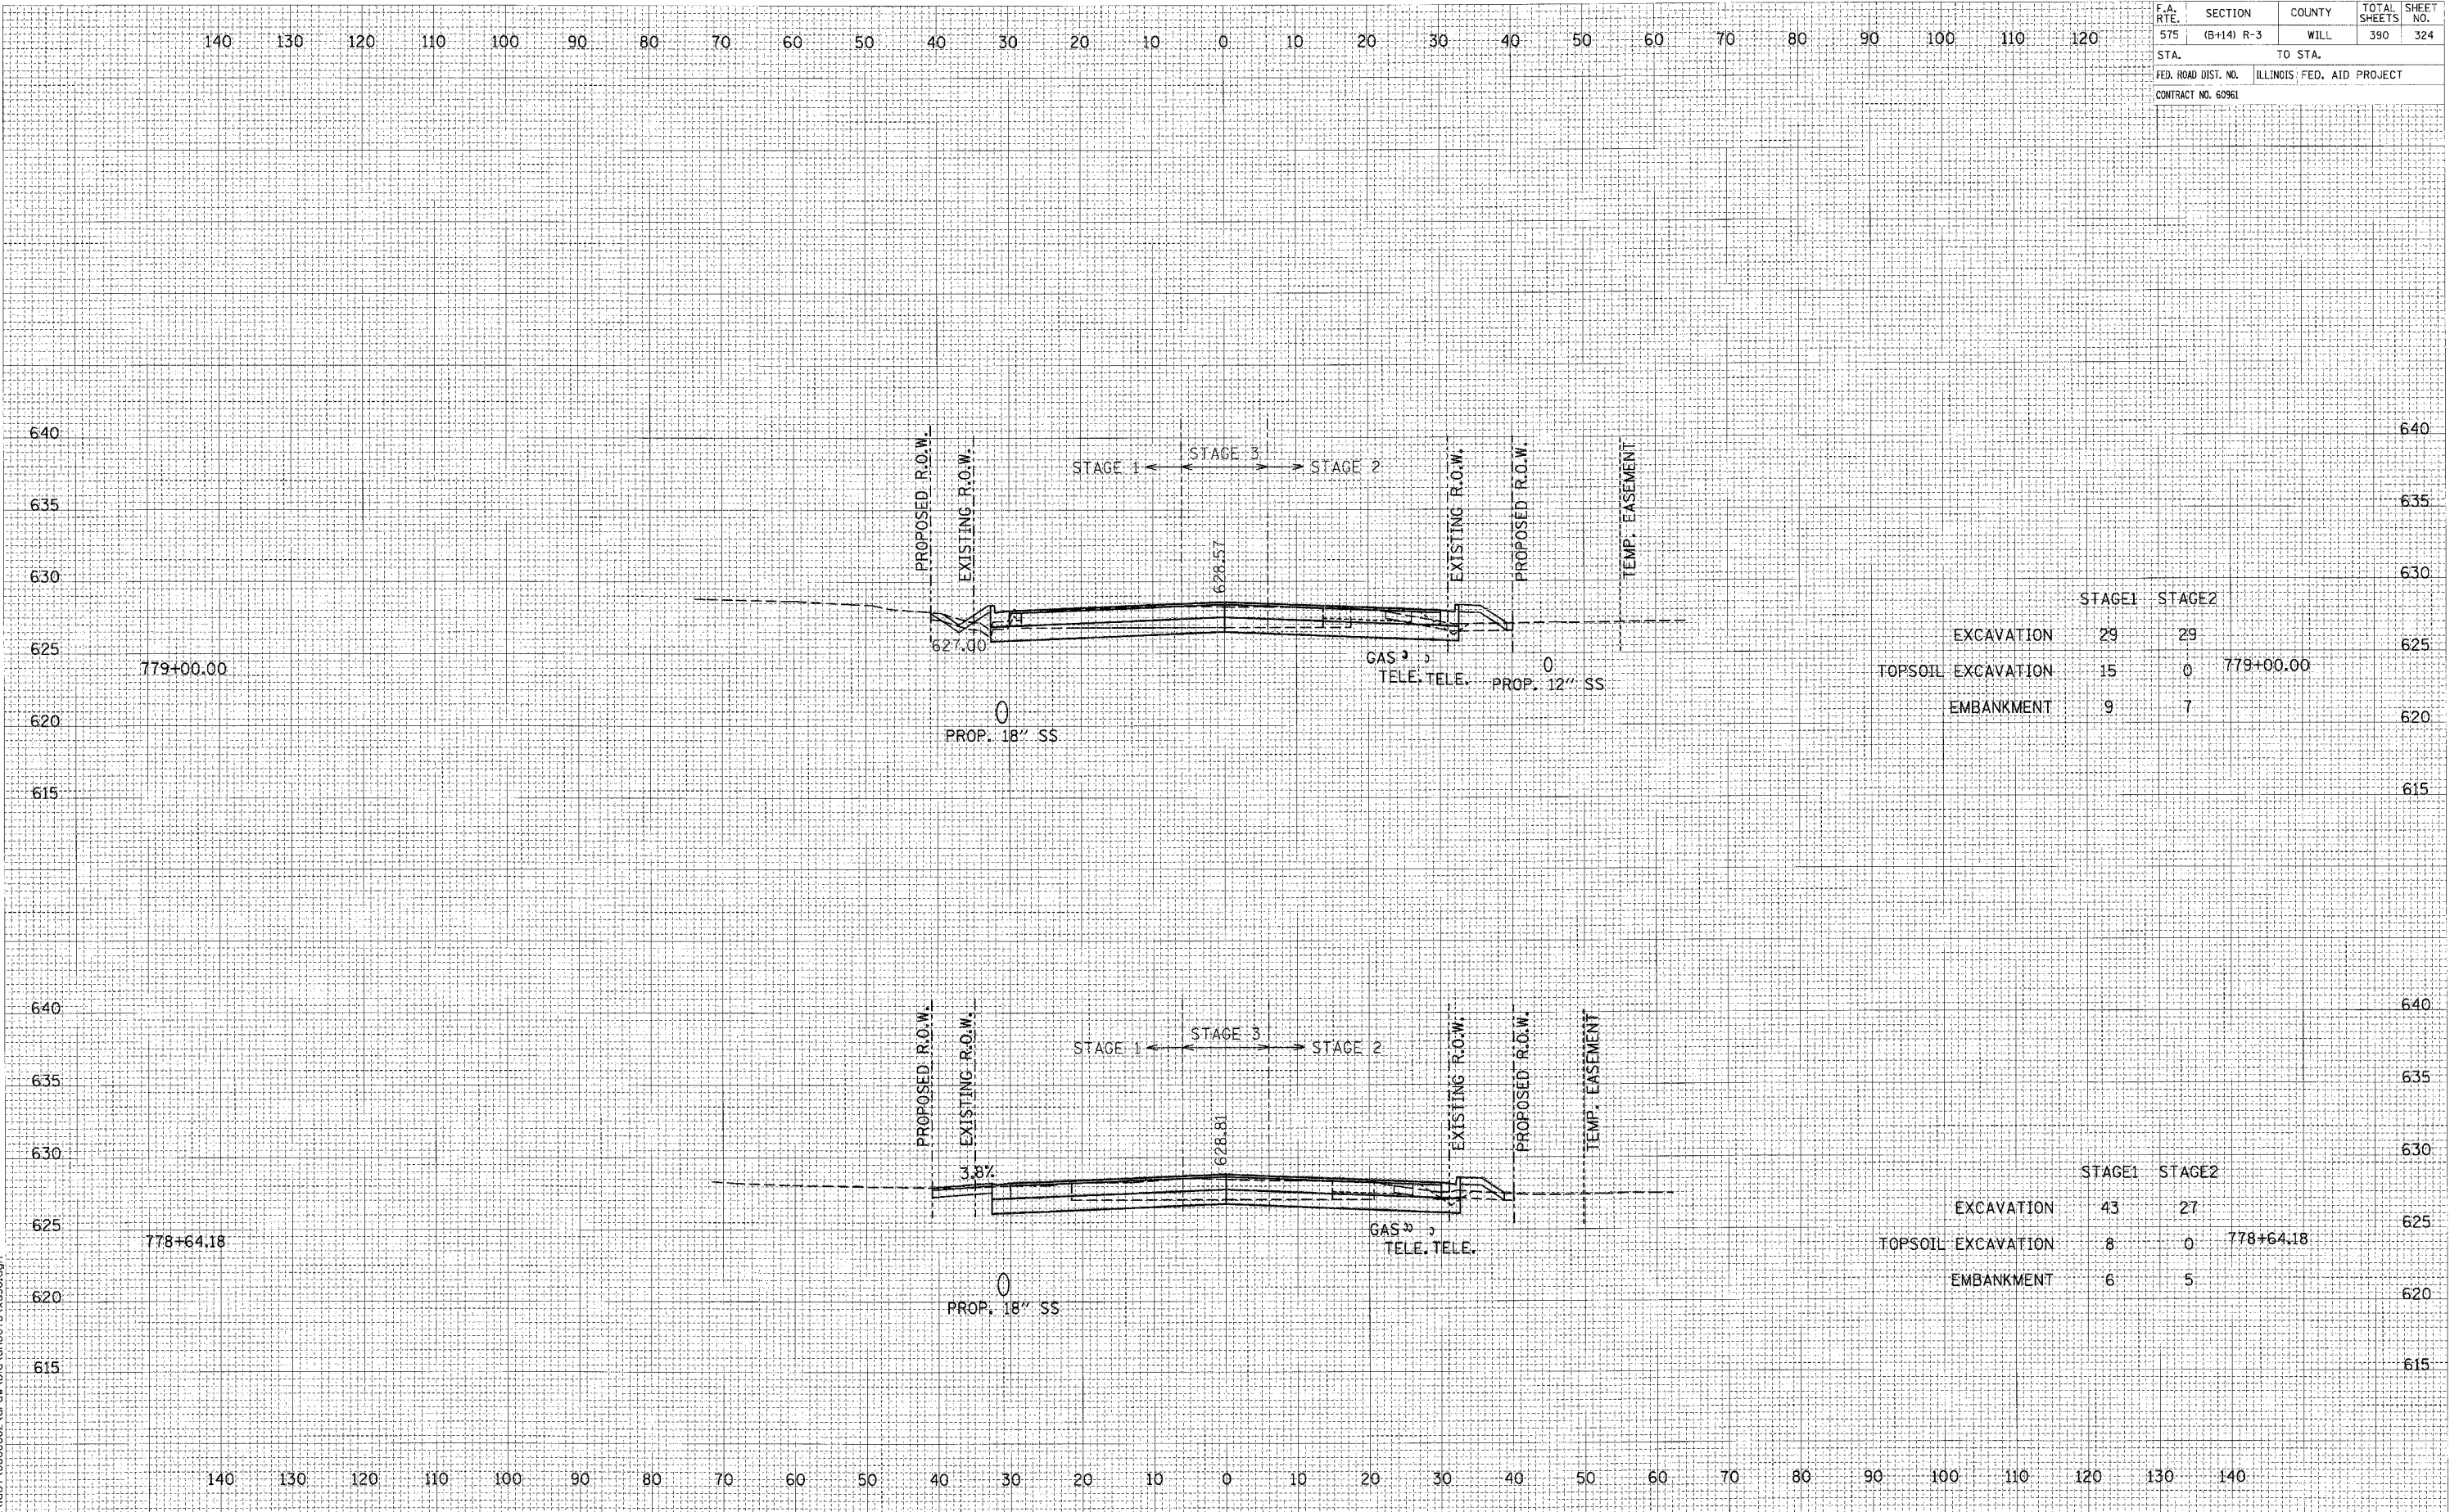

	STAGE1	STAGE2	
EXCAVATION	29	29	
TOPSOIL EXCAVATION	15	0	779+00.00
EMBANKMENT	9	7	

	STAGE1	STAGE2	
EXCAVATION	43	27	
TOPSOIL EXCAVATION	8	0	778+64.18
EMBANKMENT	6	5	

I:\dot\0006602\draw\bid\sheet\Vs30.dgn