


F.A. RT#	SECTION	COUNTY	TOTAL SHEETS	SHEET NO.
575	(B+14) R-3	WILL	390	337
STA.		TO STA.		
FED. ROAD DIST. NO.		ILLINOIS FED. AID PROJECT		
CONTRACT NO. 60961				

DATE	BY
DESIGNED	
REVISION	
NOTED	
CHECKED	
NO.	

DATE	BY
DESIGNED	
REVISION	
NOTED	
CHECKED	
NO.	

L:\AD01\0006602\Drawings\Bid\Sheet\Xas30.dgn

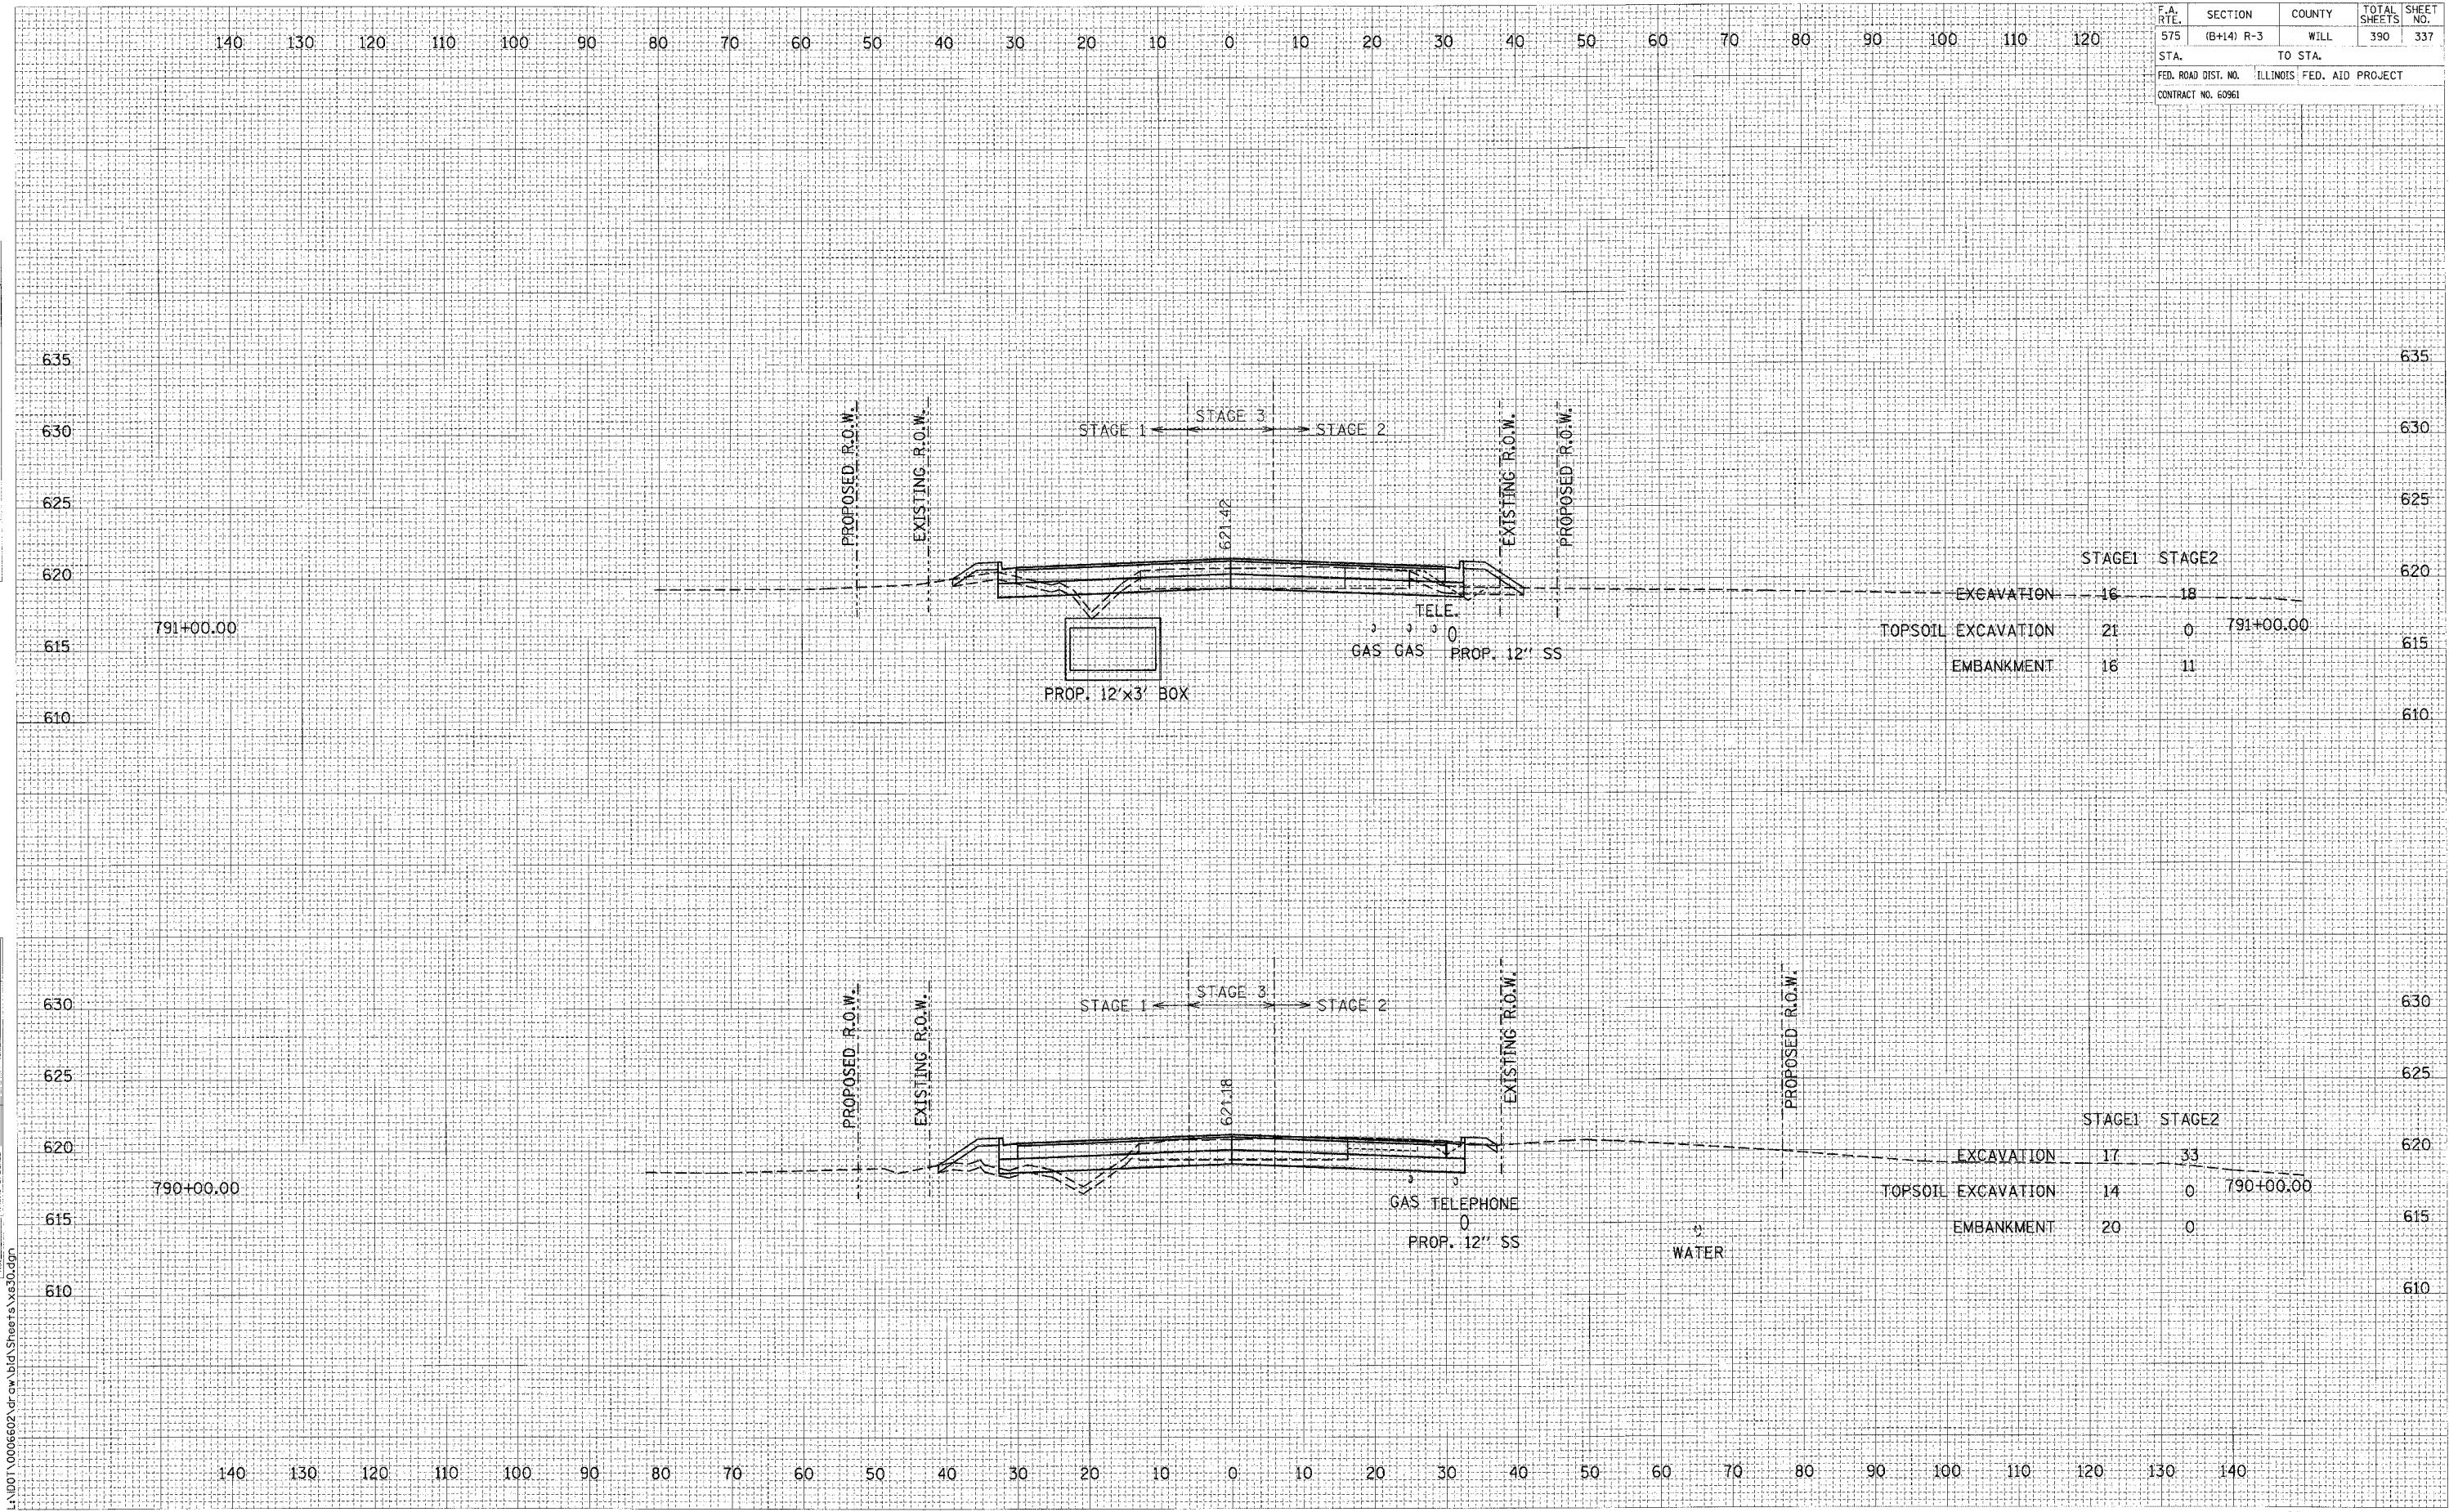

CROSS SECTIONS: U.S. ROUTE 30 - STA. 790+00.00 TO STA. 791+00.00

SCALE: 1" = 10' HORIZ.
1" = 5' VERT.