


F.A. RTE.	SECTION	COUNTY	TOTAL SHEETS	SHEET NO.
575	(B+14) R-3	WILL	390	349
STA.	TO STA.			
FED. ROAD DIST. NO.	ILLINOIS	FED. AID PROJECT		
CONTRACT NO. 60961				

DATE	BY	REVISED

DATE	BY	REVISED

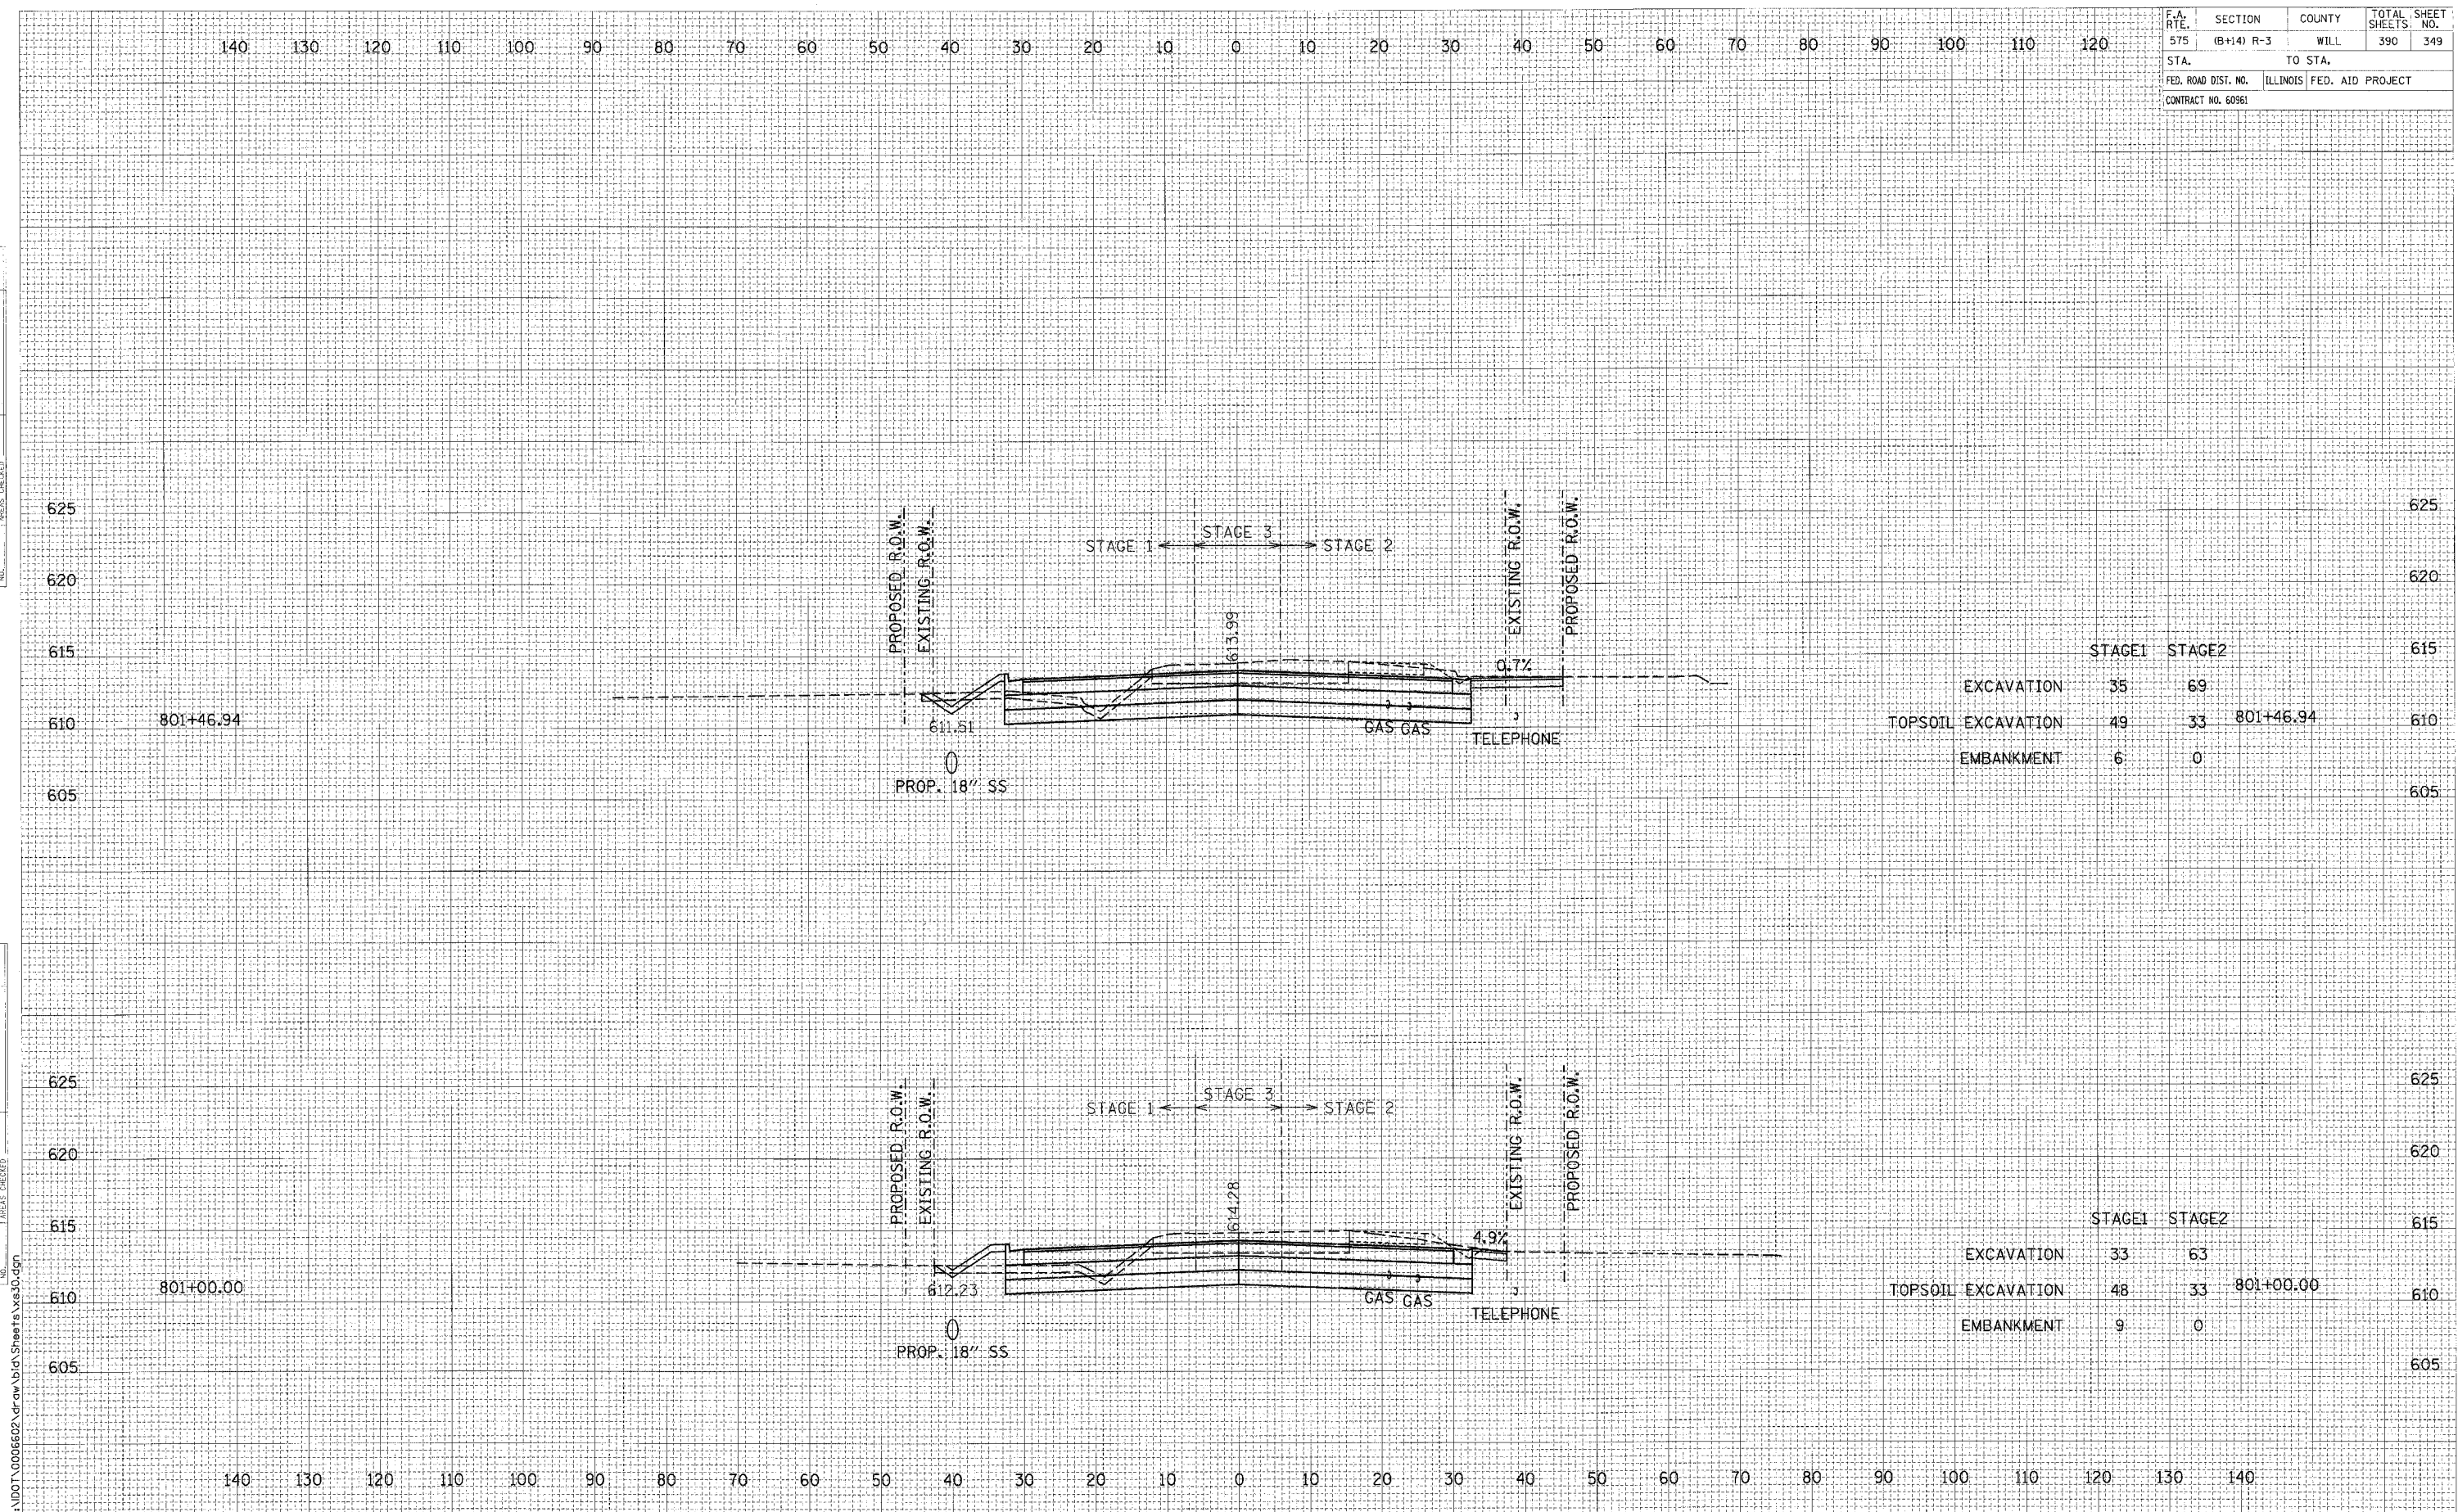

	STAGE1	STAGE2		
EXCAVATION	35	69		
TOPSOIL EXCAVATION	49	33	801+46.94	
EMBANKMENT	6	0		

	STAGE1	STAGE2		
EXCAVATION	33	63		
TOPSOIL EXCAVATION	48	33	801+00.00	
EMBANKMENT	9	0		

CROSS SECTIONS: U.S. ROUTE 30 - STA. 801+00.00 TO STA. 801+46.94

SCALE: 1" = 10' HORIZ.
1" = 5' VERT.

L:\DOT\0006602\cros\Abid\Sheets\Xs30.dgn