


F.A. RTE.	SECTION	COUNTY	TOTAL SHEETS	SHEET NO.
575	(B+14) R-3	WILL	390	350
STA.		TO STA.		
FED. ROAD DIST. NO.		ILLINOIS FED. AID PROJECT		
CONTRACT NO. 60961				

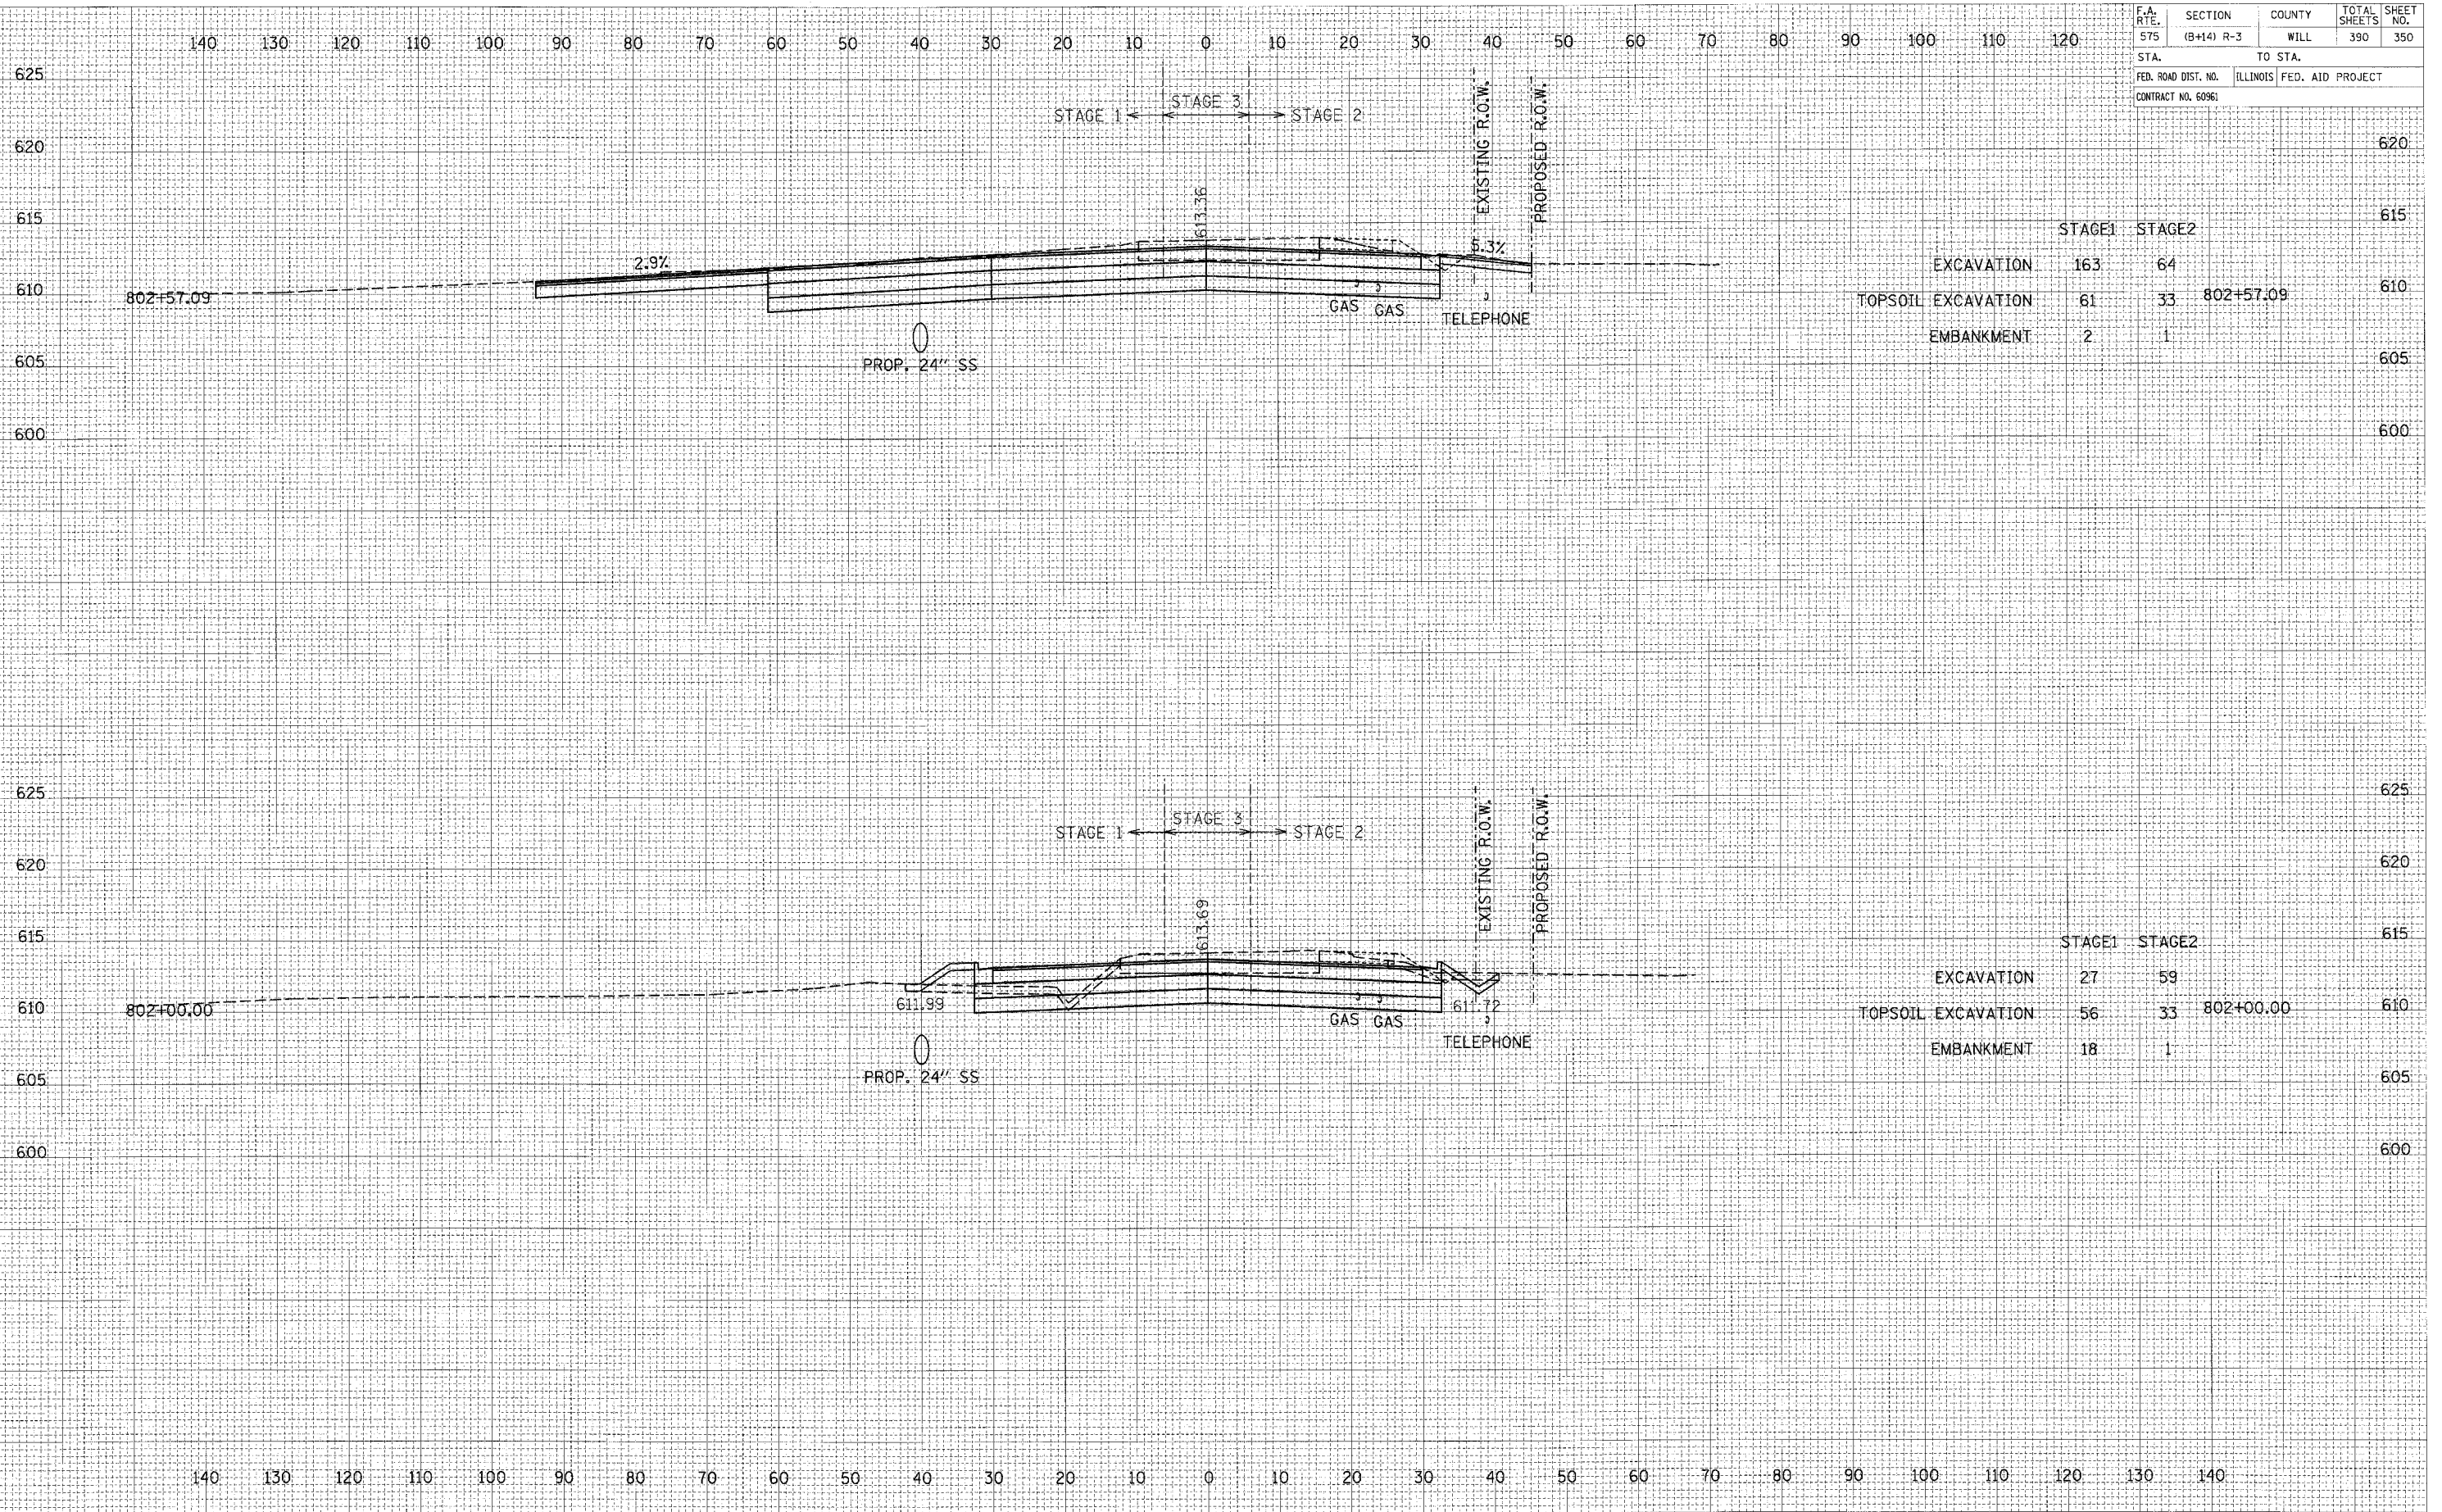

	STAGE 1	STAGE 2	
EXCAVATION	163	64	
TOPSOIL EXCAVATION	61	33	802+57.09
EMBANKMENT	2	1	

	STAGE 1	STAGE 2	
EXCAVATION	27	59	
TOPSOIL EXCAVATION	56	33	802+00.00
EMBANKMENT	18	1	

DATE: _____
 ORIGINAL SURVEY: _____
 SURVEY PLOTTED: _____
 NOTE BOOK: _____
 AREAS CHECKED: _____

DATE: _____
 ORIGINAL SURVEY: _____
 SURVEY PLOTTED: _____
 NOTE BOOK: _____
 AREAS CHECKED: _____

L:\ND01\0006602.dwg bld\Sheets\xs30.dgn