


DATE	BY

DATE	BY

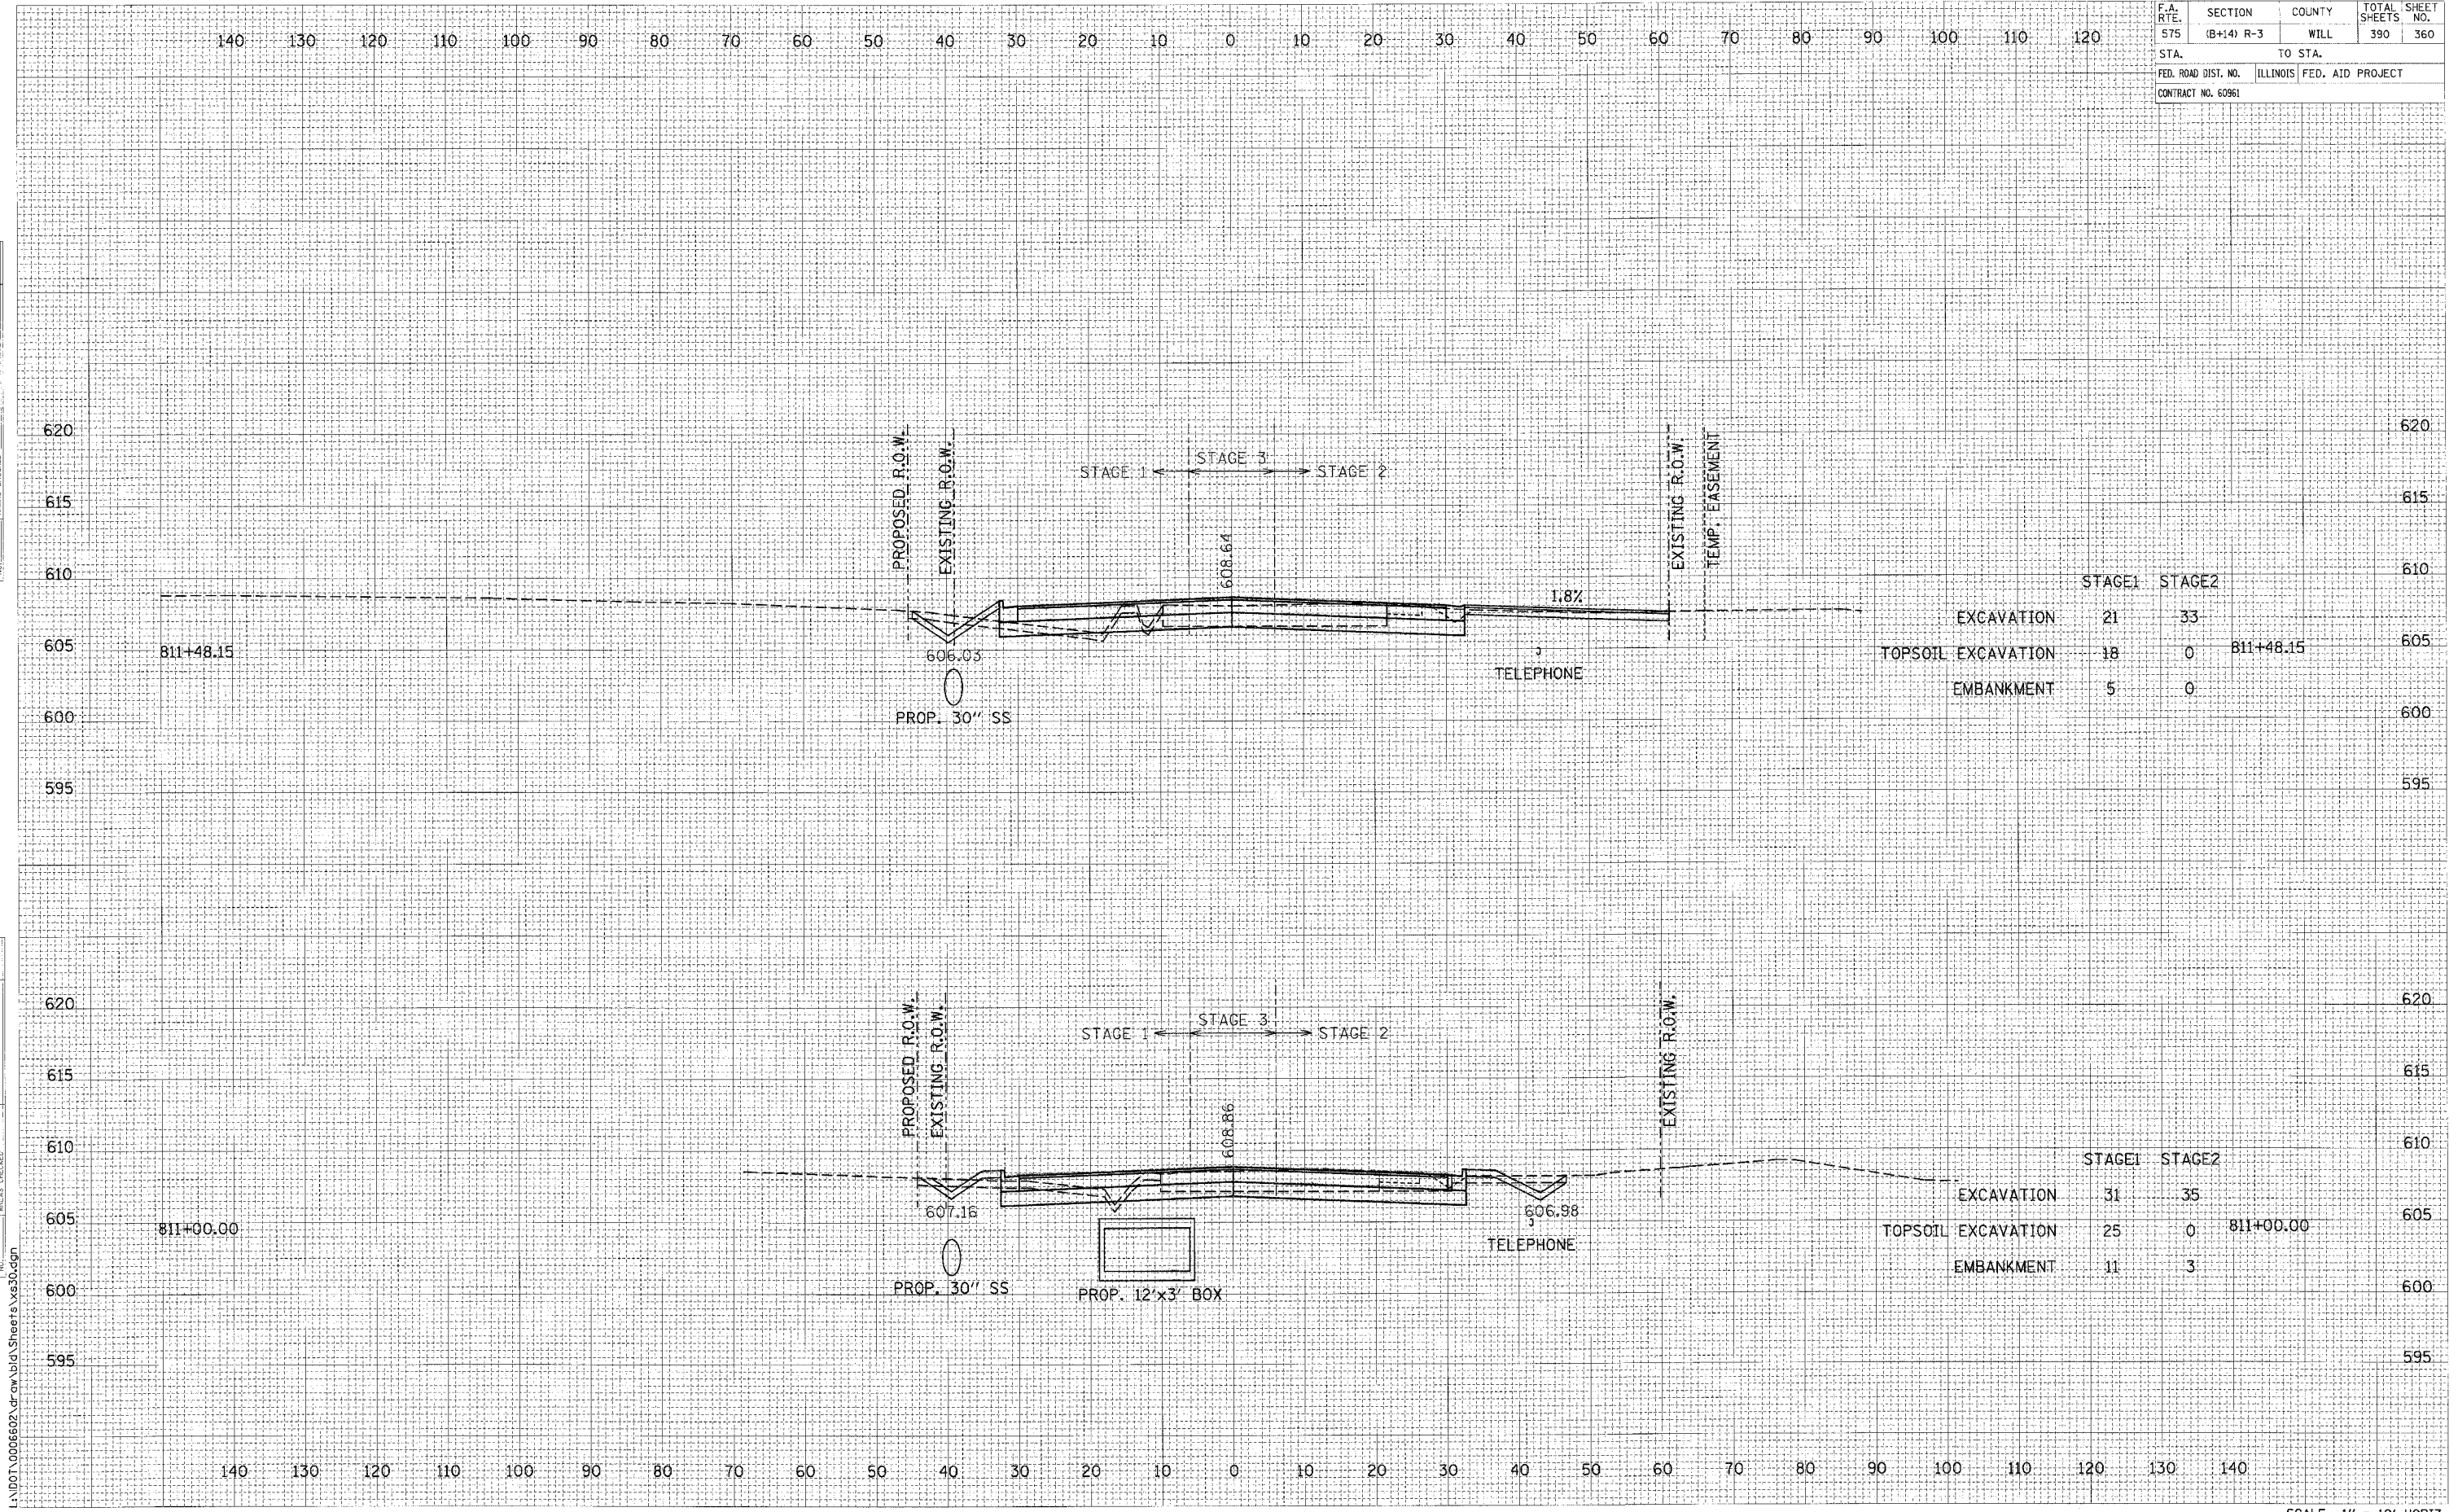

CROSS SECTIONS: U.S. ROUTE 30 - STA. 811+00.00 TO STA. 811+48.15
 SCALE: 1" = 10' HORIZ.
 1" = 5' VERT.

L:\DOT\0006602.dwg\Bid\Sheets\vs30.dgn