


Contract No. 62098



** Adjust drain spacing as required to clear all diaphragms.

* Cut bars in field to fit skew and use the remainder of bars at other end of deck.

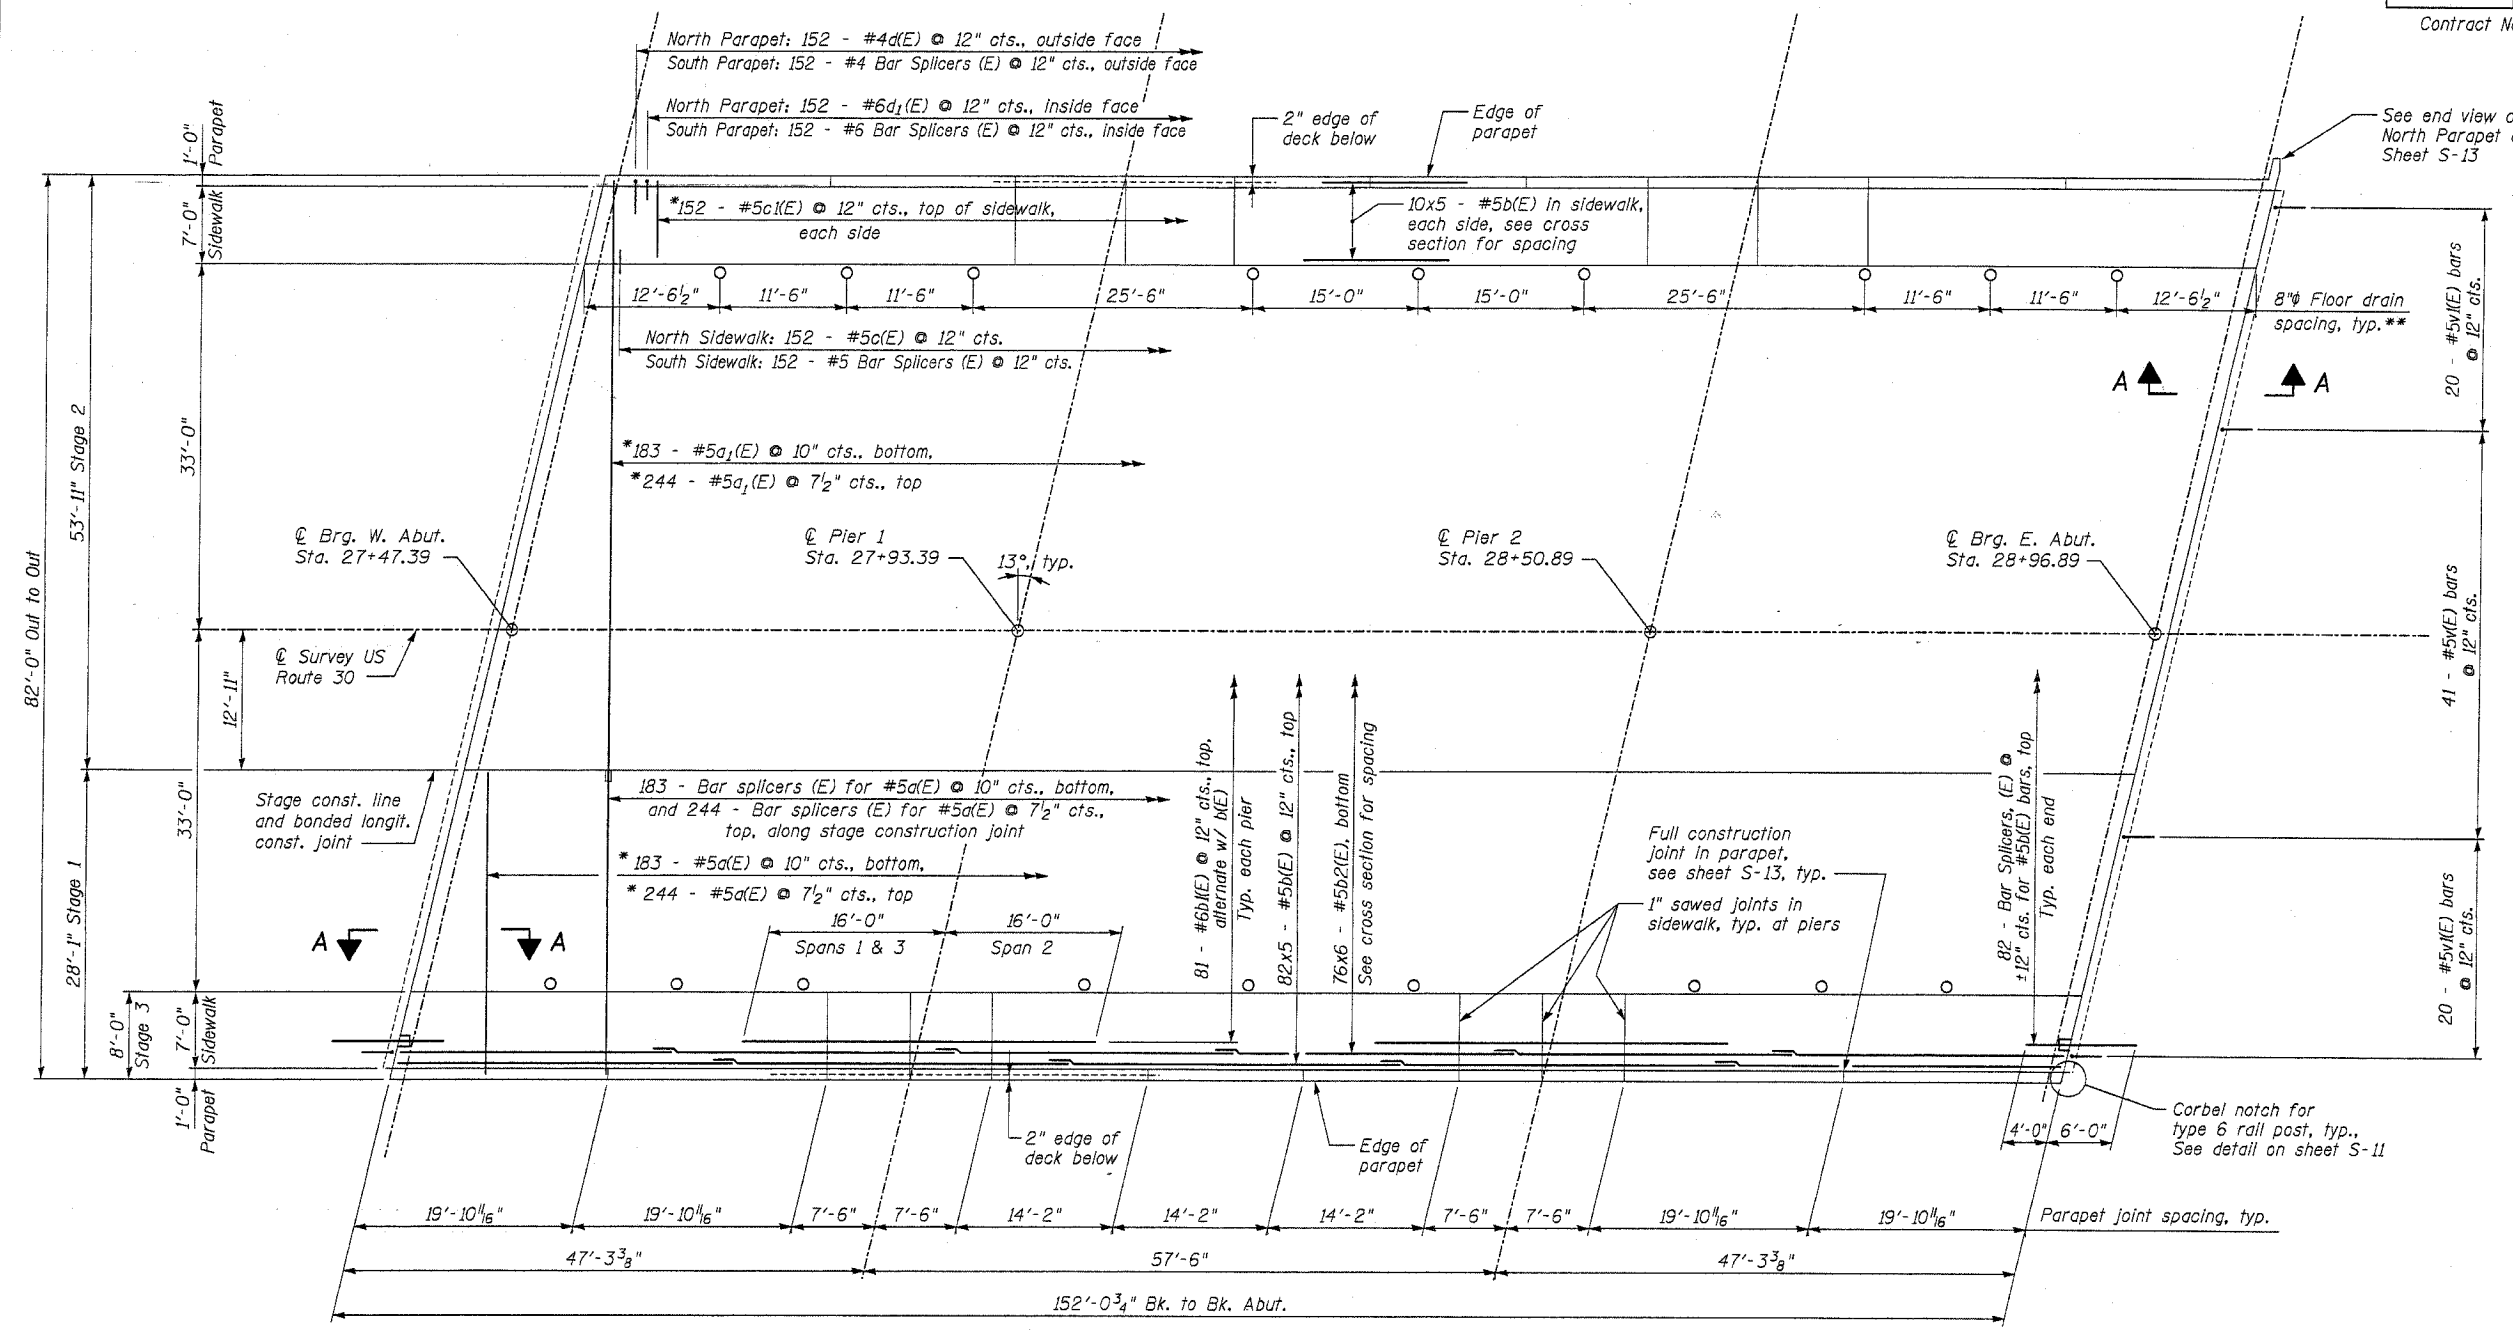

DECK PLAN

NOTES:

1. Reinforcement designated thus 82x5-#5, etc., indicates 82 lines of bars with 5 bars per line.
2. See sheet S-10 for deck details.
3. See sheet S-11 for integral abutment diaphragm details and Section A-A.
4. See sheet S-13 for parapet elevation and superstructure bill of materials.
5. Reinforcement bars designated (E) shall be epoxy coated.
6. Minimum bar laps: #5 = 2'-2".
7. See sheet S-12 for Floor Drain Details.

DESIGNED	MJM
CHECKED	WHE
DRAWN	EAB
CHECKED	WHE

REVISIONS	
NAME	DATE

LONCO, INC.
CONSULTING ENGINEERS 630 NORTH WASHINGTON ST., SUITE 205
NAPERVILLE, ILLINOIS 60563 (630) 577-9100

ILLINOIS DEPARTMENT OF TRANSPORTATION
DECK PLAN
US ROUTE 30 (LINCOLN HIGHWAY)
OVER LILY CACHE CREEK
WILL COUNTY
F.A.P. ROUTE 0575 SEC. 14BR
STATION 28+22.14 NEW STRUCTURE NO. 099-4648
DATE 03/24/05