


F.A. RTE.	SECTION	COUNTY	TOTAL SHEETS	SHEET NO.
575	14-B-R-1&15N-3	WILL	143	109
STA.	TO STA.			
FED. ROAD DIST. NO.	ILLINOIS	FED. AID PROJECT		
CONTRACT NO. 62098				

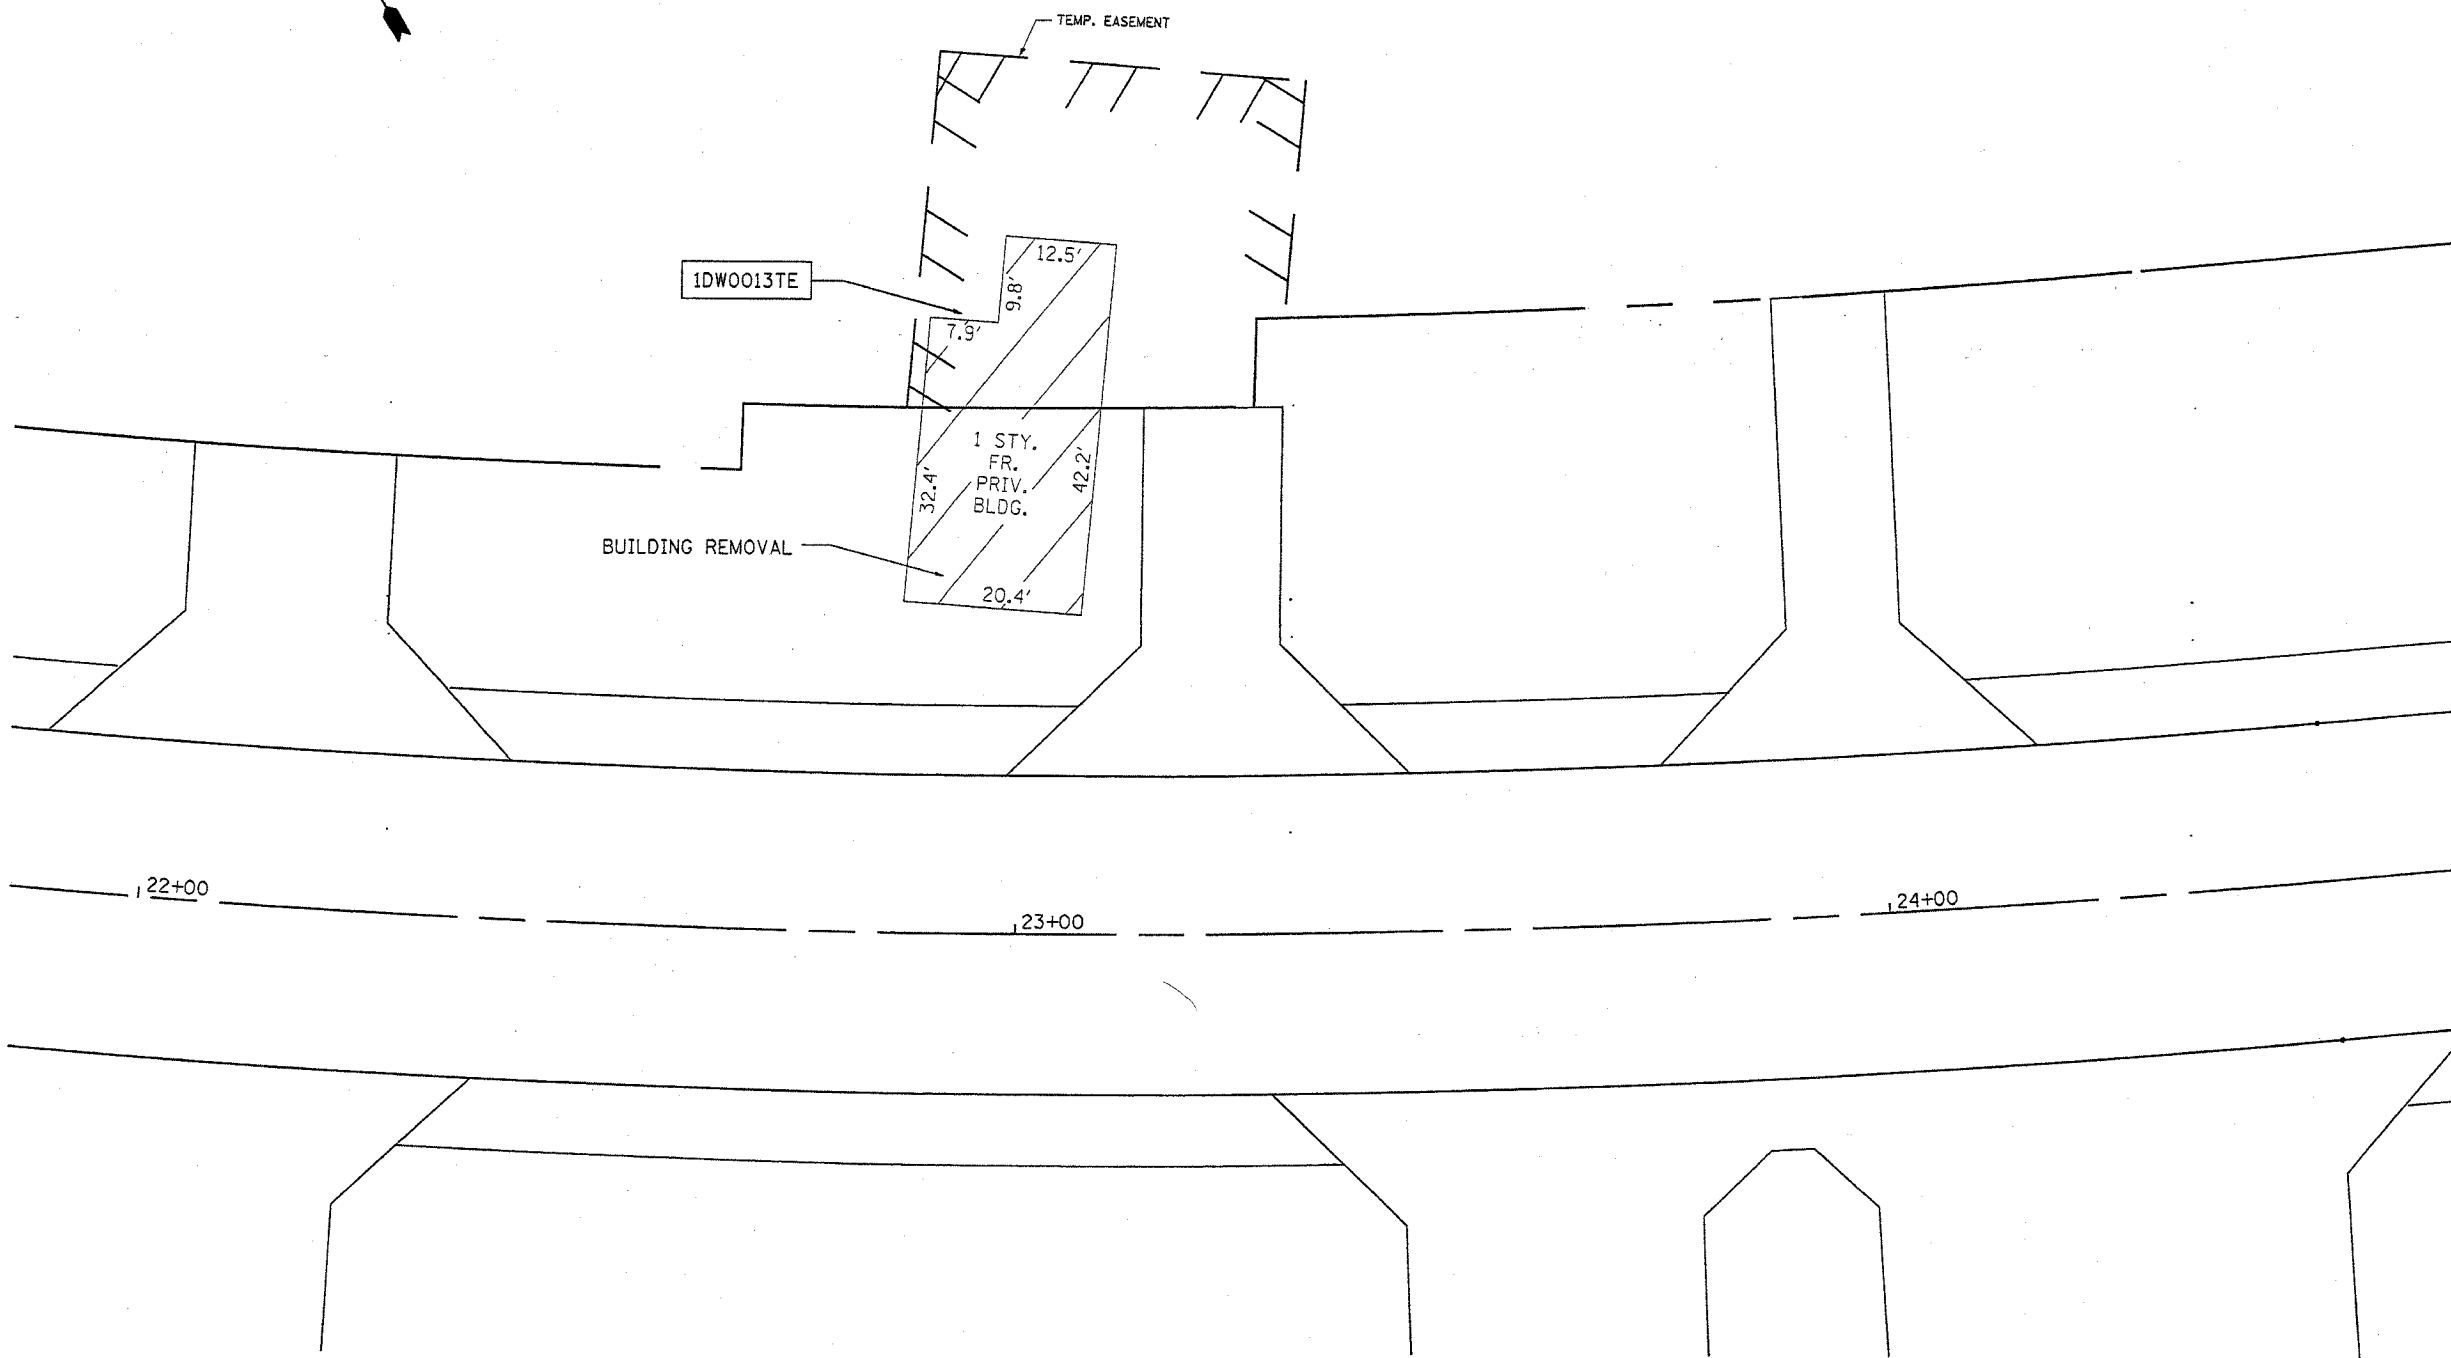

REVISIONS	
NAME	DATE

ILLINOIS DEPARTMENT OF TRANSPORTATION

BUILDING REMOVAL #1

VERT. SCALE: 1"=10'
 HORIZ. SCALE: 1"=10'
 DATE 2/16/2005

DRAWN BY
 CHECKED BY