


PLOT DATE = 5/15/2008  
FILE NAME = I:\2008\14-B-R-1&15N-3\14-B-R-1&15N-3.dwg  
PLOT SCALE = 1/8"=1'-0"  
REF NAME =

CONTRACT NO. 6209

F.A.P. RTE.	SECTION	COUNTY	TOTAL SHEETS	SHEET NO.
575	14-B-R-1&15N-3	WILL	143	129
STA.		TO STA.		
FED. ROAD DIST. NO.		ILLINOIS FED. AID PROJECT		

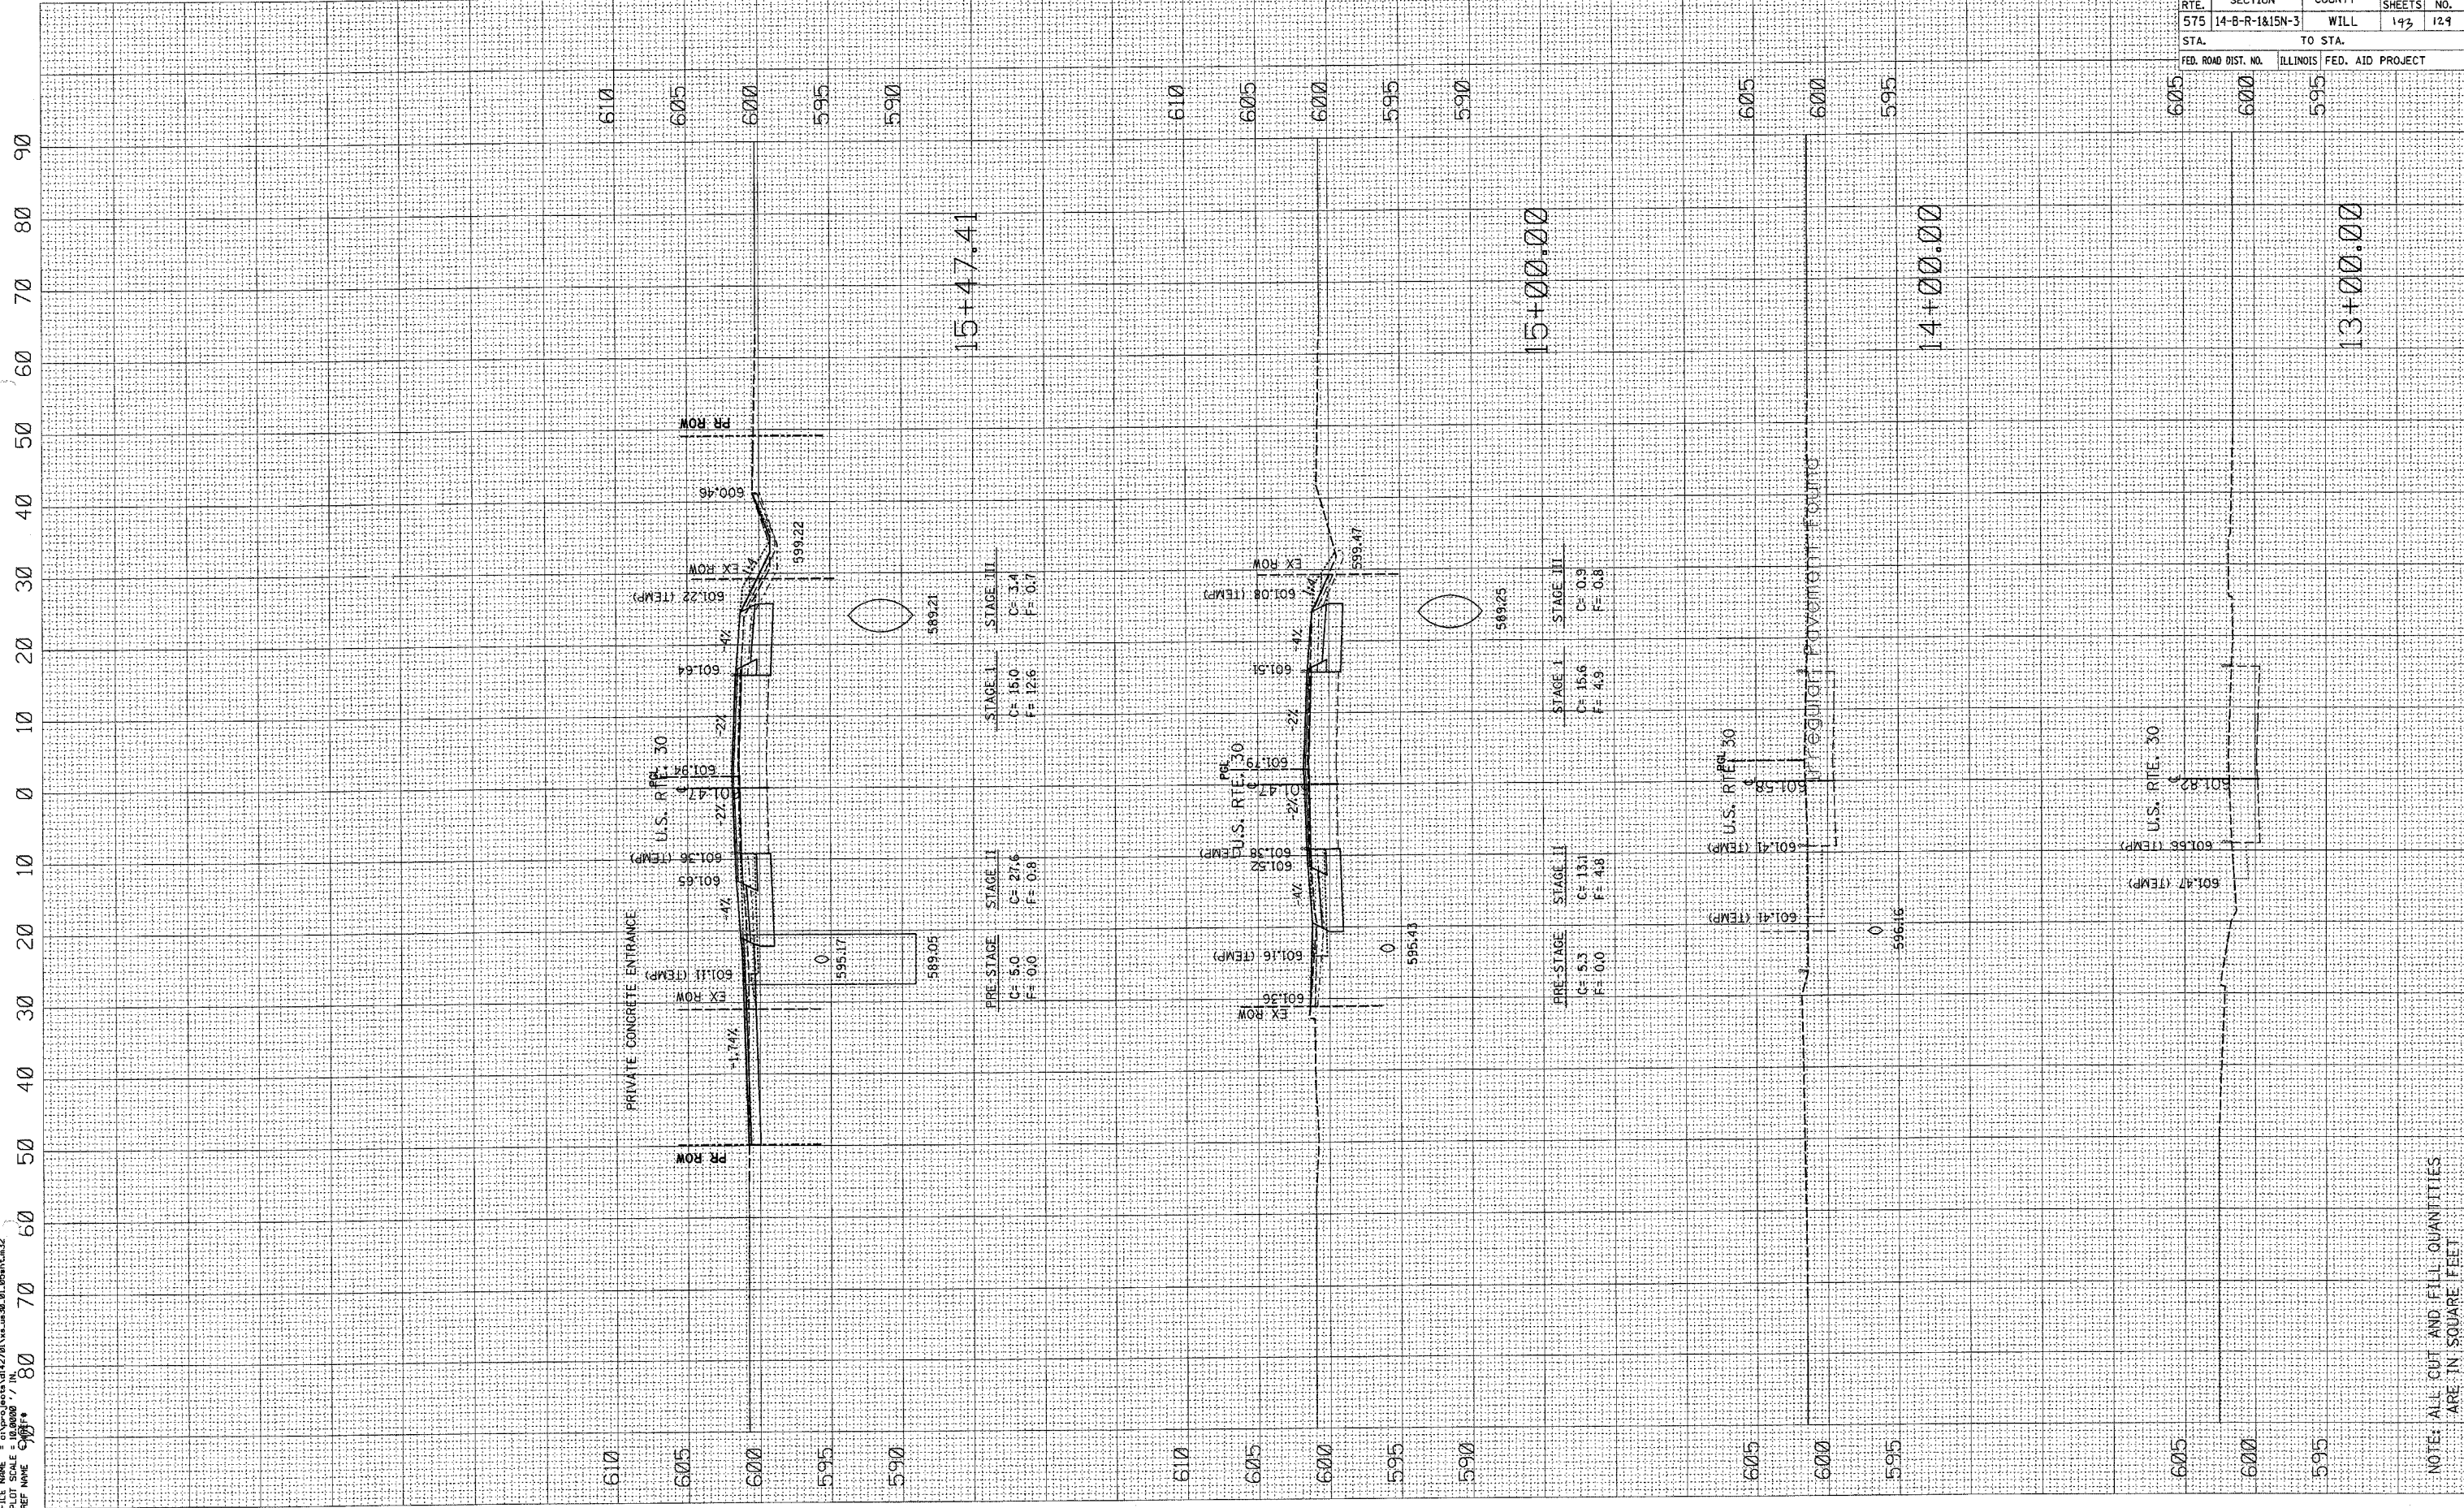

NOTE: ALL CUT AND FILL QUANTITIES ARE IN SQUARE FEET