


PROFILE SUBMITTED BY DATE
 GRADES CHECKED BY
 NOTE BOOK NO. SIGNATURE NOTATIONS CHFD

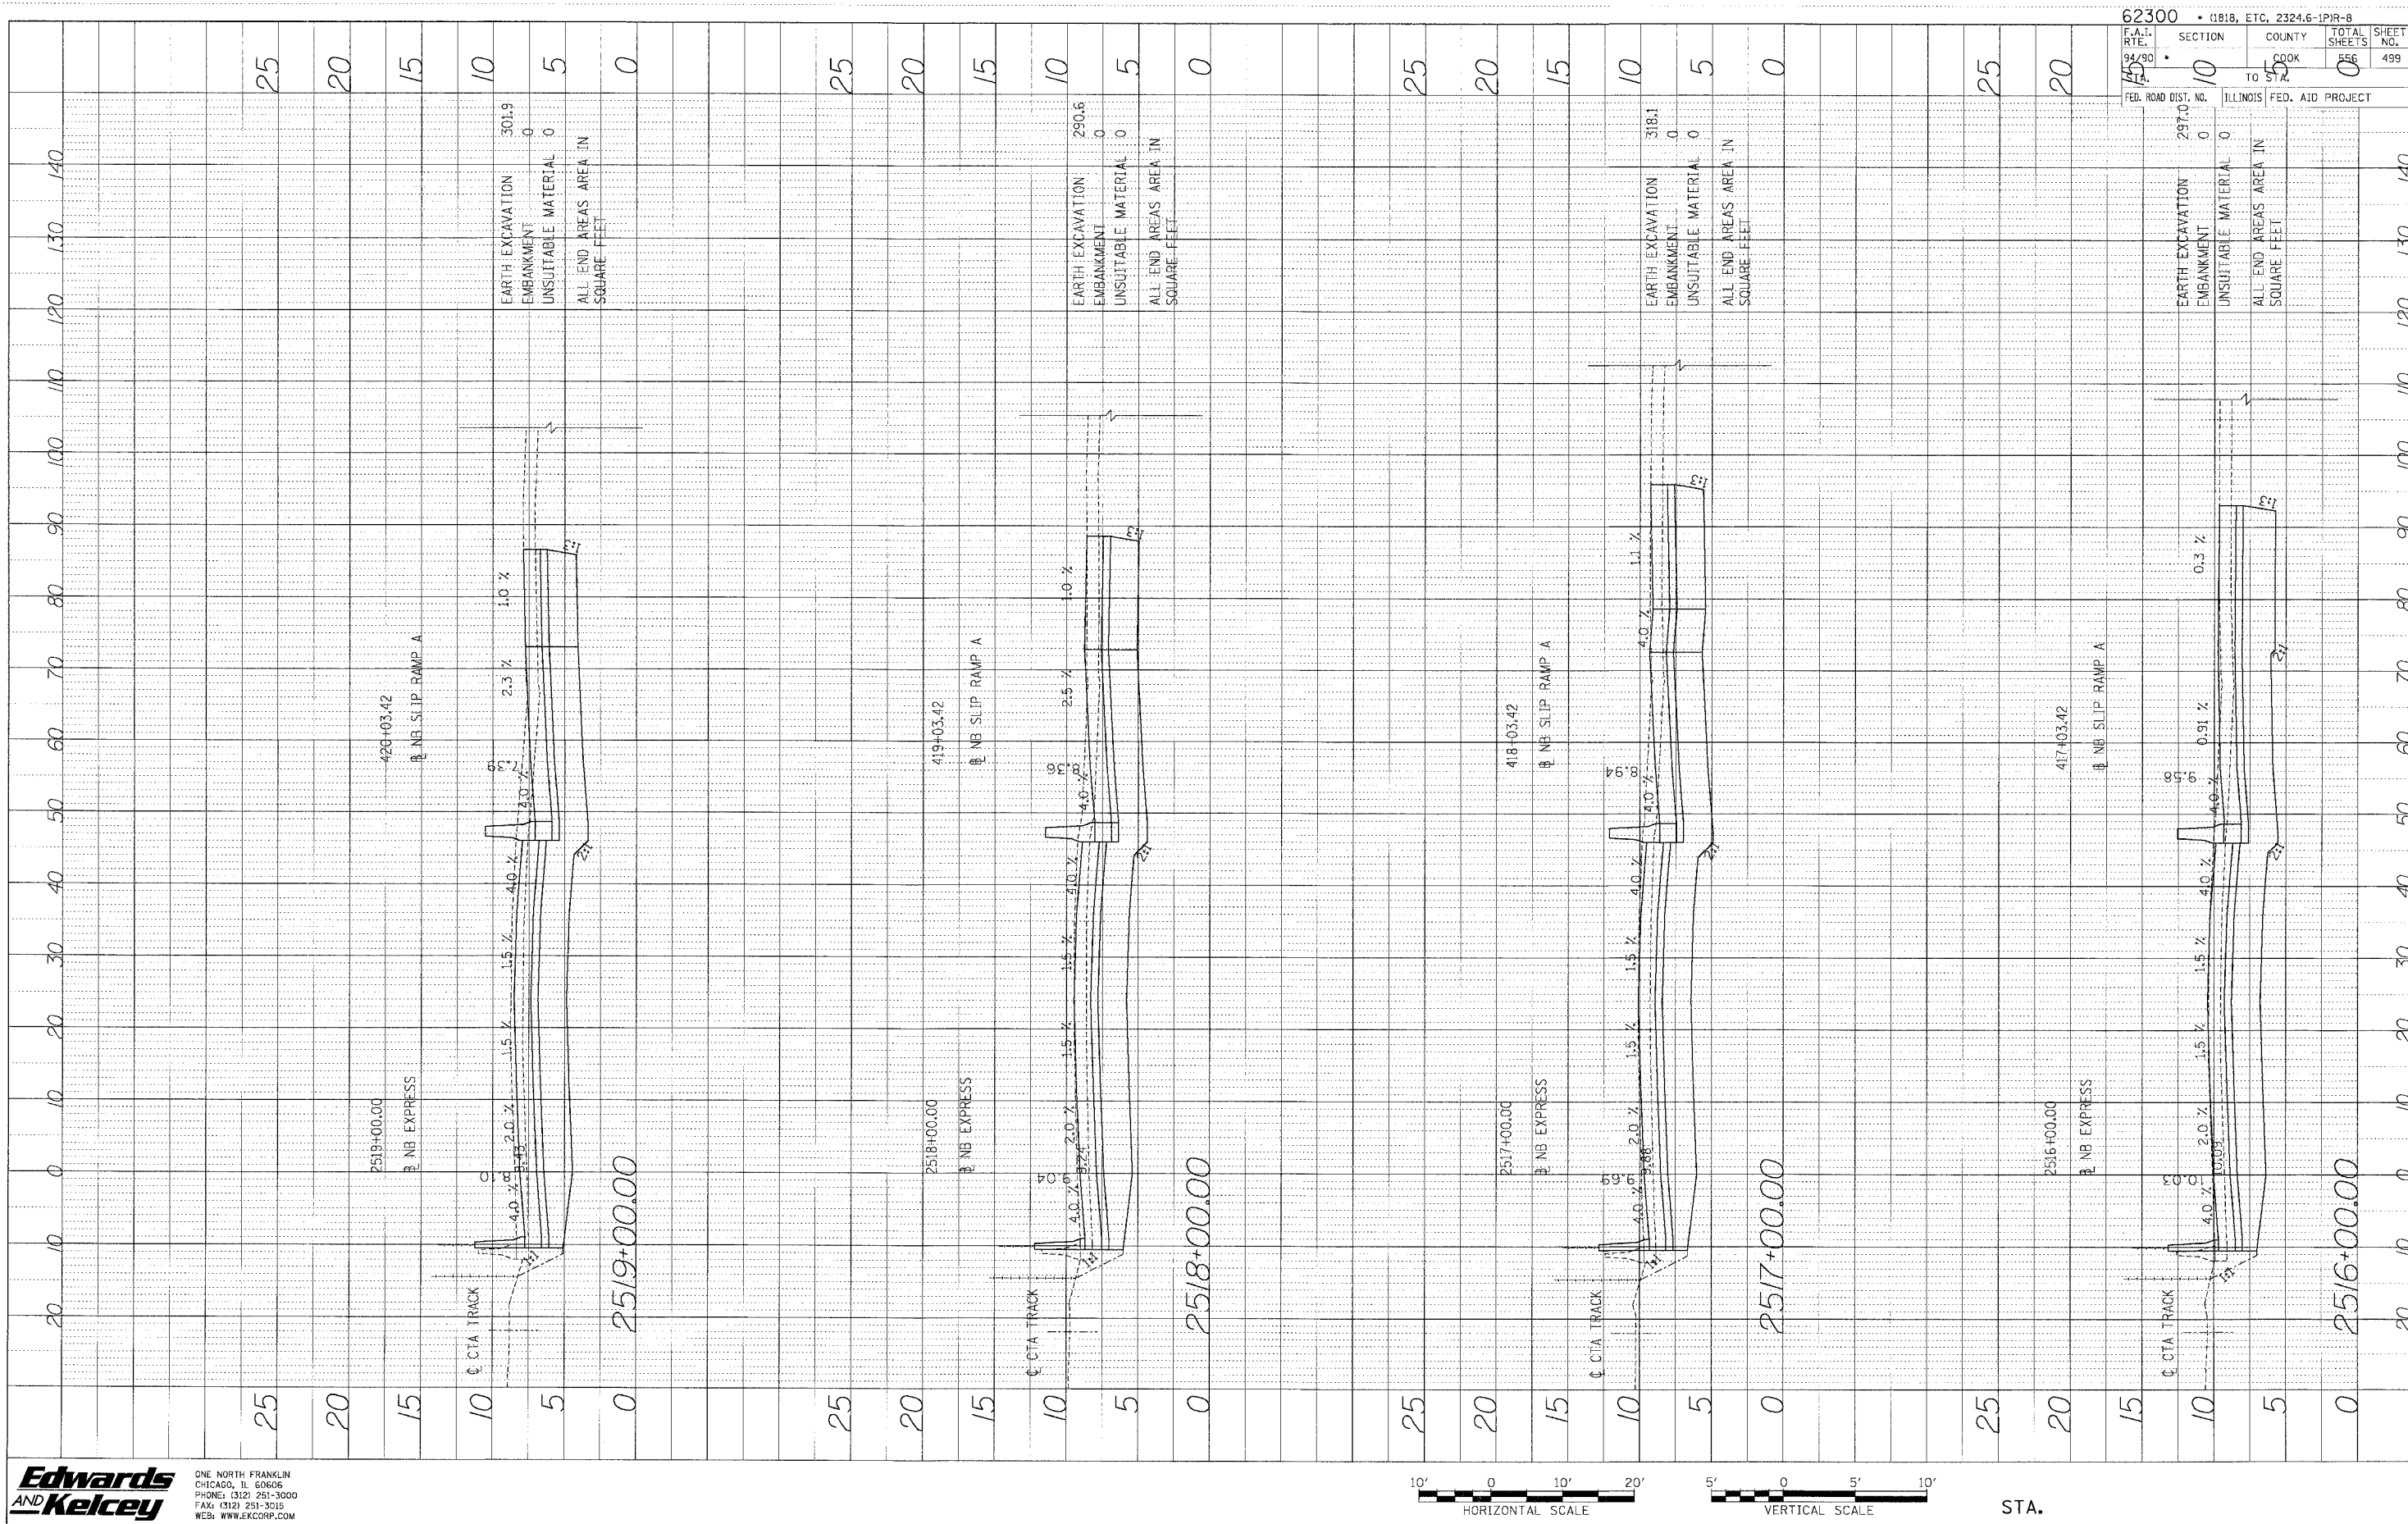


EARTH EXCAVATION 301.9
 EMBANKMENT 0
 UNSUITABLE MATERIAL 0
 ALL END AREAS AREA IN SQUARE FEET 0

EARTH EXCAVATION 290.6
 EMBANKMENT 0
 UNSUITABLE MATERIAL 0
 ALL END AREAS AREA IN SQUARE FEET 0

EARTH EXCAVATION 318.1
 EMBANKMENT 0
 UNSUITABLE MATERIAL 0
 ALL END AREAS AREA IN SQUARE FEET 0

EARTH EXCAVATION 297.0
 EMBANKMENT 0
 UNSUITABLE MATERIAL 0
 ALL END AREAS AREA IN SQUARE FEET 0

Edwards AND Kelcey
 ONE NORTH FRANKLIN CHICAGO, IL 60606
 PHONE (312) 251-3000
 FAX (312) 251-3015
 WEB: WWW.EKCORP.COM

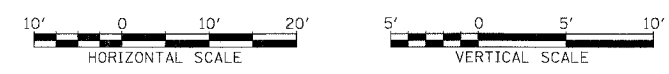

STA.

62300	(1818, ETC, 2324.6-1)PR-8			
F.A.I. RTE. 94/90	SECTION 10	COUNTY COOK	TOTAL SHEETS 556	SHEET NO. 499
FEB. ROAD DIST. NO. 145	TO STATE	ILLINOIS	FED. AID PROJECT	

P:\0\0030\03\5\Con\4685\CAUD\4\386\16529.Final.SHP