


F.A.I. RTE.	SECTION	COUNTY	TOTAL SHEETS	SHEET NO.
94/90		COOK	598	363
STA. 1426+00		TO STA. 1436+00		
FED. ROAD DIST. NO.	ILLINOIS FED. AID PROJECT			
62302	• (1818, ETC, 2324.6-1)PR-9			

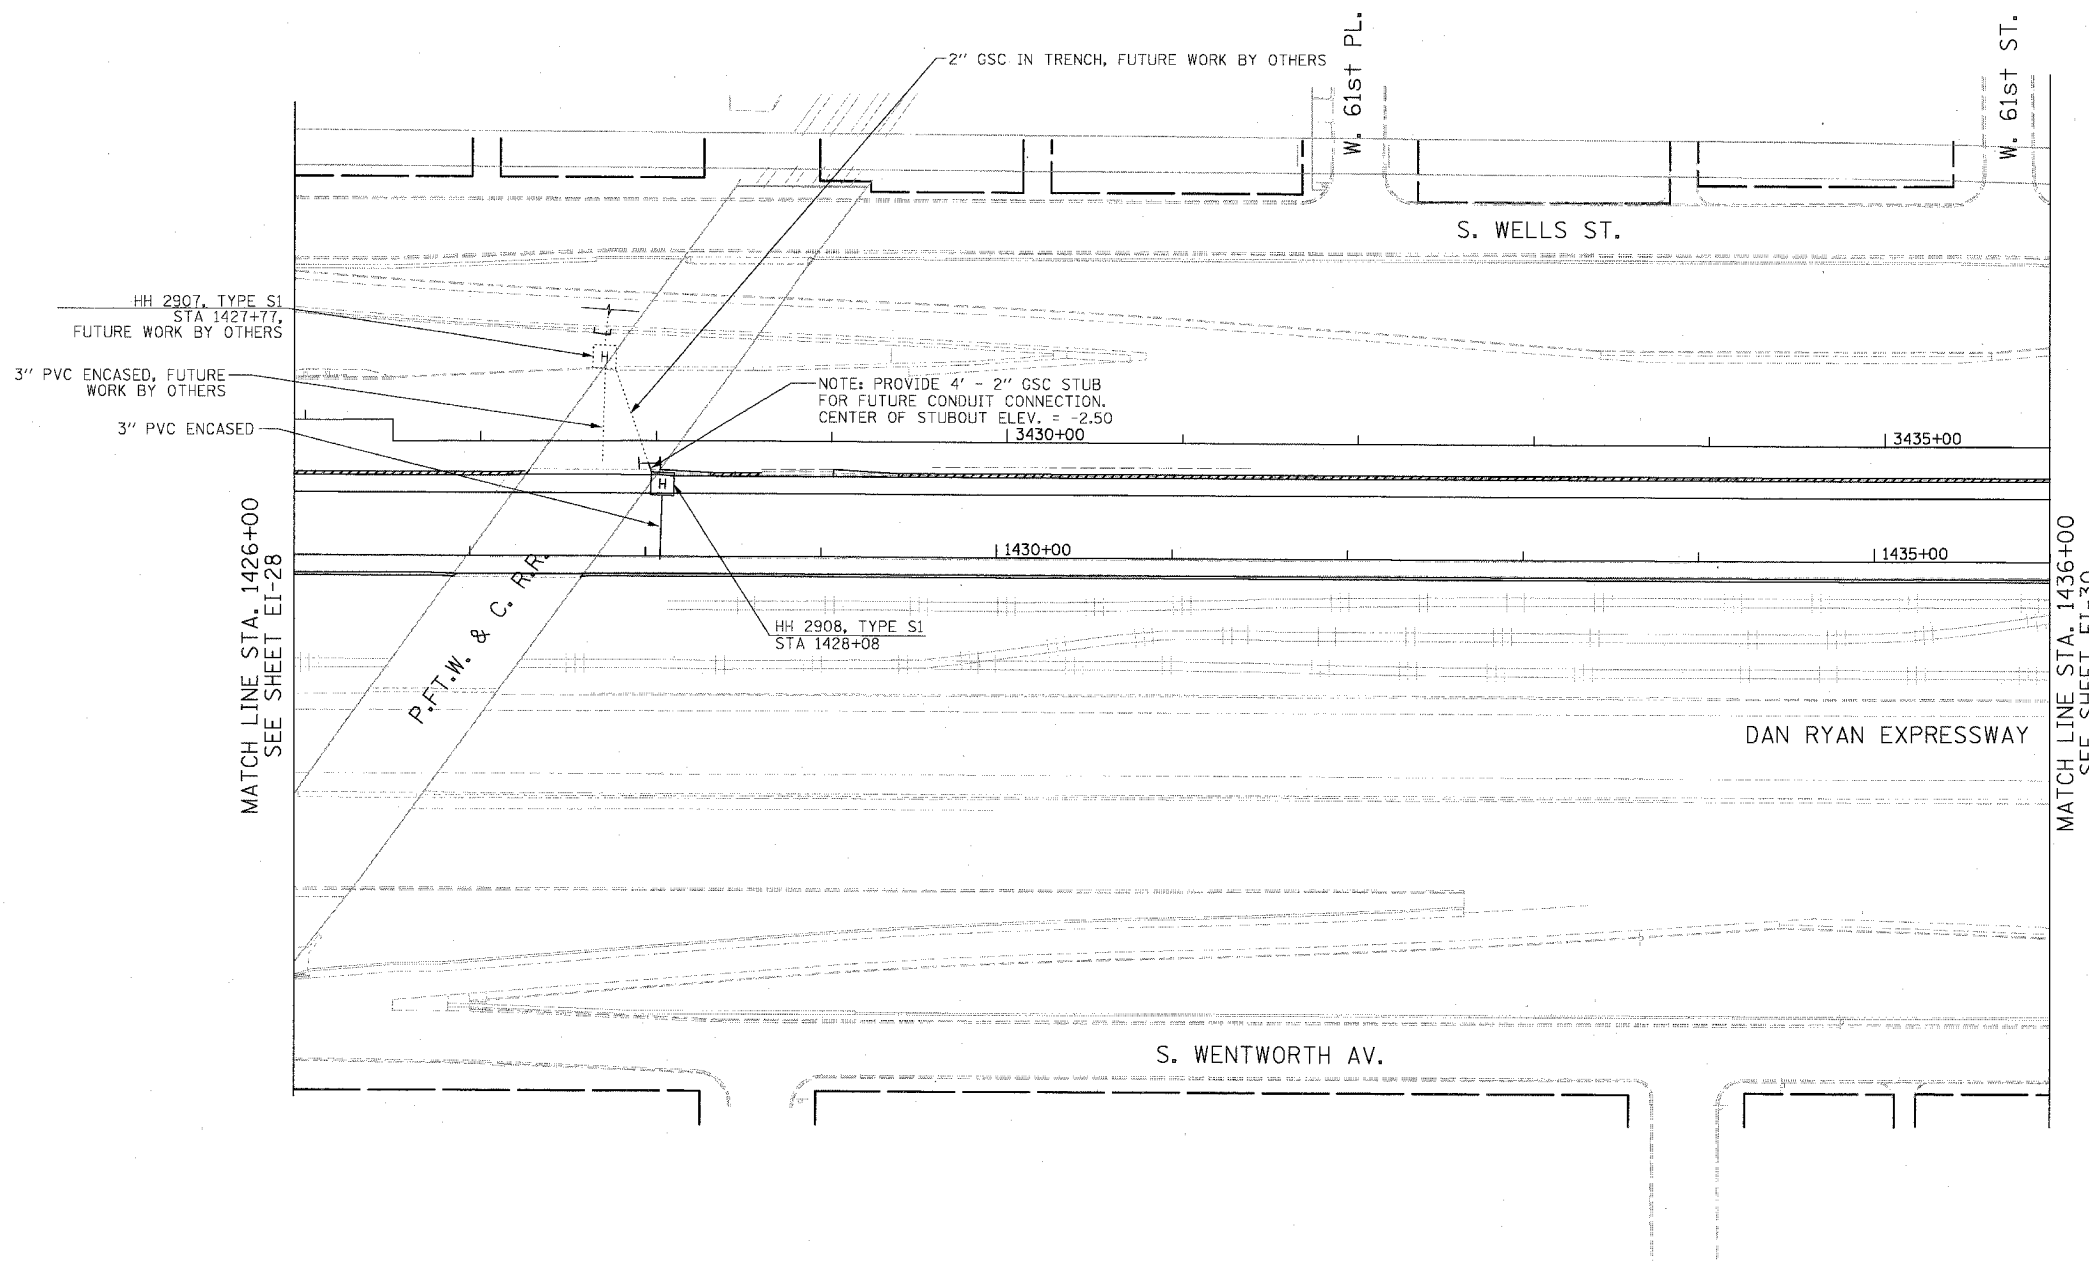

HH 2907, TYPE S1
STA 1427+77,
FUTURE WORK BY OTHERS

3" PVC ENCASED, FUTURE
WORK BY OTHERS

3" PVC ENCASED

NOTE: PROVIDE 4" - 2" GSC STUB
FOR FUTURE CONDUIT CONNECTION.
CENTER OF STUBOUT ELEV. = -2.50
| 3430+00

HH 2908, TYPE S1
STA 1428+08

MATCH LINE STA. 1426+00
SEE SHEET EI-28

P.F.T.W. & C. R.R.


DAN RYAN EXPRESSWAY

S. WENTWORTH AV.

MATCH LINE STA. 1436+00
SEE SHEET EI-30

NOTES:

- SEE DRAWING EI-100 AND EI-101 FOR ELECTRICAL SYSTEMS AND ABBREVIATIONS.
- UNLESS OTHERWISE STATED, ALL NOTED CABLE TO BE FURNISHED AND INSTALLED UNDER ANOTHER CONTRACT.
- TRENCHED CONDUITS INSTALLED IN PARALLEL ARE TO BE INSTALLED IN COMMON TRENCH.
- THIS SHEET ONLY DEPICTS INSTALLATION OF DETECTION/RAMP METER ELEMENTS. REFER TO SHEETS FOR OTHER SUBSYSTEMS FOR ADDITIONAL ELEMENTS IN THE AREA SHOWN.
- DETECTOR LOOPS INSTALLED BY OTHERS.
- REFER TO HANDHOLE DETAILS. SEE DRAWING DT-29.

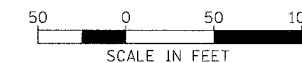

EI-29

**Edwards
AND Kelcey**
ONE NORTH FRANKLIN
CHICAGO, IL 60606
PHONE: (312) 251-3000
FAX: (312) 251-3015
WEB: WWW.EDKORP.COM

REVISIONS		ILLINOIS DEPARTMENT OF TRANSPORTATION F.A.I. 94/90 (DAN RYAN EXPRESSWAY) 31ST STREET TO 71ST STREET SB EXPRESS LANE RECONSTRUCTION ELECTRICAL INFRASTRUCTURE PLAN SOUTHBOUND STA. 1426+00 TO 1436+00
NAME	DATE	
SCALE: 1"=50'		DRAWN BY: CJH
DATE: 7/7/05		CHECKED BY: MJL

06/24/2005 12:00:34 PM