


PROF ILE DRAWN BY DATE  
 PLOTTED BY  
 NOTE BOOK NO.  
 PRINTED BY

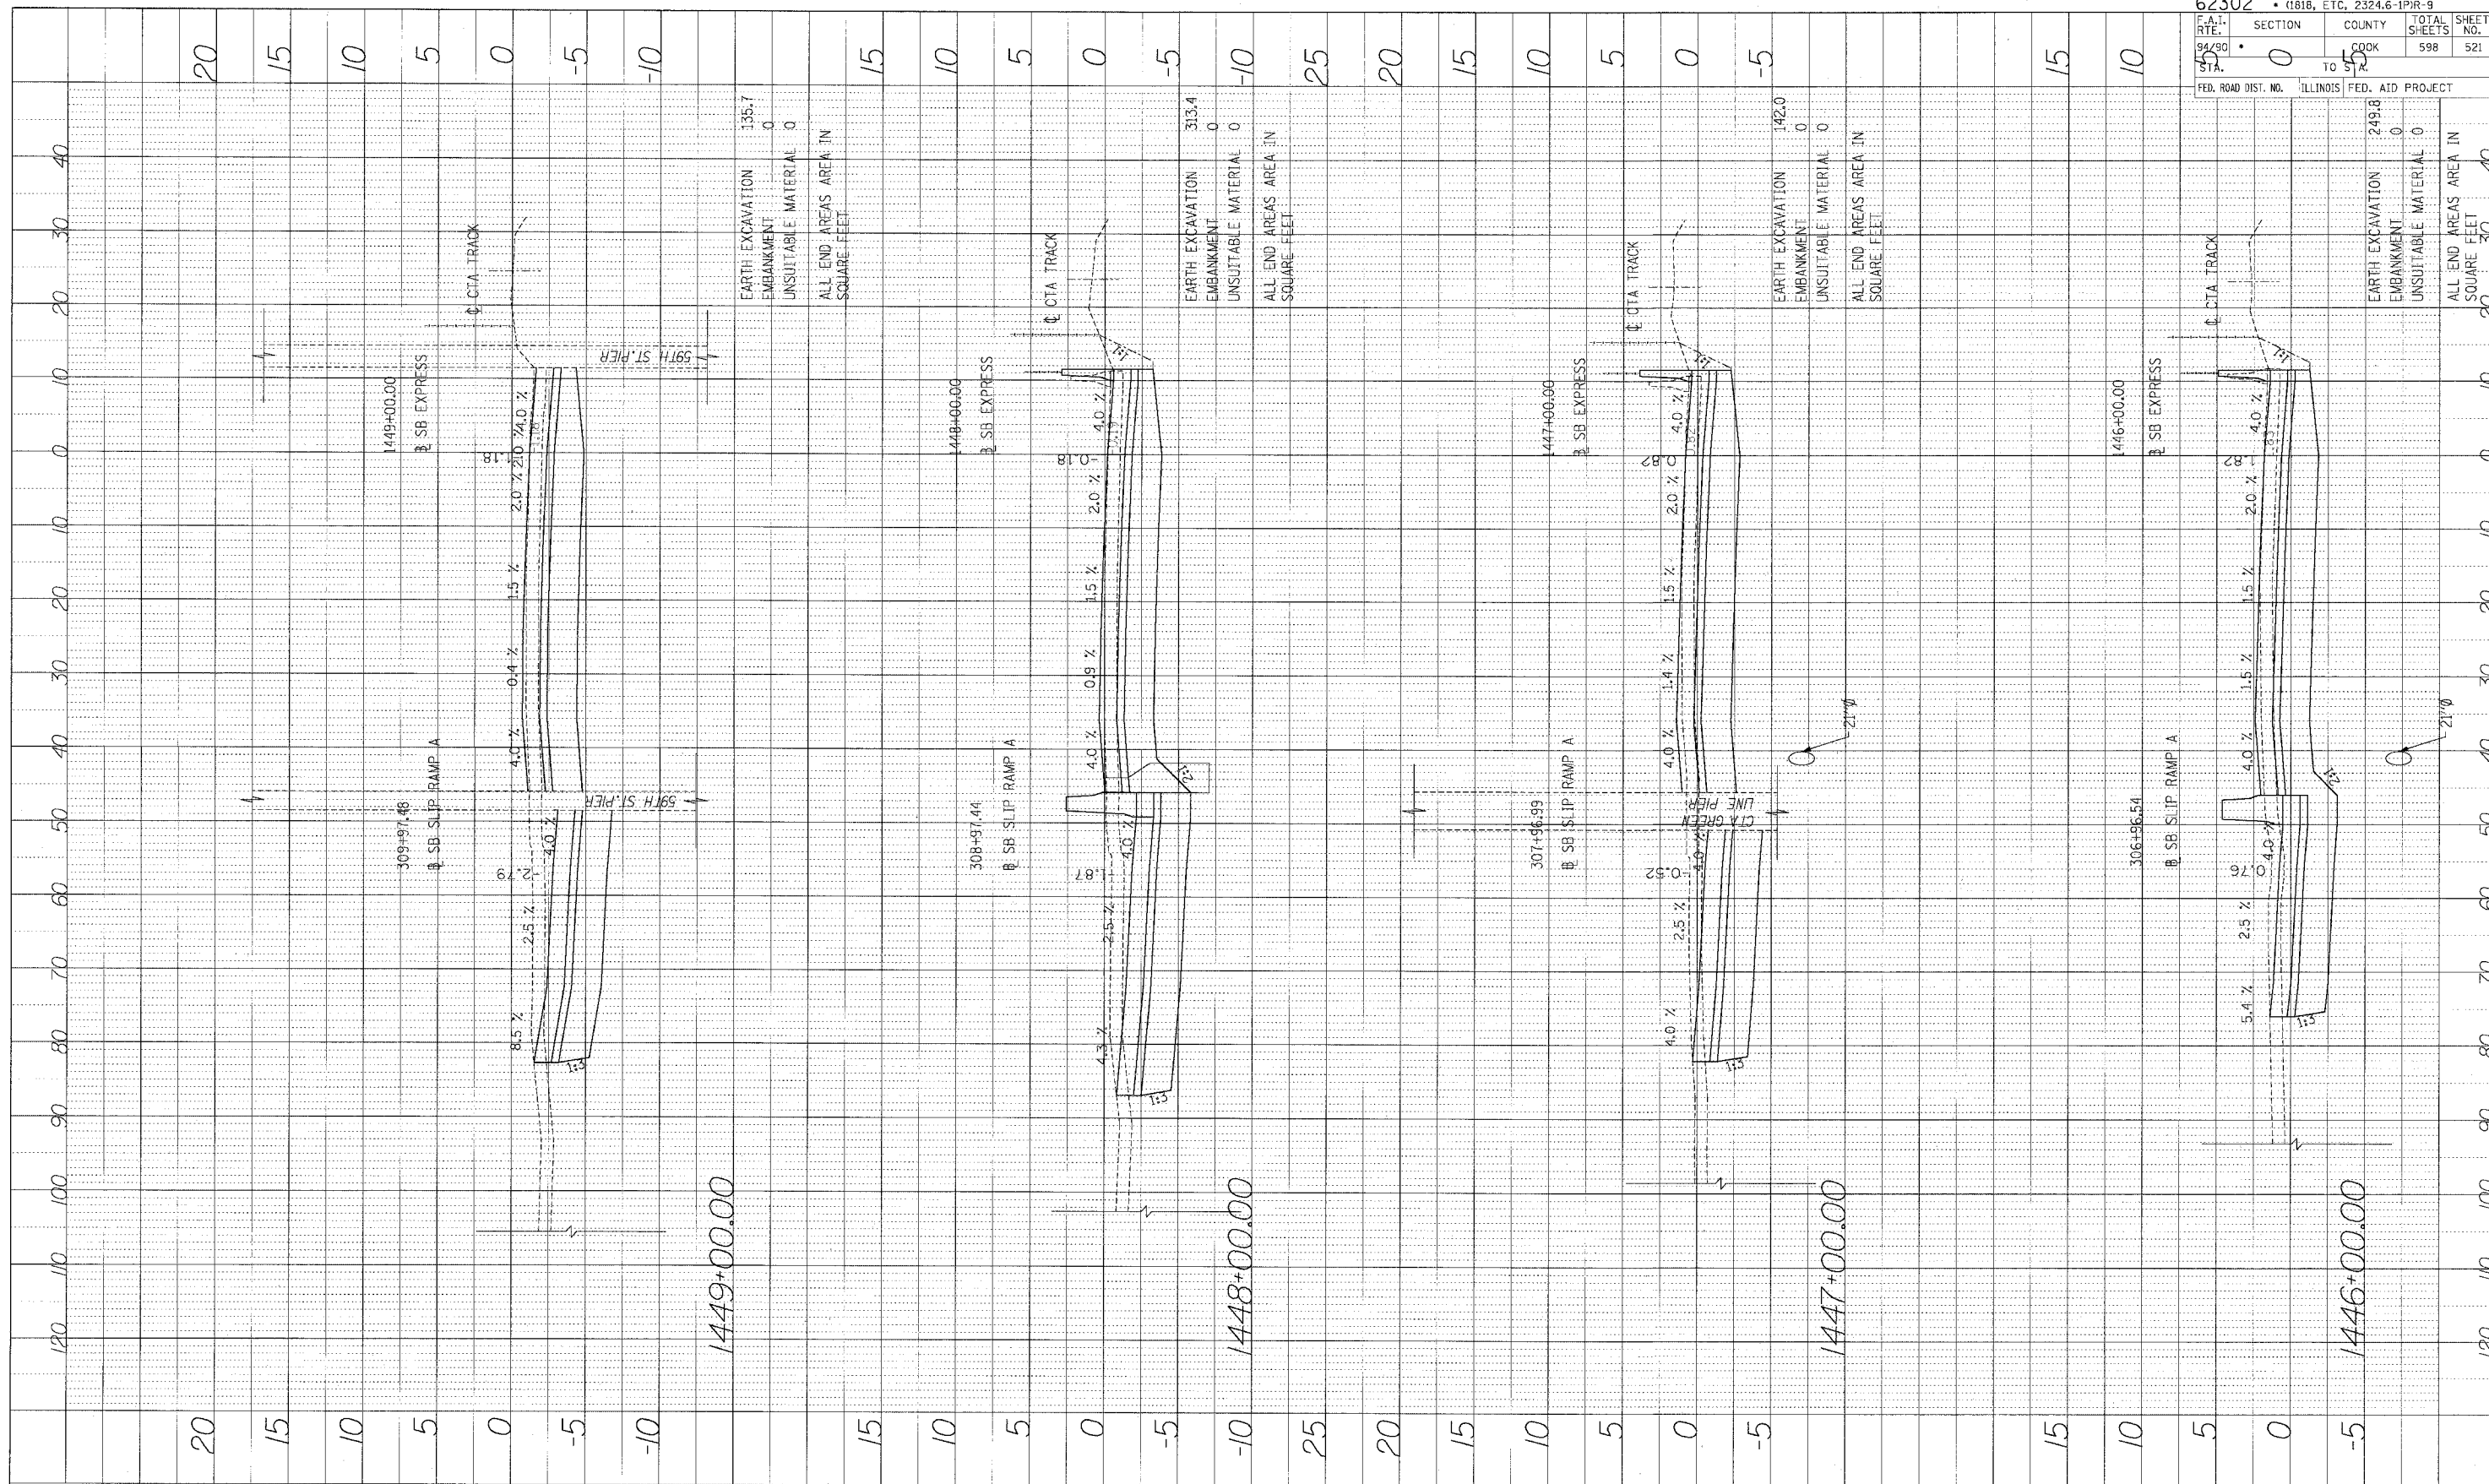

1449+00.00

1448+00.00

1447+00.00

1446+00.00

**Edwards AND Kelcey**  
 ONE NORTH FRANKLIN  
 CHICAGO, IL 60606  
 PHONE: (312) 251-3000  
 FAX: (312) 251-3015  
 WEB: WWW.EKCORP.COM



STA.

62302 • (1818, ETC, 2324.6-1)PR-9	
F.A.I. RTE. 94/90	SECTION 0
STA. 55	COUNTY COOK
FED. ROAD DIST. NO. ILLINOIS	FED. AID PROJECT
TOTAL SHEETS 598	SHEET NO. 521

EARTH EXCAVATION	135.7
EMBANKMENT	0
UNSUITABLE MATERIAL	0
ALL END AREAS AREA IN SQUARE FEET	15
EARTH EXCAVATION	333.4
EMBANKMENT	0
UNSUITABLE MATERIAL	0
ALL END AREAS AREA IN SQUARE FEET	25
EARTH EXCAVATION	142.0
EMBANKMENT	0
UNSUITABLE MATERIAL	0
ALL END AREAS AREA IN SQUARE FEET	15
EARTH EXCAVATION	249.8
EMBANKMENT	0
UNSUITABLE MATERIAL	0
ALL END AREAS AREA IN SQUARE FEET	40

P:\03005035\Con 17685\5400\5\kxex0546826\_1.mxd