
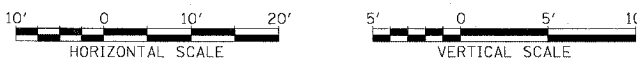


PROFILE REVISIONS
 DATE BY
 PLOTTED
 GAINS CHECKED
 STRUT/RE NOTATION OKRD
 NO.

62302 • (1818, ETC, 2324.6-IPIR-9)

F.A.I. SECTION	COUNTY	TOTAL SHEETS	SHEET NO.
94/90	COOK	588	522
STA. 5+ TO 5+5			
FED. ROAD DIST. NO.	ILLINOIS	FED. AID PROJECT	

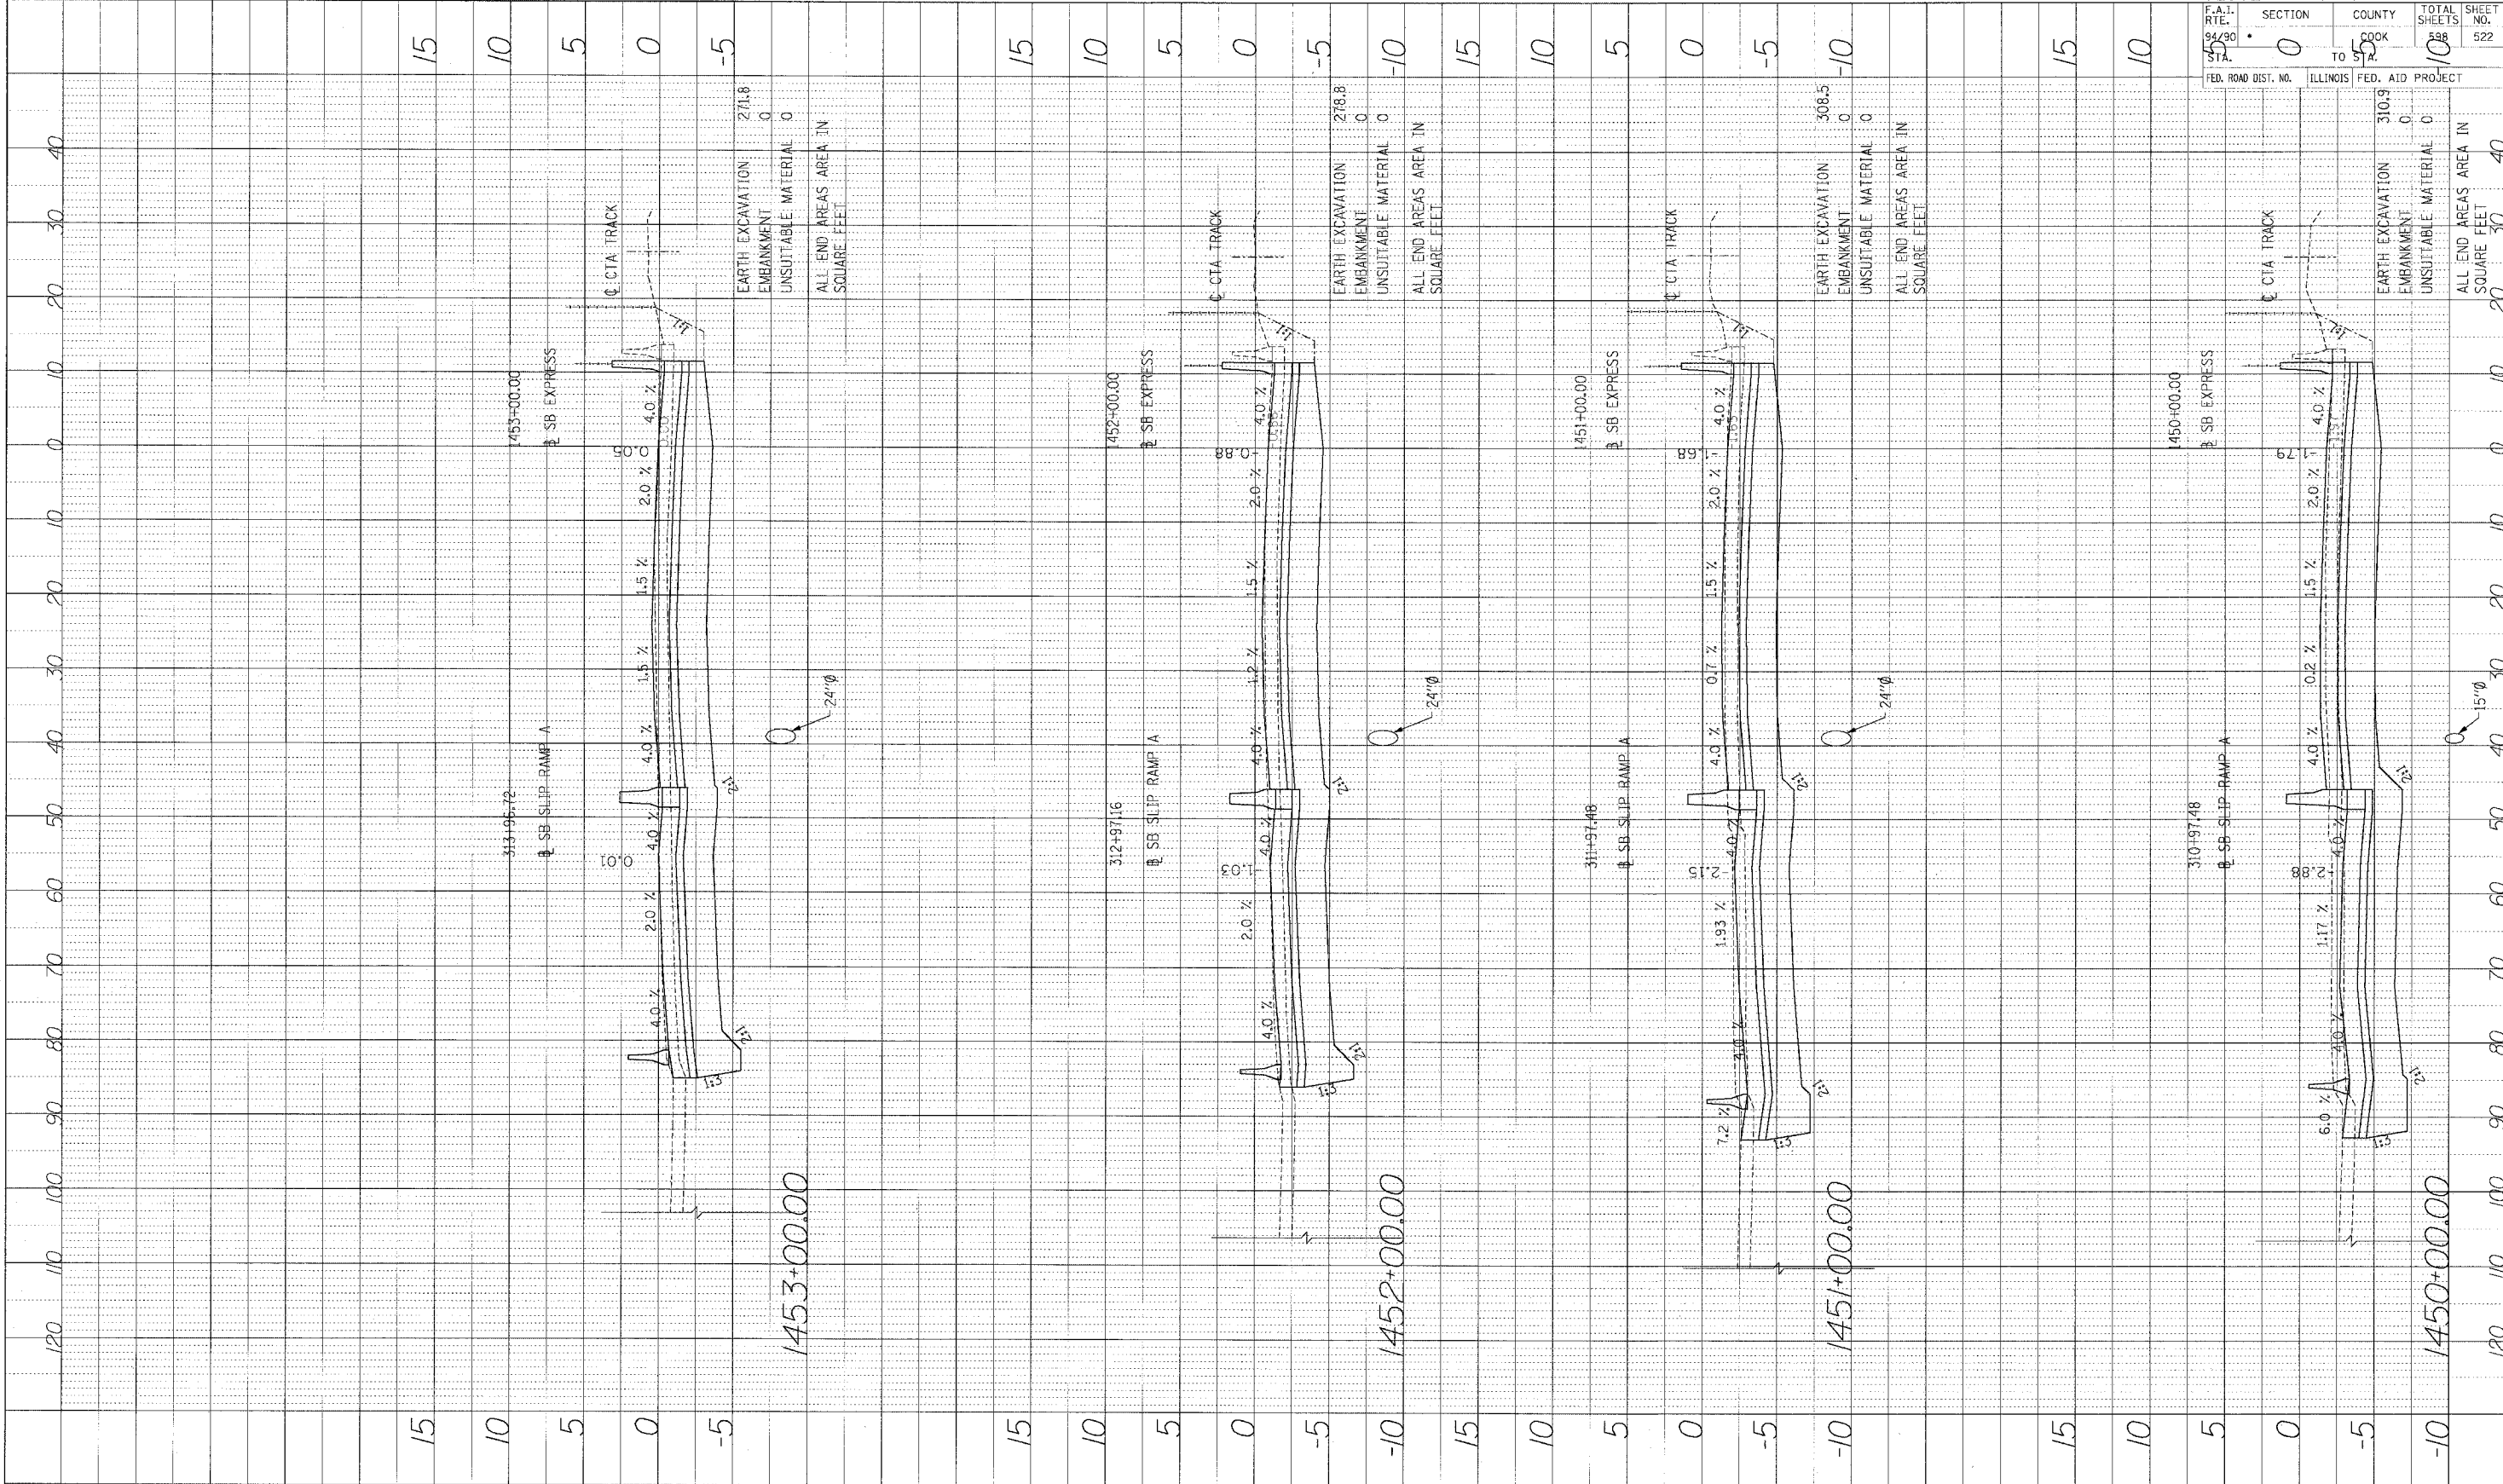

STA.

P:\0\62302\03\5\CAD\DWG\ISSUES\62302-54692225-F1741517.dwg