



PROFILE SURVEYED BY DATE  
 PLOTTED BY  
 NOTE BOOK NO. DATE PLOTTED  
 SIGNATURE NOTATION CPWD

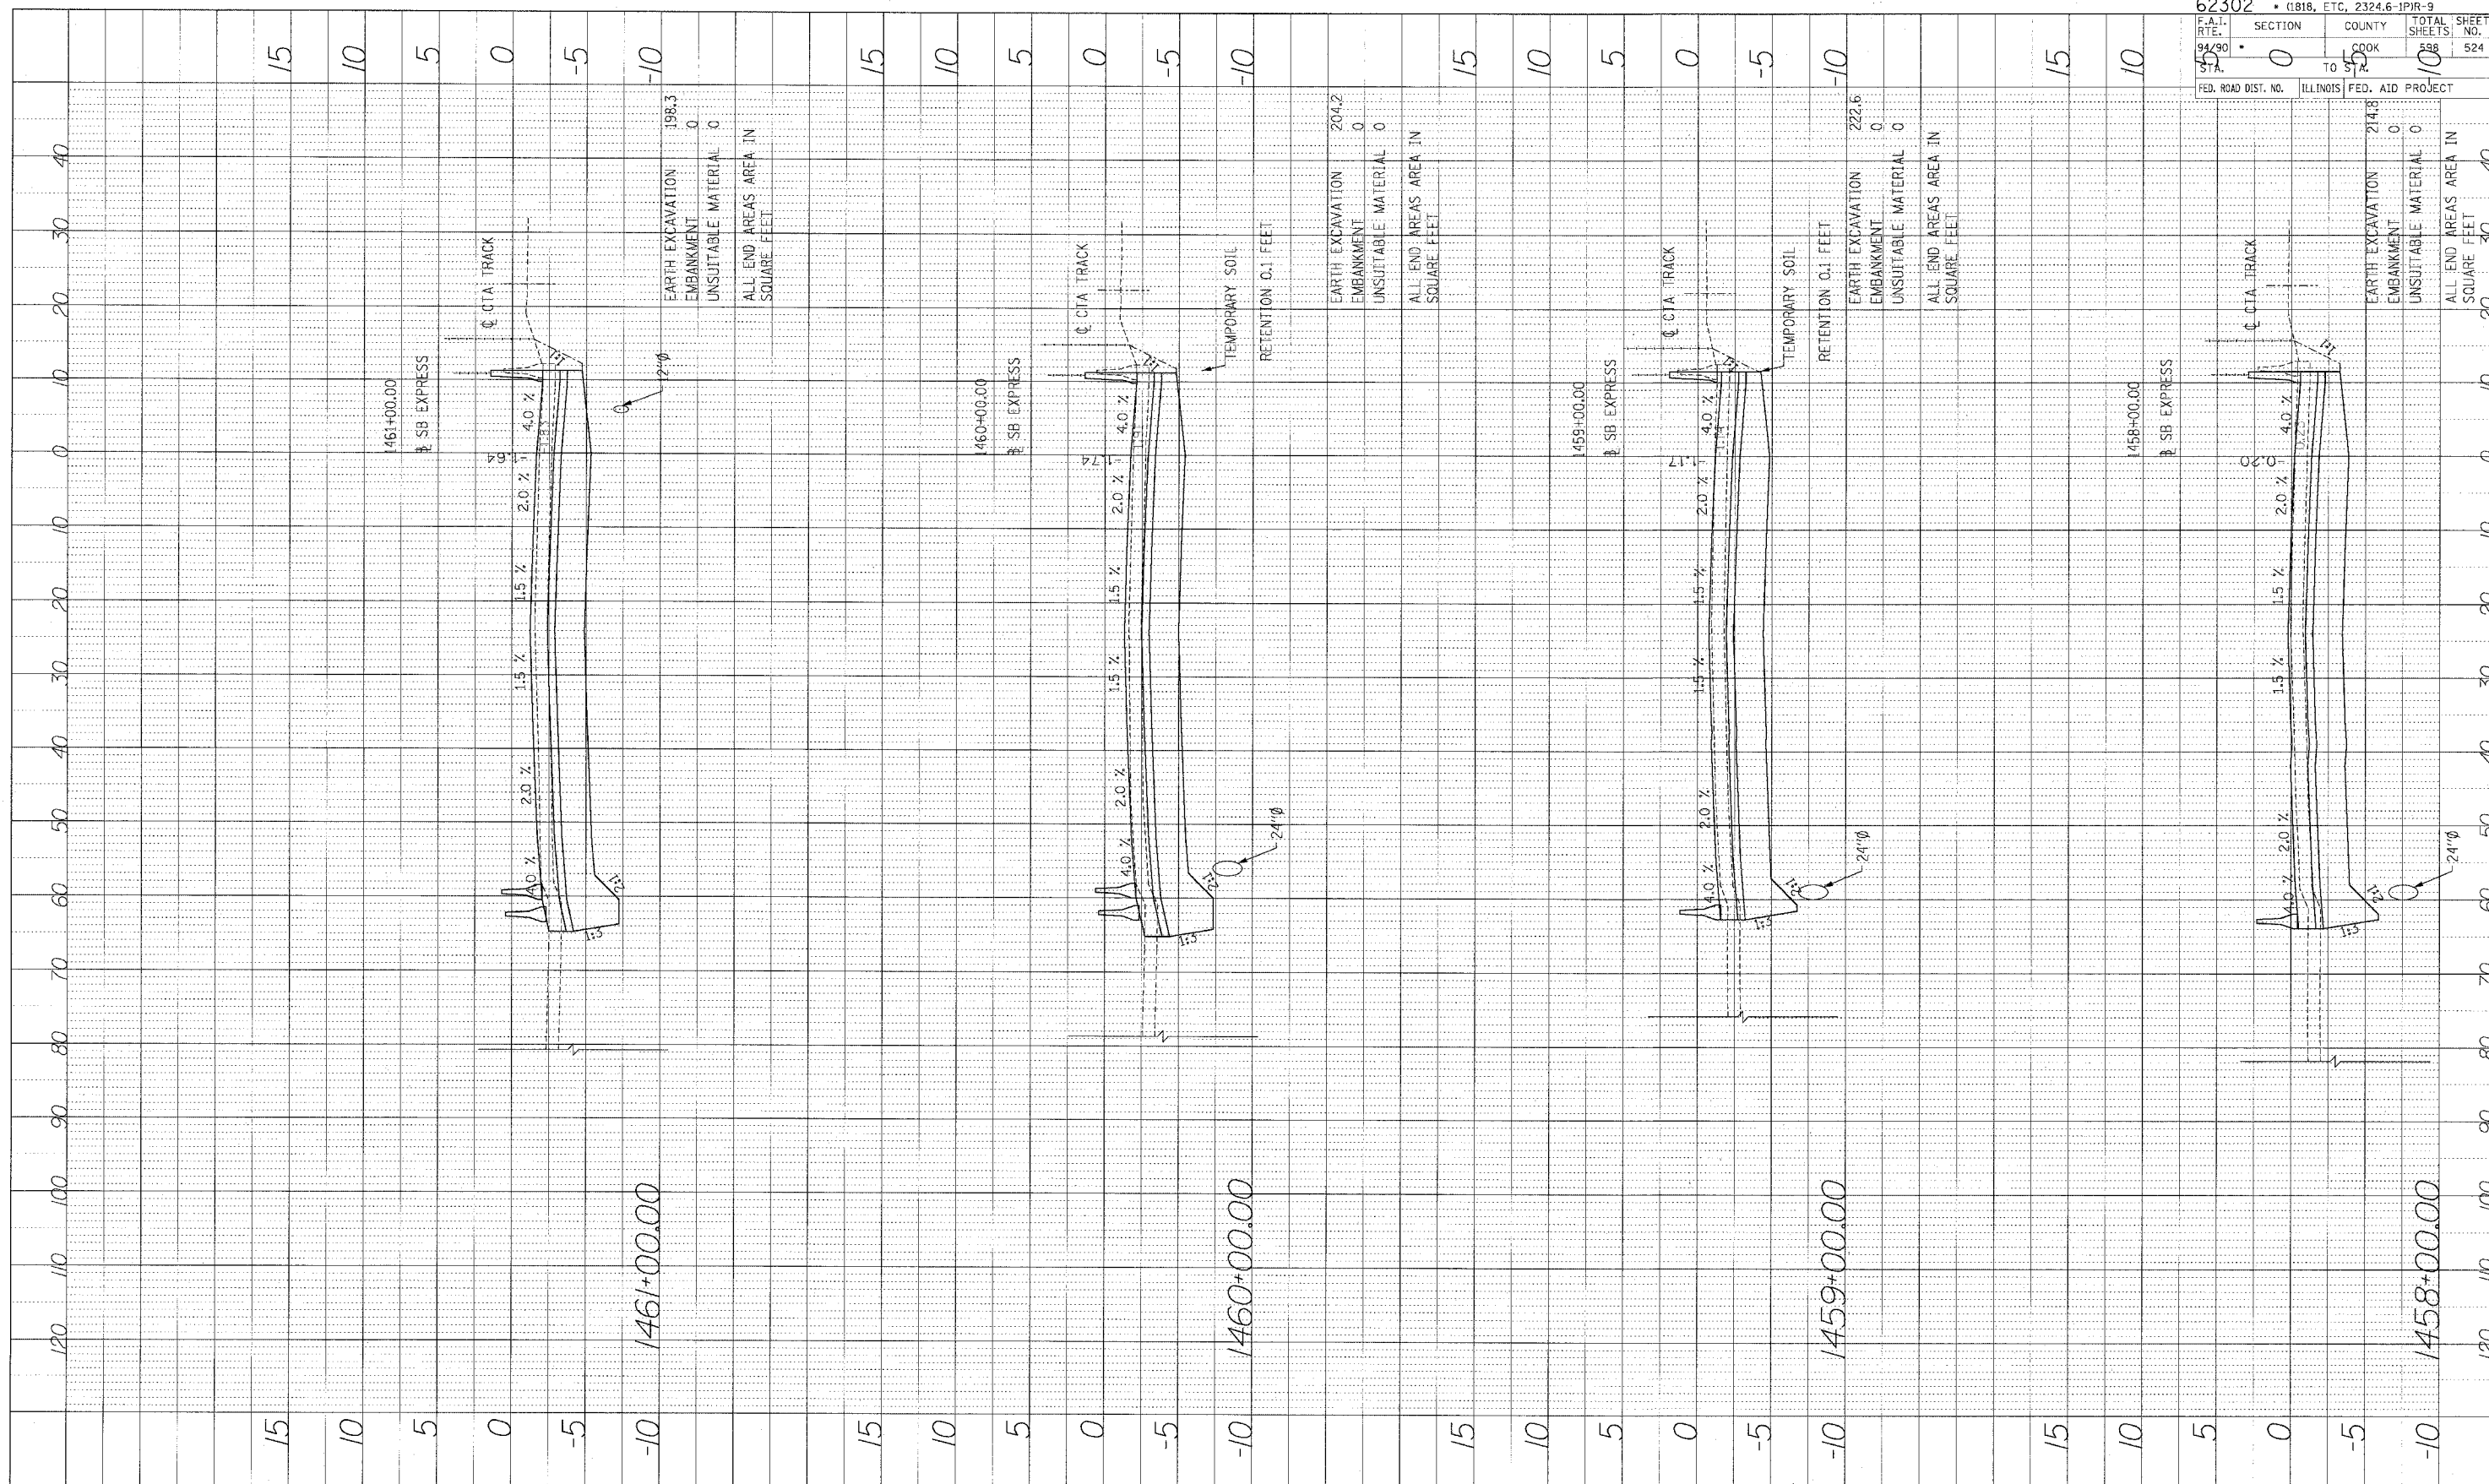

62302 • (1816, ETC. 2324.6-1PIR-9	
F.A.I. STA. 94/90	SECTION 0
TO STA. 95/90	COUNTY COOK
FED. ROAD DIST. NO. ILLINOIS	FED. AID PROJECT
TOTAL SHEETS 588	SHEET NO. 524

**Edwards AND Kelcey**  
 ONE NORTH FRANKLIN CHICAGO, IL 60606  
 PHONE: (312) 251-3000  
 FAX: (312) 251-3015  
 WEB: WWW.EKCORP.COM

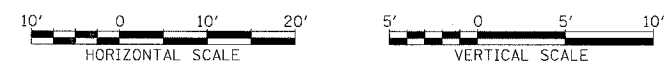

STA.

I:\03\0905035\Con\14615\CA\03\14615\sec5-462a\_1.dwg