


pg 17 was DELETED

P. A.U. RITE	SECTION	COUNTY	TOTAL SHEETS	SH.
0219	2003-96RS	WILL	30	18
STA.	TO STA.			
FED. ROAD DIST. NO.	ILLINOIS	FED. AID PROJECT		



#62672

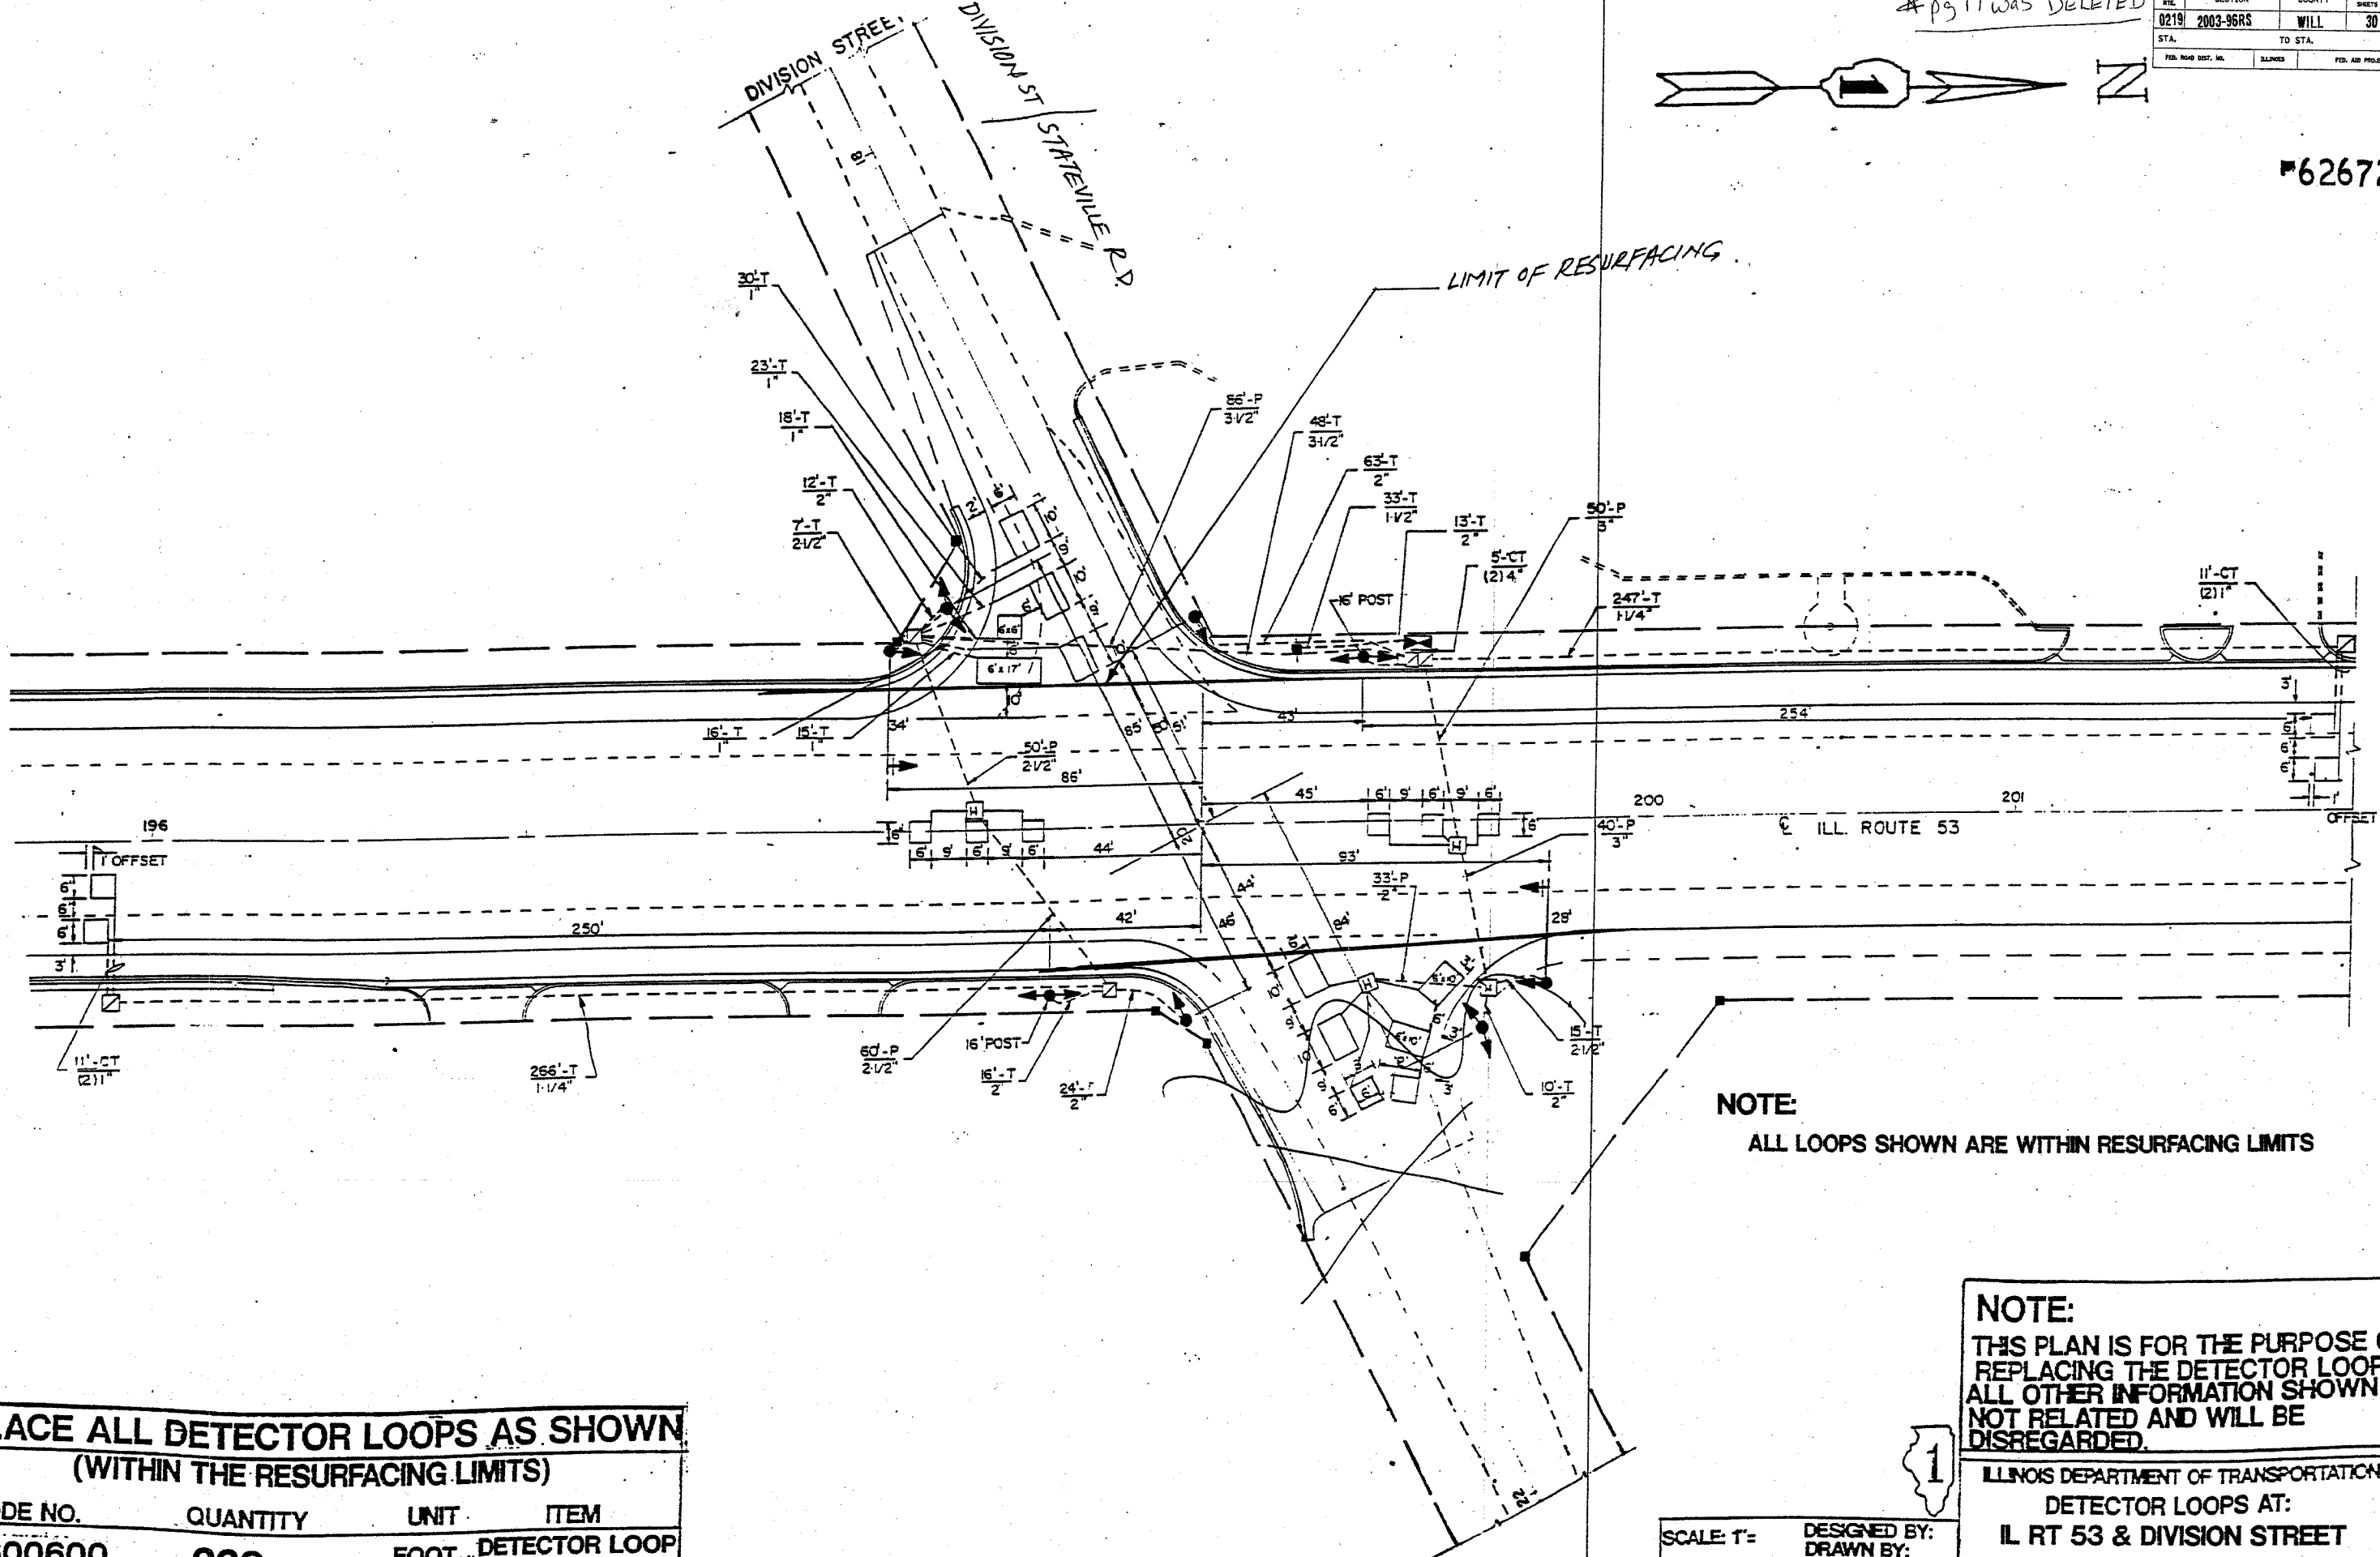

NOTE:
ALL LOOPS SHOWN ARE WITHIN RESURFACING LIMITS

NOTE:
THIS PLAN IS FOR THE PURPOSE OF REPLACING THE DETECTOR LOOPS. ALL OTHER INFORMATION SHOWN IS NOT RELATED AND WILL BE DISREGARDED.



ILLINOIS DEPARTMENT OF TRANSPORTATION
DETECTOR LOOPS AT:
IL RT 53 & DIVISION STREET

SCALE: T= DATE
DESIGNED BY: DRAWN BY: CHECKED BY:

REPLACE ALL DETECTOR LOOPS AS SHOWN (WITHIN THE RESURFACING LIMITS)

CODE NO.	QUANTITY	UNIT	ITEM
83600600	226	FOOT	DETECTOR LOOP REPLACEMENT