
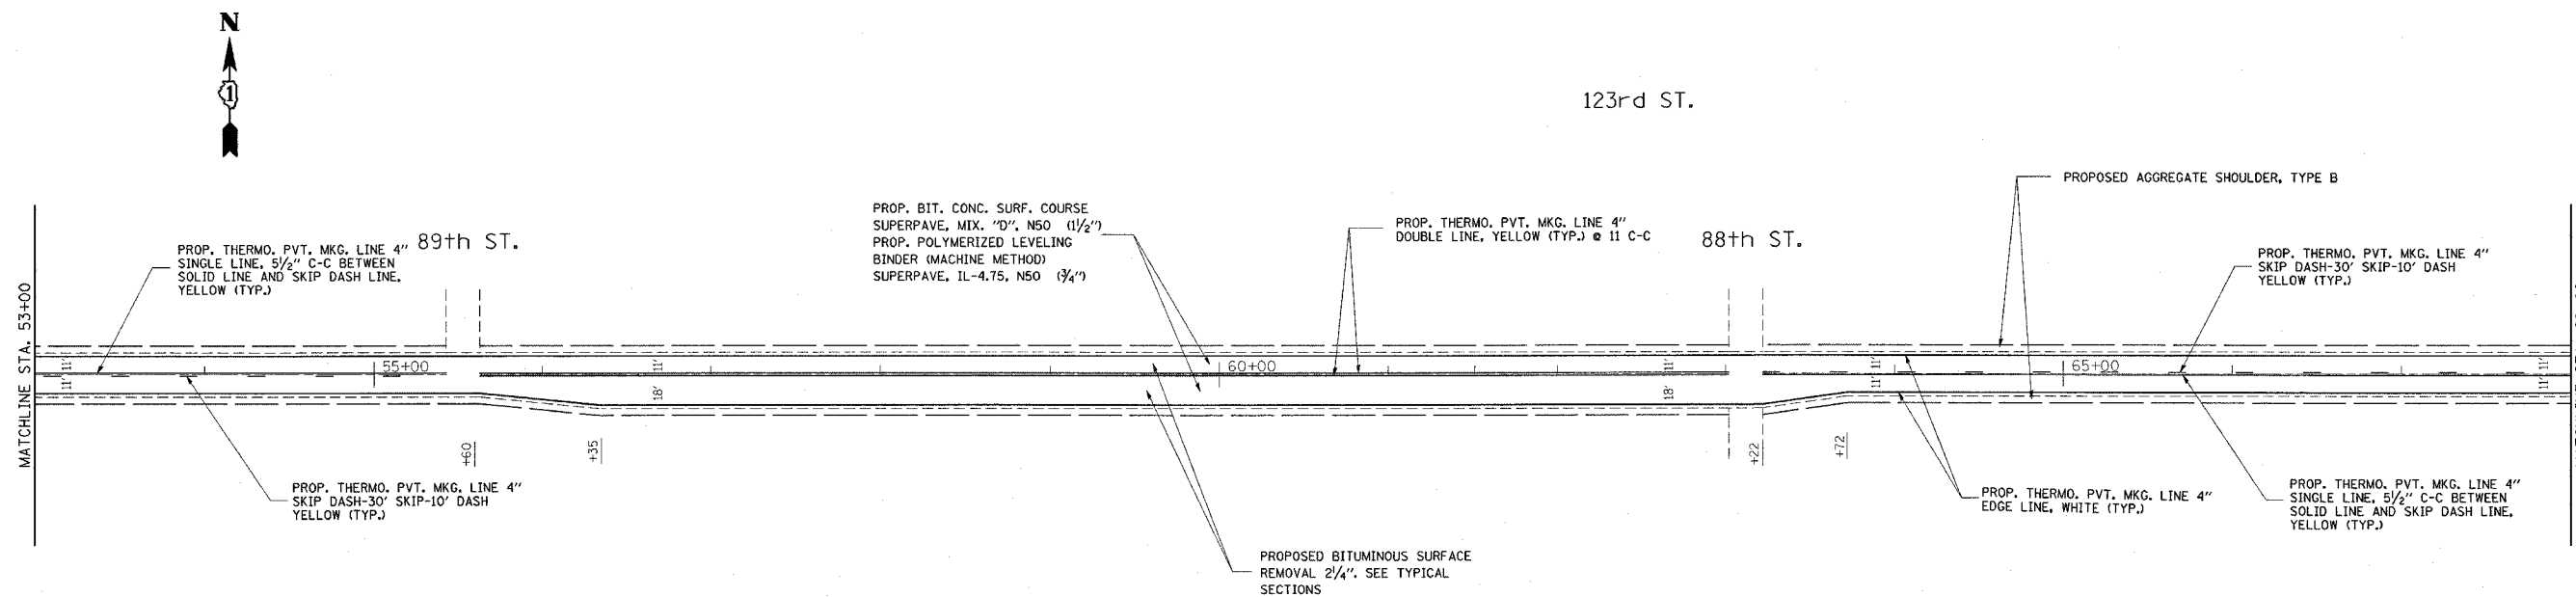


F.A.U. RTE.	SECTION	COUNTY	TOTAL SHEETS	SHEET NO.
1587	2004-042 RS	COOK	25	8
STA. 38+00		TO STA. 68+00		
FED. ROAD DIST. NO. 1, ILLINOIS FED. AID PROJECT				

CONTRACT NO. 62677

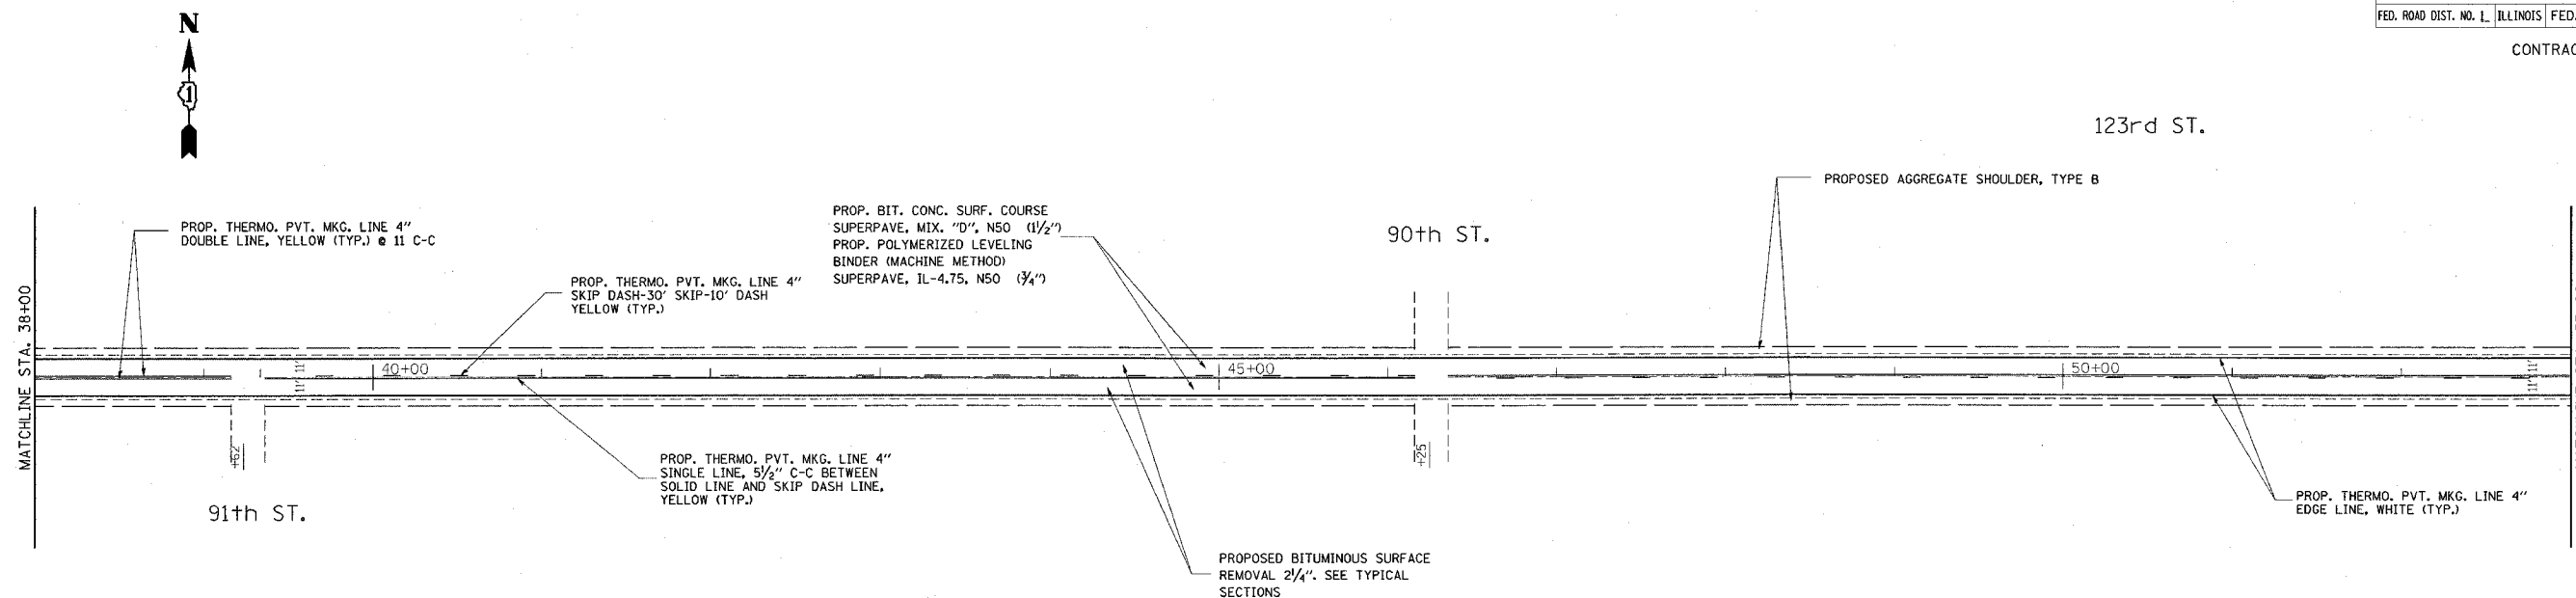

REVISIONS	
NAME	DATE

ILLINOIS DEPARTMENT OF TRANSPORTATION

LOCATION #1
123rd ST.
PROPOSED ROADWAY AND
PAVEMENT MARKING PLANS

SCALE: VERT. 1"=50"
HORIZ. 1"=50'

DATE 3/31/2005

DRAWN BY JR
CHECKED BY IR

3/31/2005 c:\p\project\1040048p04004ca.m32