
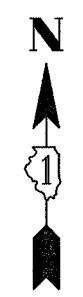


F. A. DIST. NO.	SECTION	COUNTY	TOTAL SHEETS	SHEET NO.
1587	2004-042 RS	COOK	25	12
STA. 14+00		TO STA. 27+00		
FED. ROAD DIST. NO. 1	ILLINOIS	FED. AID PROJECT		

CONTRACT NO. 62677

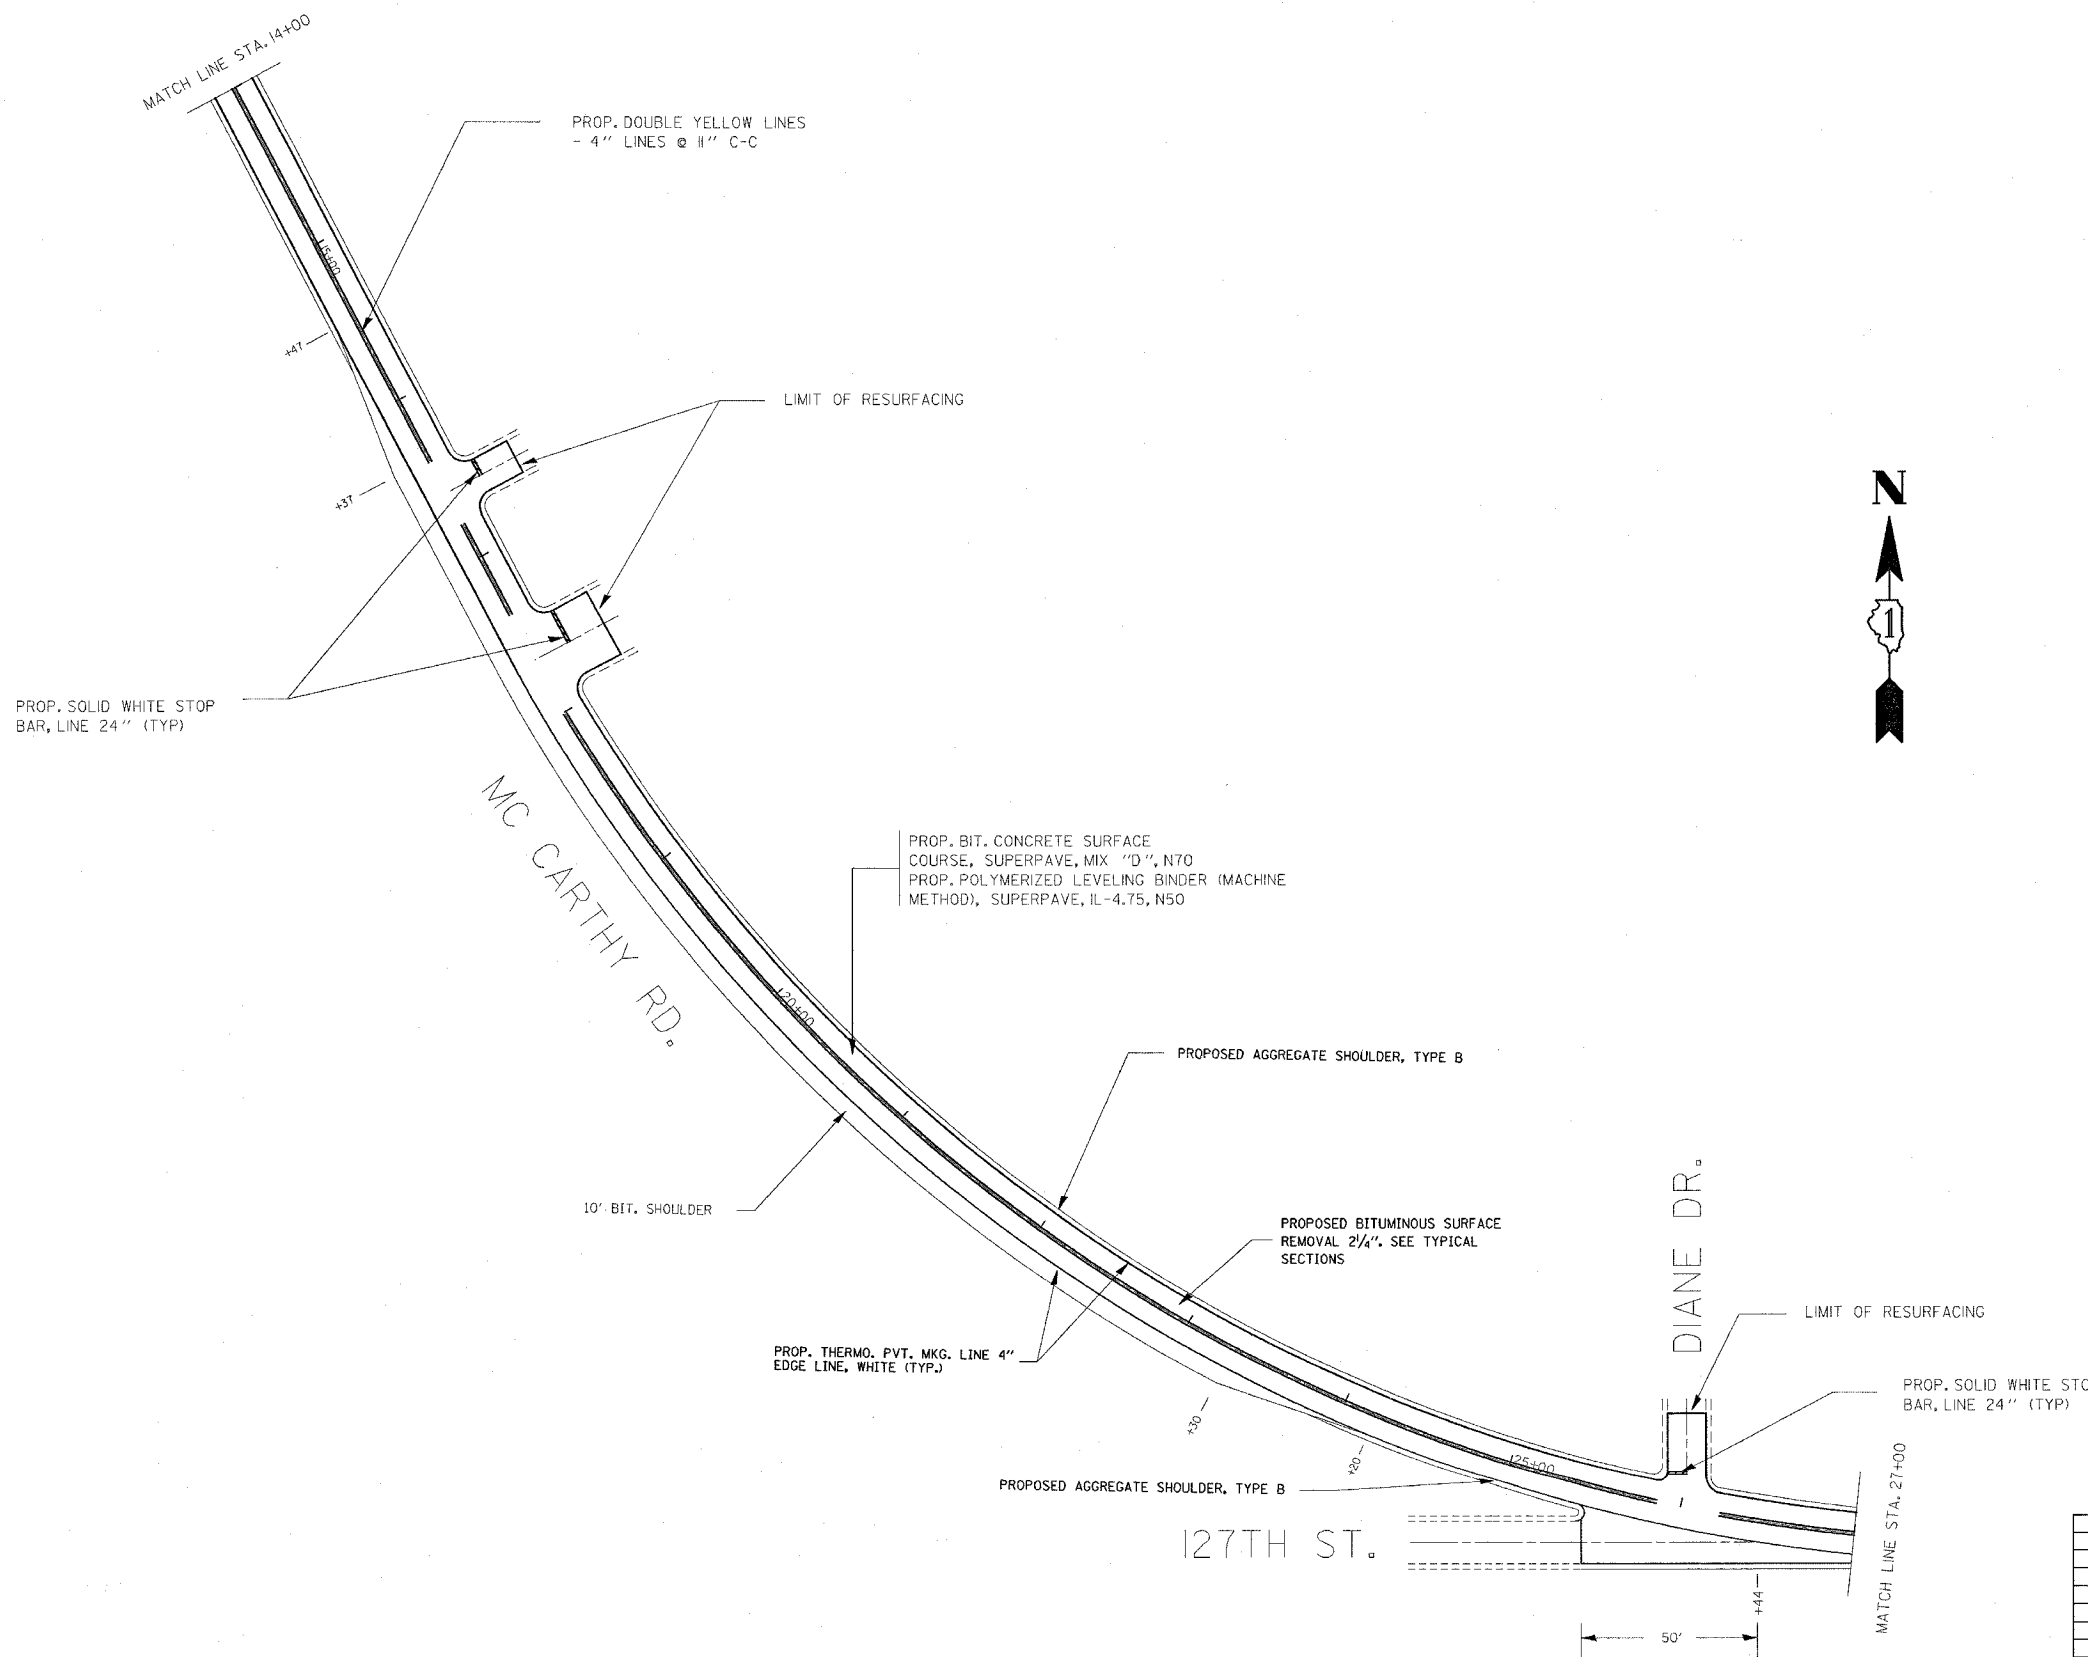

REVISIONS	
NAME	DATE

ILLINOIS DEPARTMENT OF TRANSPORTATION

LOCATION #2
123RD ST./127TH ST.
EXISTING AND PROPOSED
ROADWAY PLAN

SCALE: VERT. 1"=50'
 HORIZ. 1"=50'

DATE 3/31/2005

DRAWN BY HMO
 CHECKED BY IR

11
10
9
8
7
6
5
4
3
2
1