
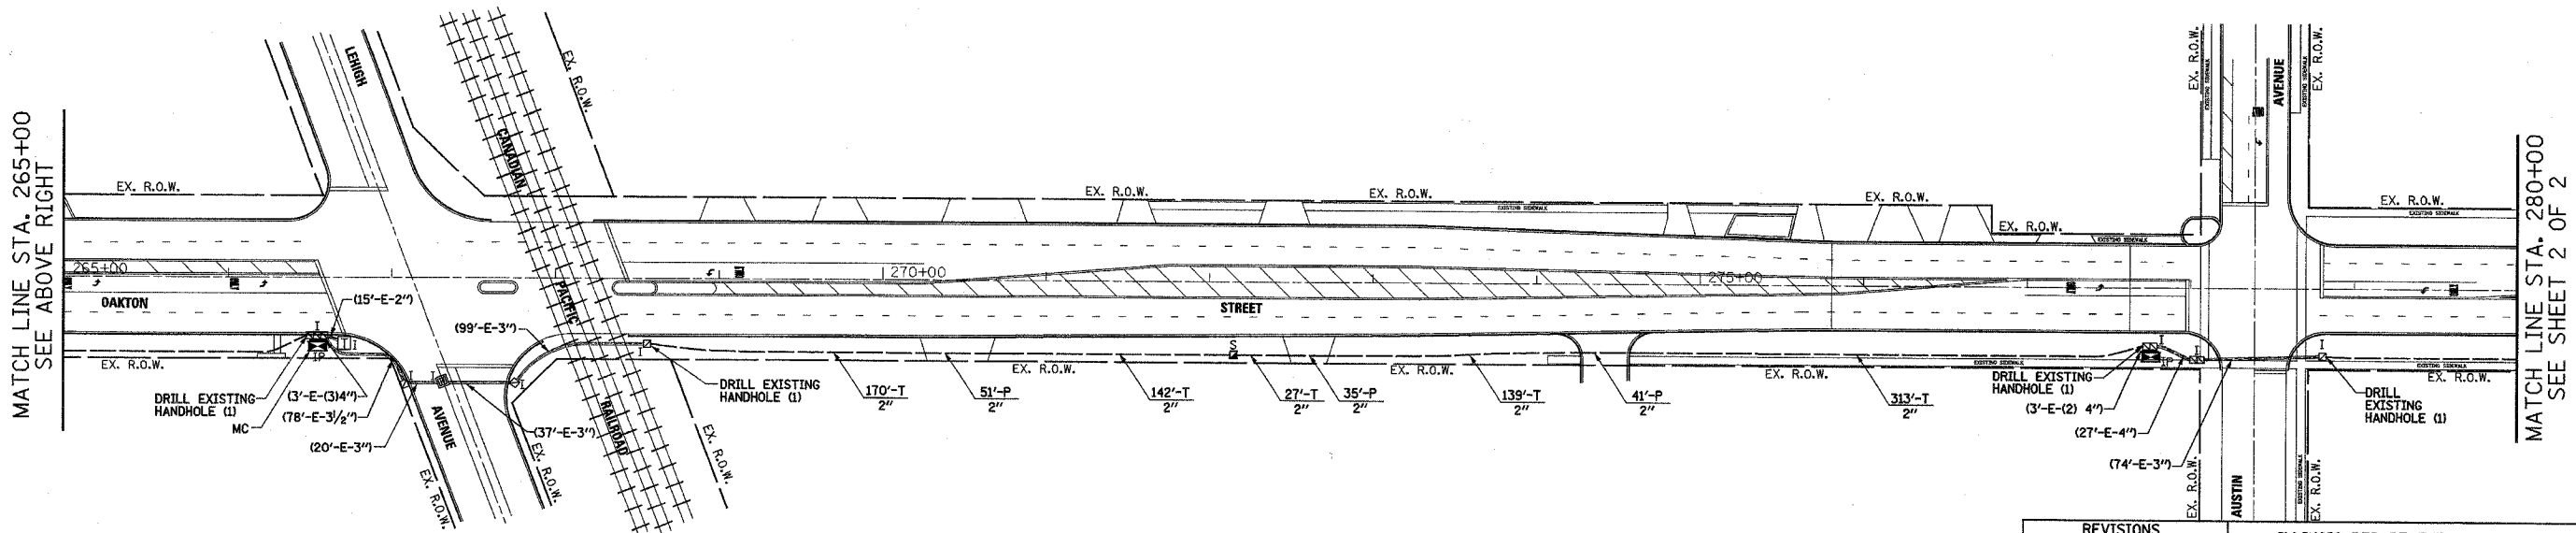


F.A.L. RTE.	SECTION	COUNTY	TOTAL SHEETS	SHEET NO.
1332	2004-022TS	COOK	20	18
STA.	TO STA.			
FED. ROAD DIST. NO.	ILLINOIS	FED. AID PROJECT		
CONTRACT NO. 62741				

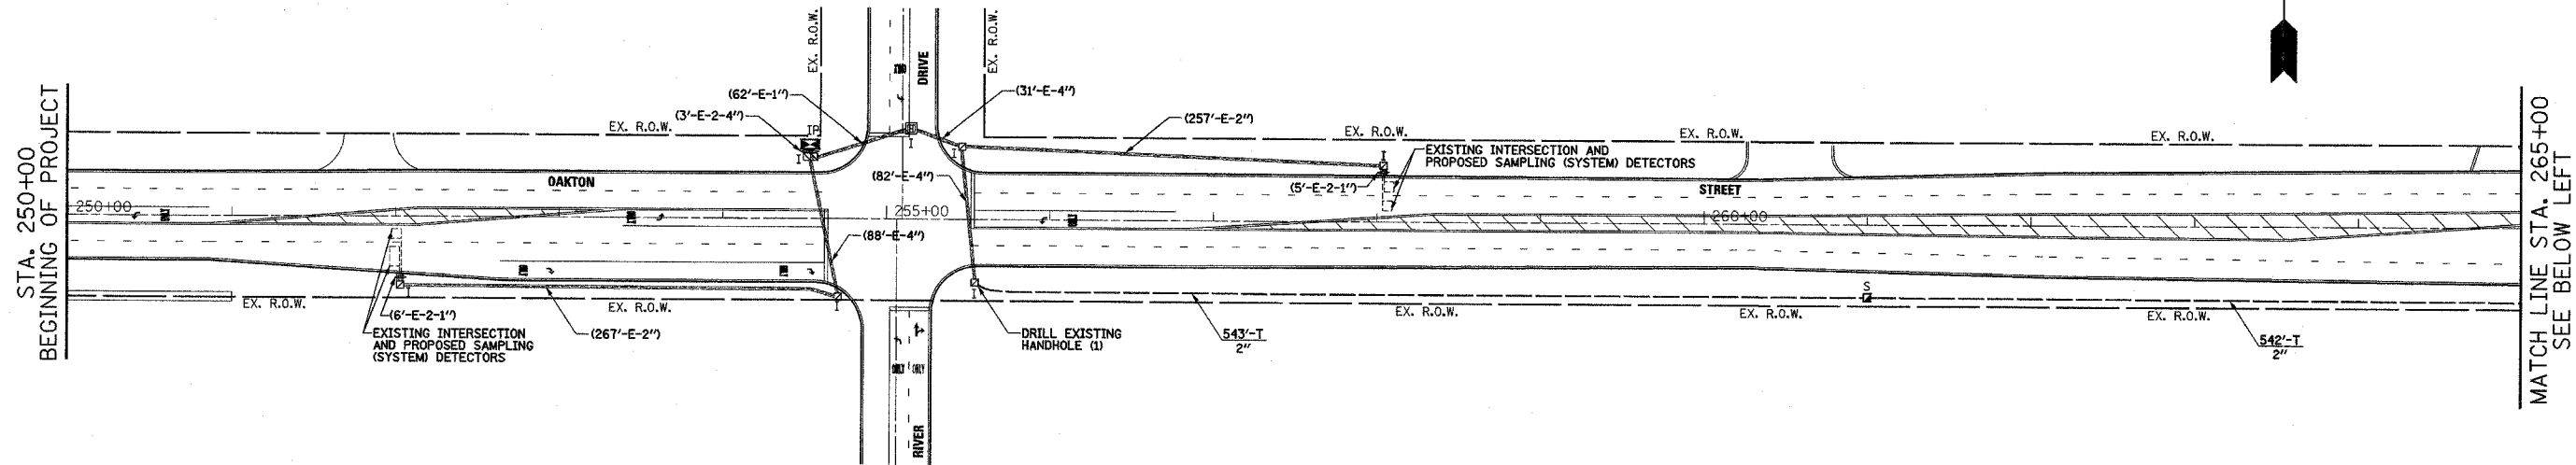

INTERCONNECT PLAN LEGEND

	PROPOSED	EXISTING
CONTROLLER		
HANDHOLE		
DOUBLE HANDHOLE		
HEAVY DUTY HANDHOLE		
G.S. CONDUIT IN TRENCH (T) OR PUSHED (P)		
DETECTOR LOOP		
UNIT DUCT SYSTEM	UD	S
INTERSECTION	IP	I
TELEPHONE CONNECTION		
MASTER CONTROLLER	MC	

REVISIONS	
NAME	DATE

SETON ENGINEERING
 A SERVICE CORPORATION
 CIVIL ENGINEERS
 19 S. BOTHWELL STREET
 PALATINE, ILLINOIS 60067
 VOICE: 847-778-7200 FAX: 847-778-7239
SETON PROJECT # 2002001-201-006

ILLINOIS DEPARTMENT OF TRANSPORTATION
INTERCONNECT PLAN
 OAKTON AVENUE
 FROM RIVER DRIVE TO AUSTIN AVENUE
 MORTON GROVE, IL
 SHEET 1 OF 2

SCALE: 1" = 50'
 DATE: 09-20-2004

DRAWN BY: BR
 DESIGNED BY: VO
 CHECKED BY: TJM