

62806

F. A. RTE	SECTION	COUNTY	TOTAL SHEETS	SHEET NO.
*		COOK	35	27
STA. 543+65		TO STA. 583+15		
FED. ROAD DIST. NO. 1		ILLINOIS		FED AID PROJECTS

* 2004-067L



MATCH LINE 3
SEE SHEET 04-024


MATCH LINE 4

MATCH LINE 4

MATCH LINE 5

MATCH LINE 5
SEE SHEET 04-026

MATCH LINE 6
SEE SHEET 04-026

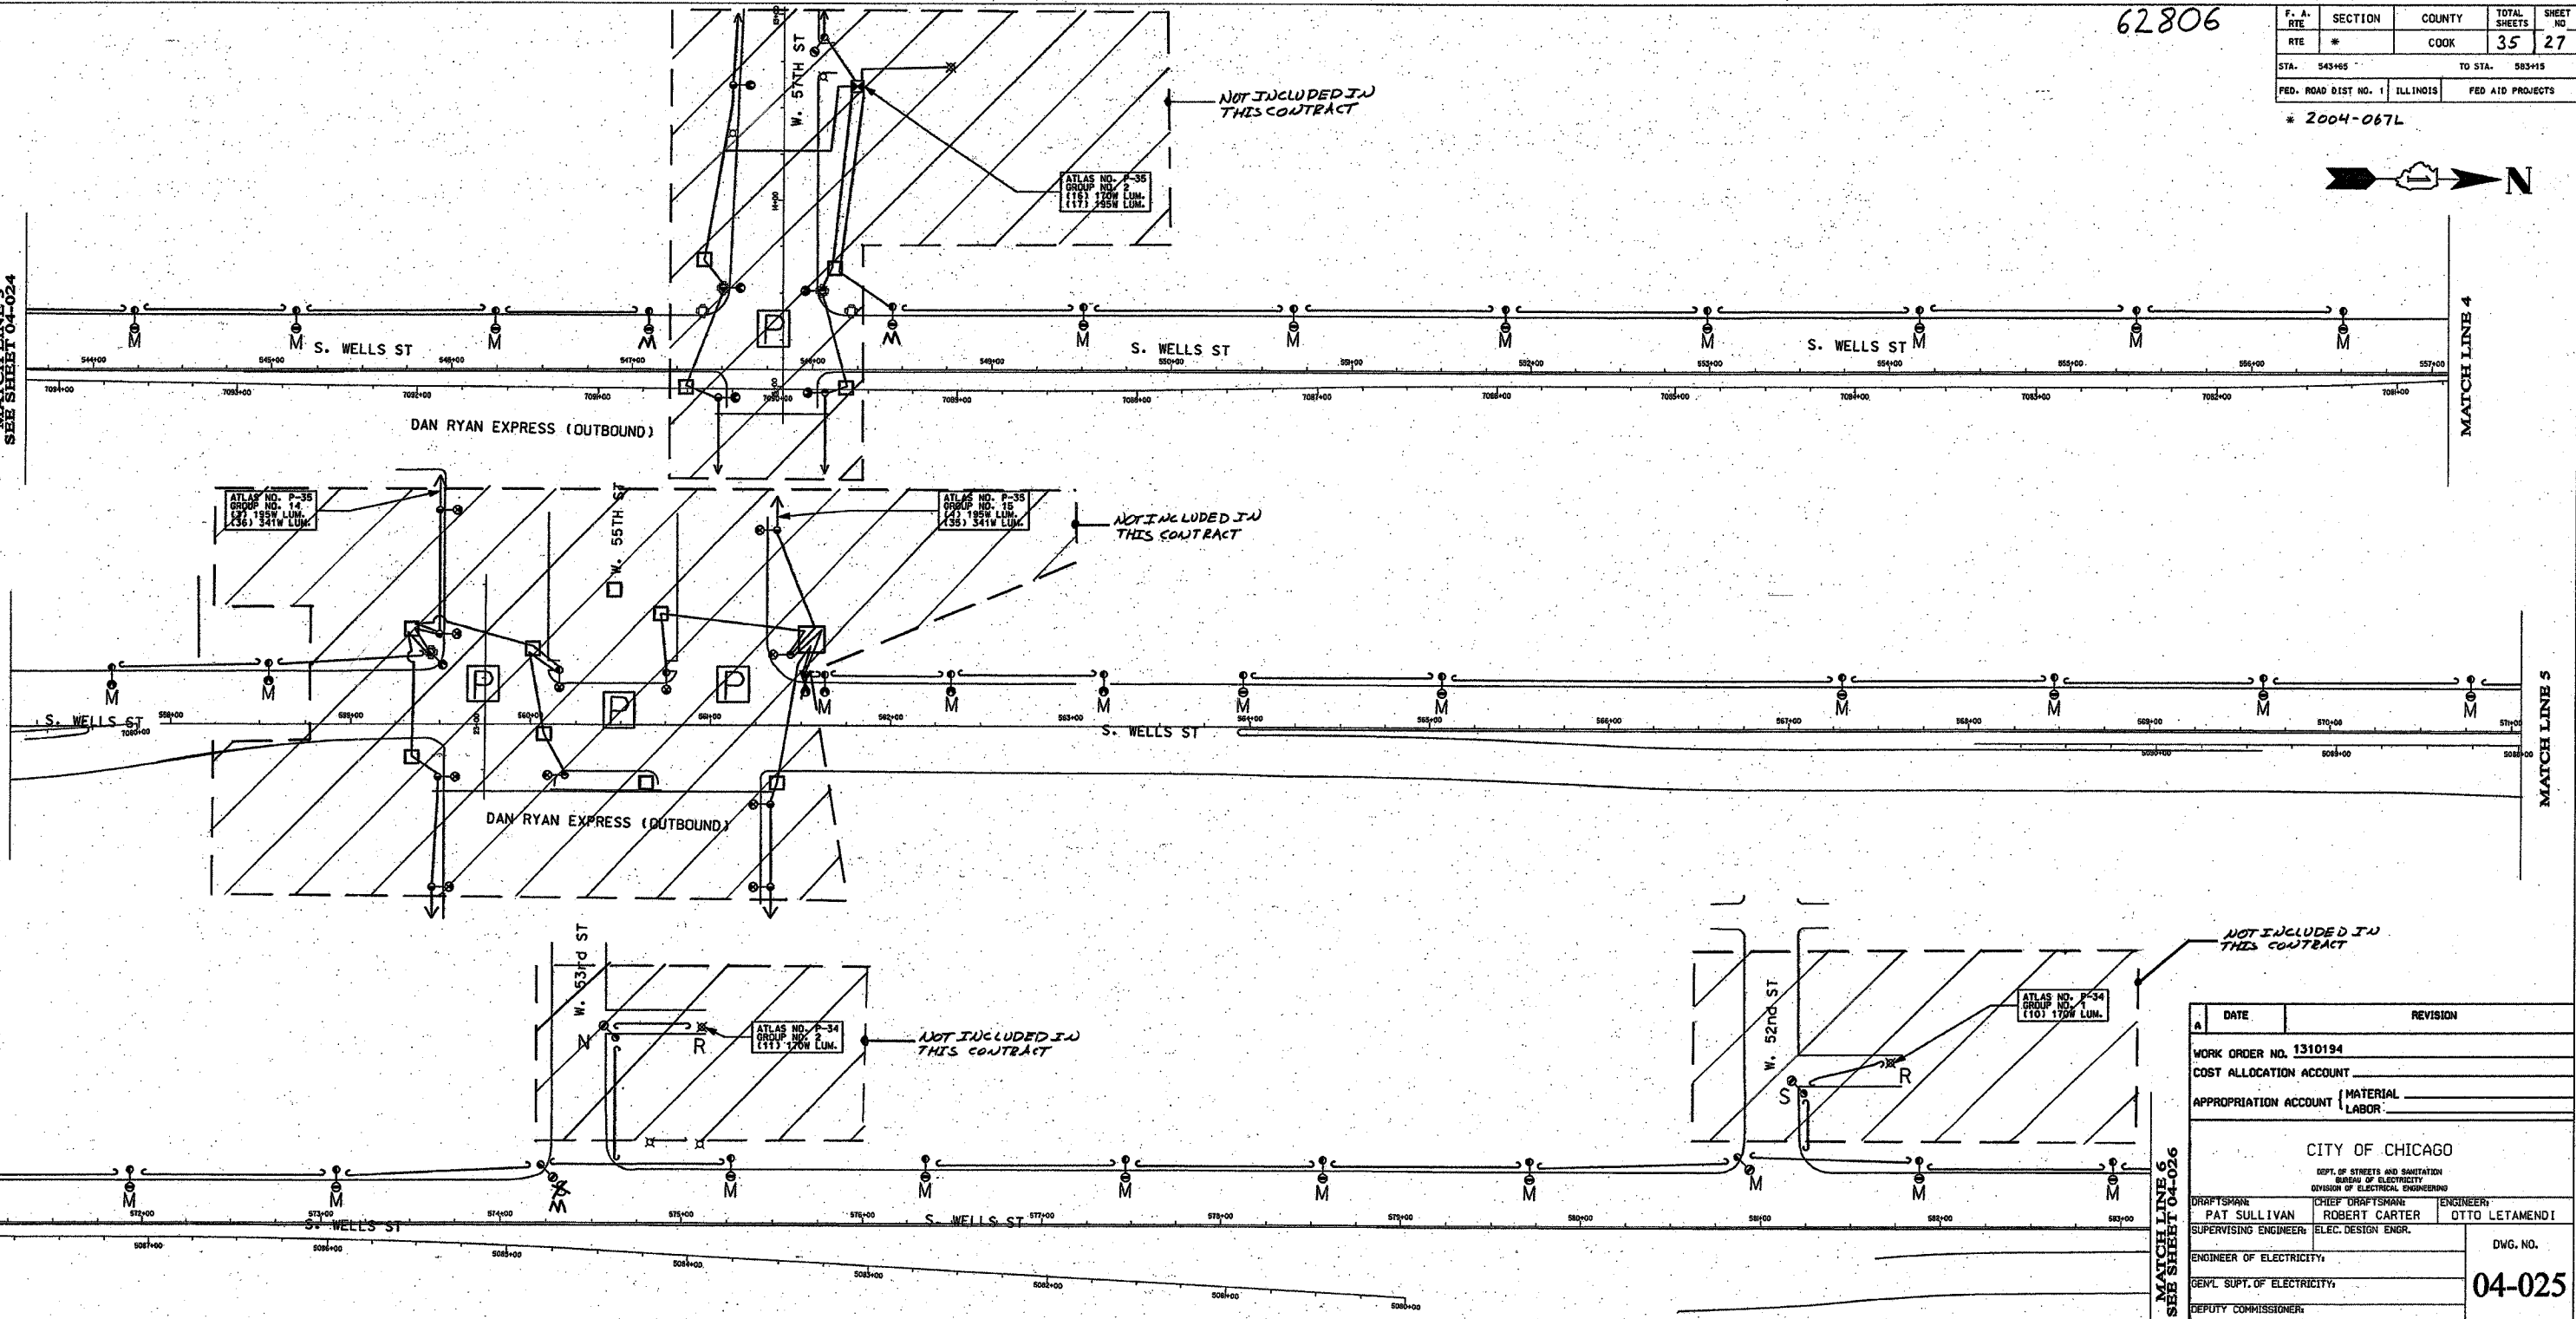

- NOTES:**
- "M" - REMOVE ANCHOR BASE STEEL POLE WITH LUMINAIRE AND MAST ARM. BREAKDOWN FOUNDATION COMPLETE.
 - "P" - SEPARATE CONTRACTOR TO REPLACE EXISTING STREET LIGHTS AT INTERSECTION.
 - "R" - REMOVE RESIDENTIAL STREET LIGHT CONTROLLER.
 - "N" - REMOVE AND RELOCATE EXISTING ALUMINUM ANCHOR BASE POLE ON PROPOSED FOUNDATION. SEE DRAWINGS No. 04-005 & 04-010.

FOR UNDERGROUND PLAN SEE SHEETS 04-003, 04-004, 04-005, 04-006
FOR INSTALLATION PLAN SEE SHEETS 04-017, 04-018

REVISIONS	
NAME	DATE

A	DATE	REVISION
WORK ORDER NO. 1310194		
COST ALLOCATION ACCOUNT		
APPROPRIATION ACCOUNT (MATERIAL LABOR)		
CITY OF CHICAGO		
DEPT. OF STREETS AND SANITATION BUREAU OF ELECTRICITY DIVISION OF ELECTRICAL ENGINEERING		
DRAFTSMAN	CHIEF DRAFTSMAN	ENGINEERS
PAT SULLIVAN	ROBERT CARTER	OTTO LETAMENDI
SUPERVISING ENGINEER	ELEC. DESIGN ENGR.	
ENGINEER OF ELECTRICITY:		DWG. NO.
DEVL. Supt. OF ELECTRICITY:		04-025
DEPUTY COMMISSIONER:		
SIZE: 22" 36"	SCALE: NONE	DATE: 1/12/04
ILLINOIS DEPARTMENT OF TRANSPORTATION F.A.I. 90/94 (DAN RYAN EXPRESSWAY) 59th St. TO 47th St. (FRONTAGE ROADS)		
REMOVAL OF STREET LIGHTING EQUIPMENT		
SCALE: NONE	DRAWN BY: P.R.S.	
DATE: February 11, 2005	CHECKED BY: O.L.	