


62806

F. A. RTE	SECTION	COUNTY	TOTAL SHEETS	SHEET NO.
90/94	#	COOK	35	28
STA. 583+15	TO STA. 619+00			
FED. ROAD DIST. NO. 1	ILLINOIS	FED AID PROJECTS		

* 2004-067L

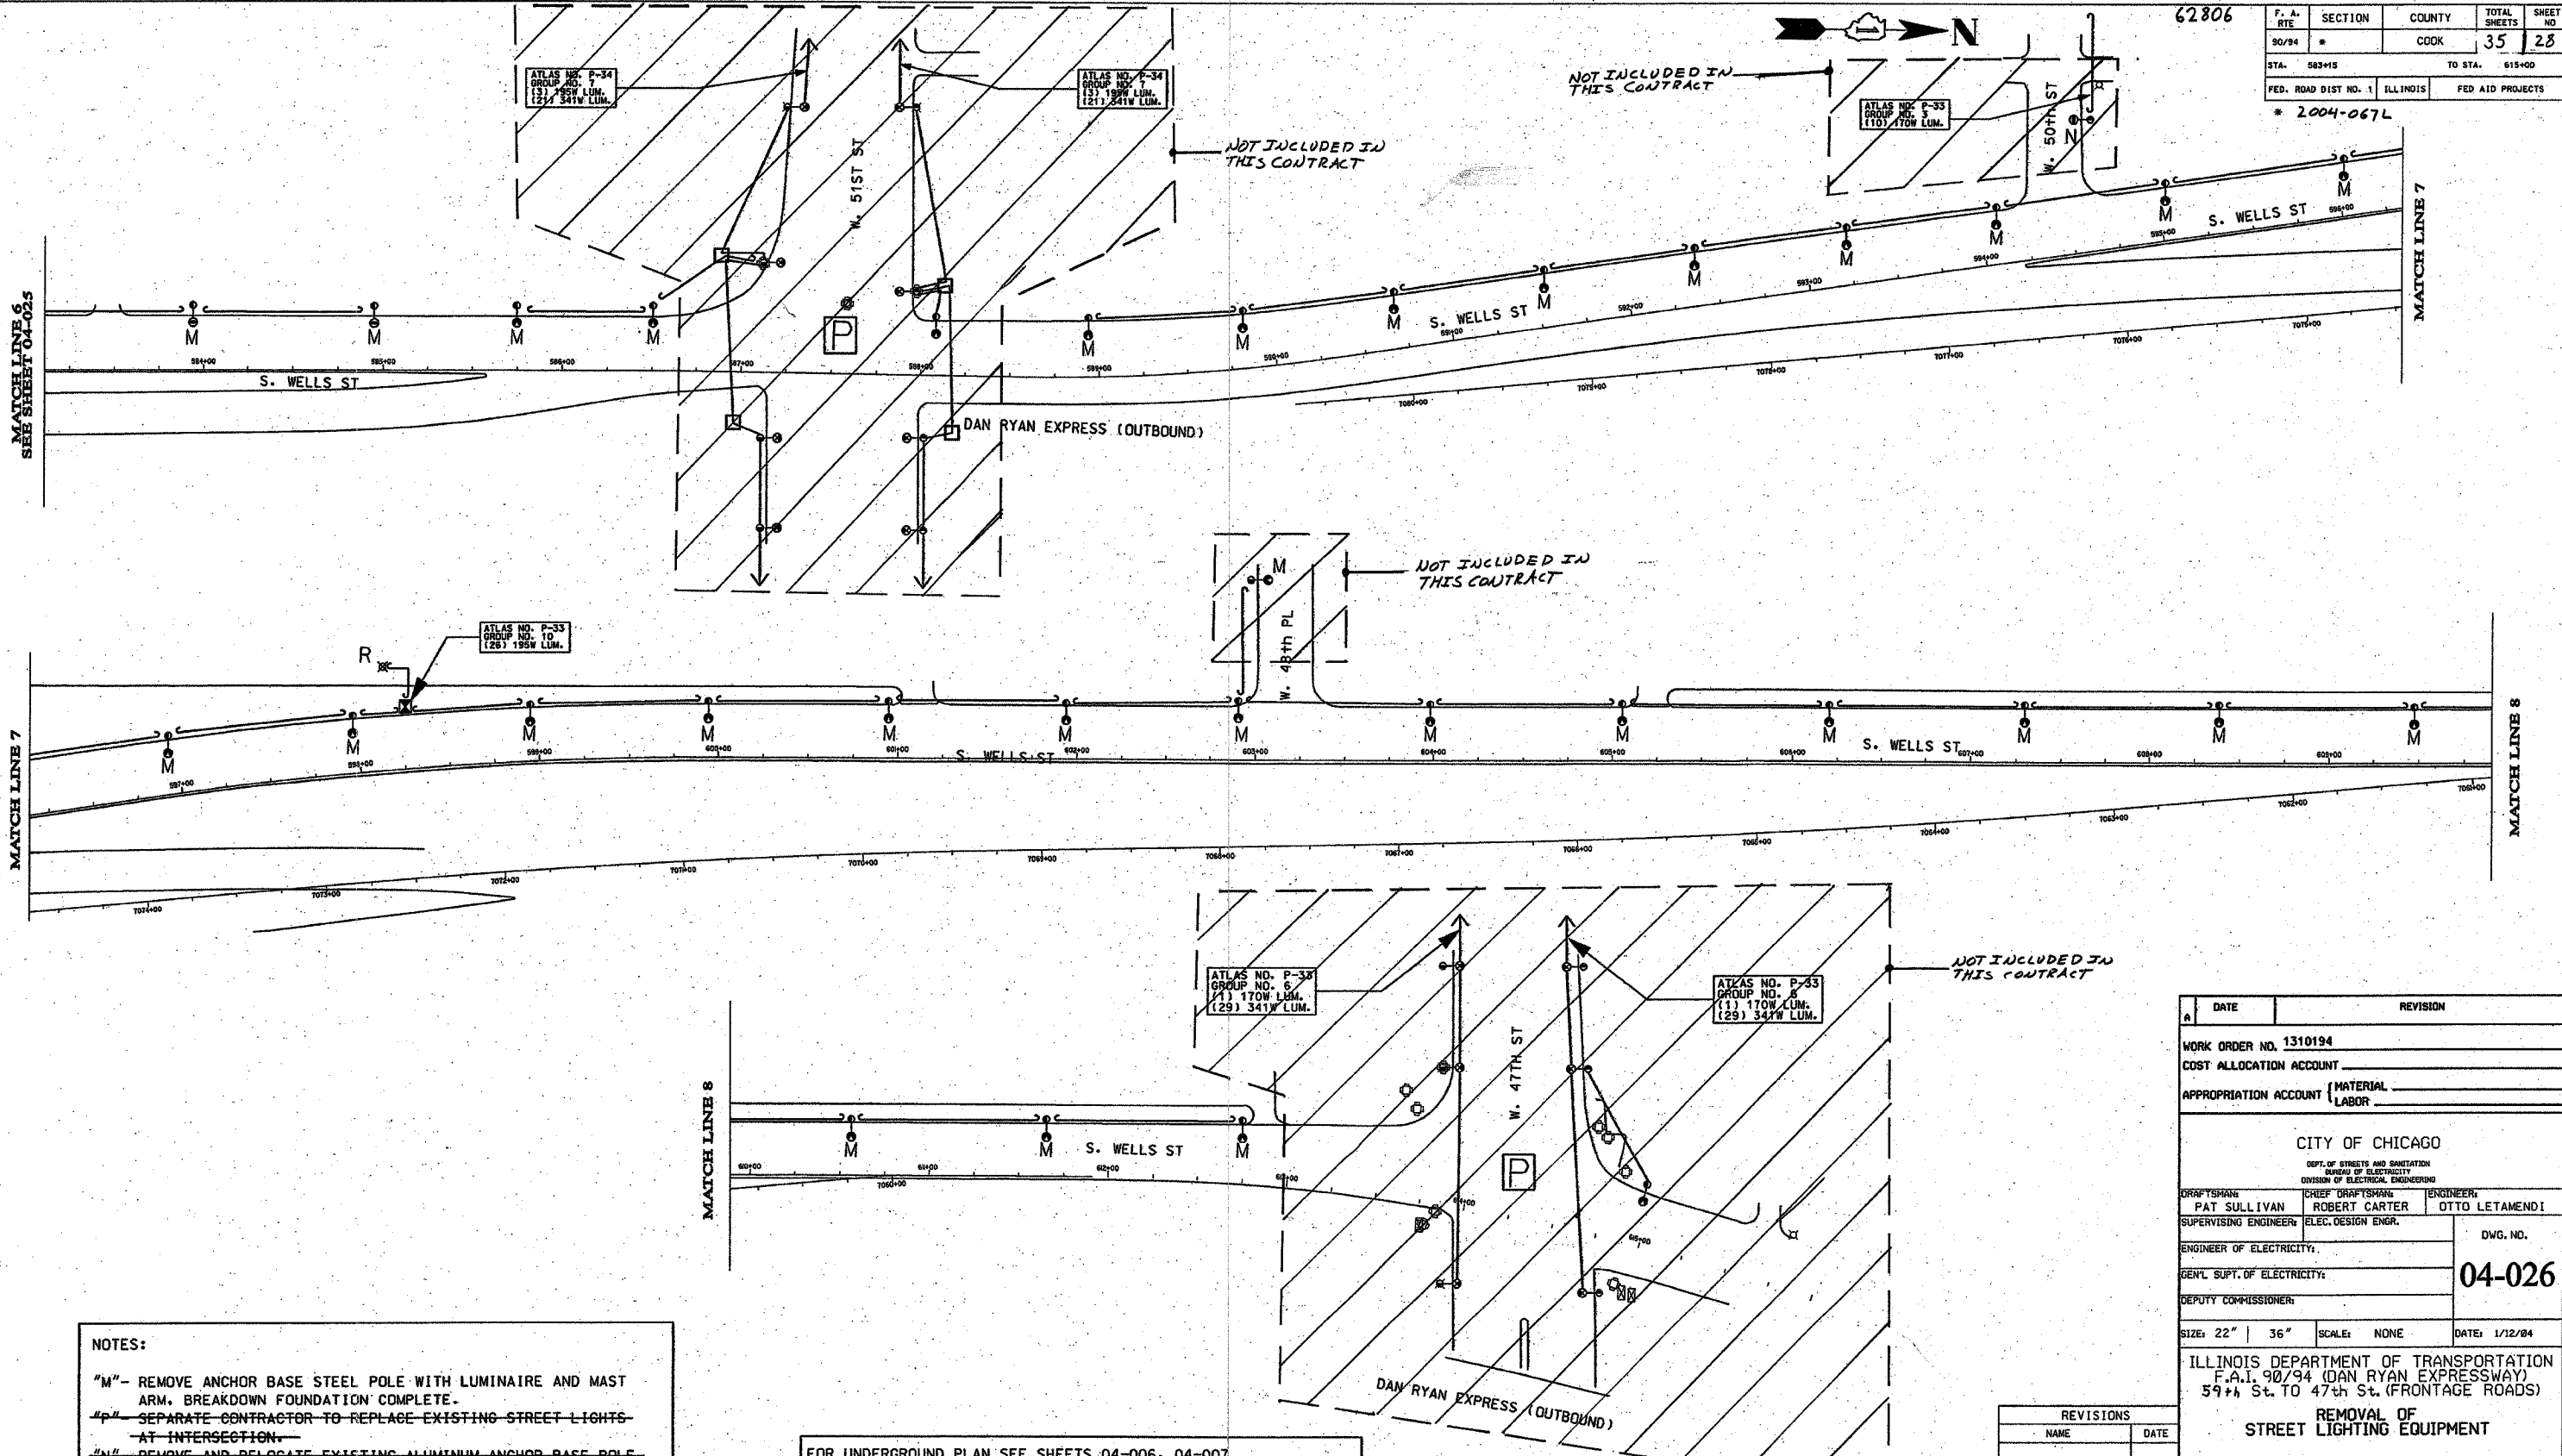

MATCH LINE 6
SEE SHEET 04-025

MATCH LINE 7

MATCH LINE 8

NOTES:

- "M" - REMOVE ANCHOR BASE STEEL POLE WITH LUMINAIRE AND MAST ARM. BREAKDOWN FOUNDATION COMPLETE.
- "P" - SEPARATE CONTRACTOR TO REPLACE EXISTING STREET LIGHTS AT INTERSECTION.
- "N" - REMOVE AND RELOCATE EXISTING ALUMINUM ANCHOR BASE POLE ON PROPOSED FOUNDATION. SEE DRAWINGS NO. 04-006 & 04-019.
- "R" - REMOVE STREET LIGHT CONTROLLER

FOR UNDERGROUND PLAN SEE SHEETS 04-006, 04-007
FOR INSTALLATION PLAN SEE SHEETS 04-018, 04-019

REVISIONS	
NAME	DATE

A	DATE	REVISION
WORK ORDER NO. 1310194		
COST ALLOCATION ACCOUNT		
APPROPRIATION ACCOUNT MATERIAL		
LABOR		
CITY OF CHICAGO		
DEPT. OF STREETS AND SANITATION		
DIVISION OF ELECTRICAL ENGINEERING		
DRAFTSMAN	CHIEF DRAFTSMAN	ENGINEER
PAT SULLIVAN	ROBERT CARTER	OTTO LETAMENDI
SUPERVISING ENGINEER	ELEC. DESIGN ENGR.	DWG. NO.
ENGINEER OF ELECTRICITY:		04-026
GEN'L SUPT. OF ELECTRICITY:		
DEPUTY COMMISSIONER:		
SIZE: 22" 36"	SCALE: NONE	DATE: 1/12/04
ILLINOIS DEPARTMENT OF TRANSPORTATION		
F.A.I. 90/94 (DAN RYAN EXPRESSWAY)		
59th St. TO 47th St. (FRONTAGE ROADS)		
REMOVAL OF STREET LIGHTING EQUIPMENT		
SCALE: NONE		DRAWN BY: P.R.S.
DATE: February 11, 2005		CHECKED BY: O.L.