


F.A.I. RTE.	SECTION	COUNTY	TOTAL SHEETS	SHEET NO.
55	2004-118 GRR	WILL	14	5
STA. 1268+25 TO STA. 1271+00				
FED. ROAD DIST. NO.		ILLINOIS	FED. AID PROJECT	
D-91-074-05				

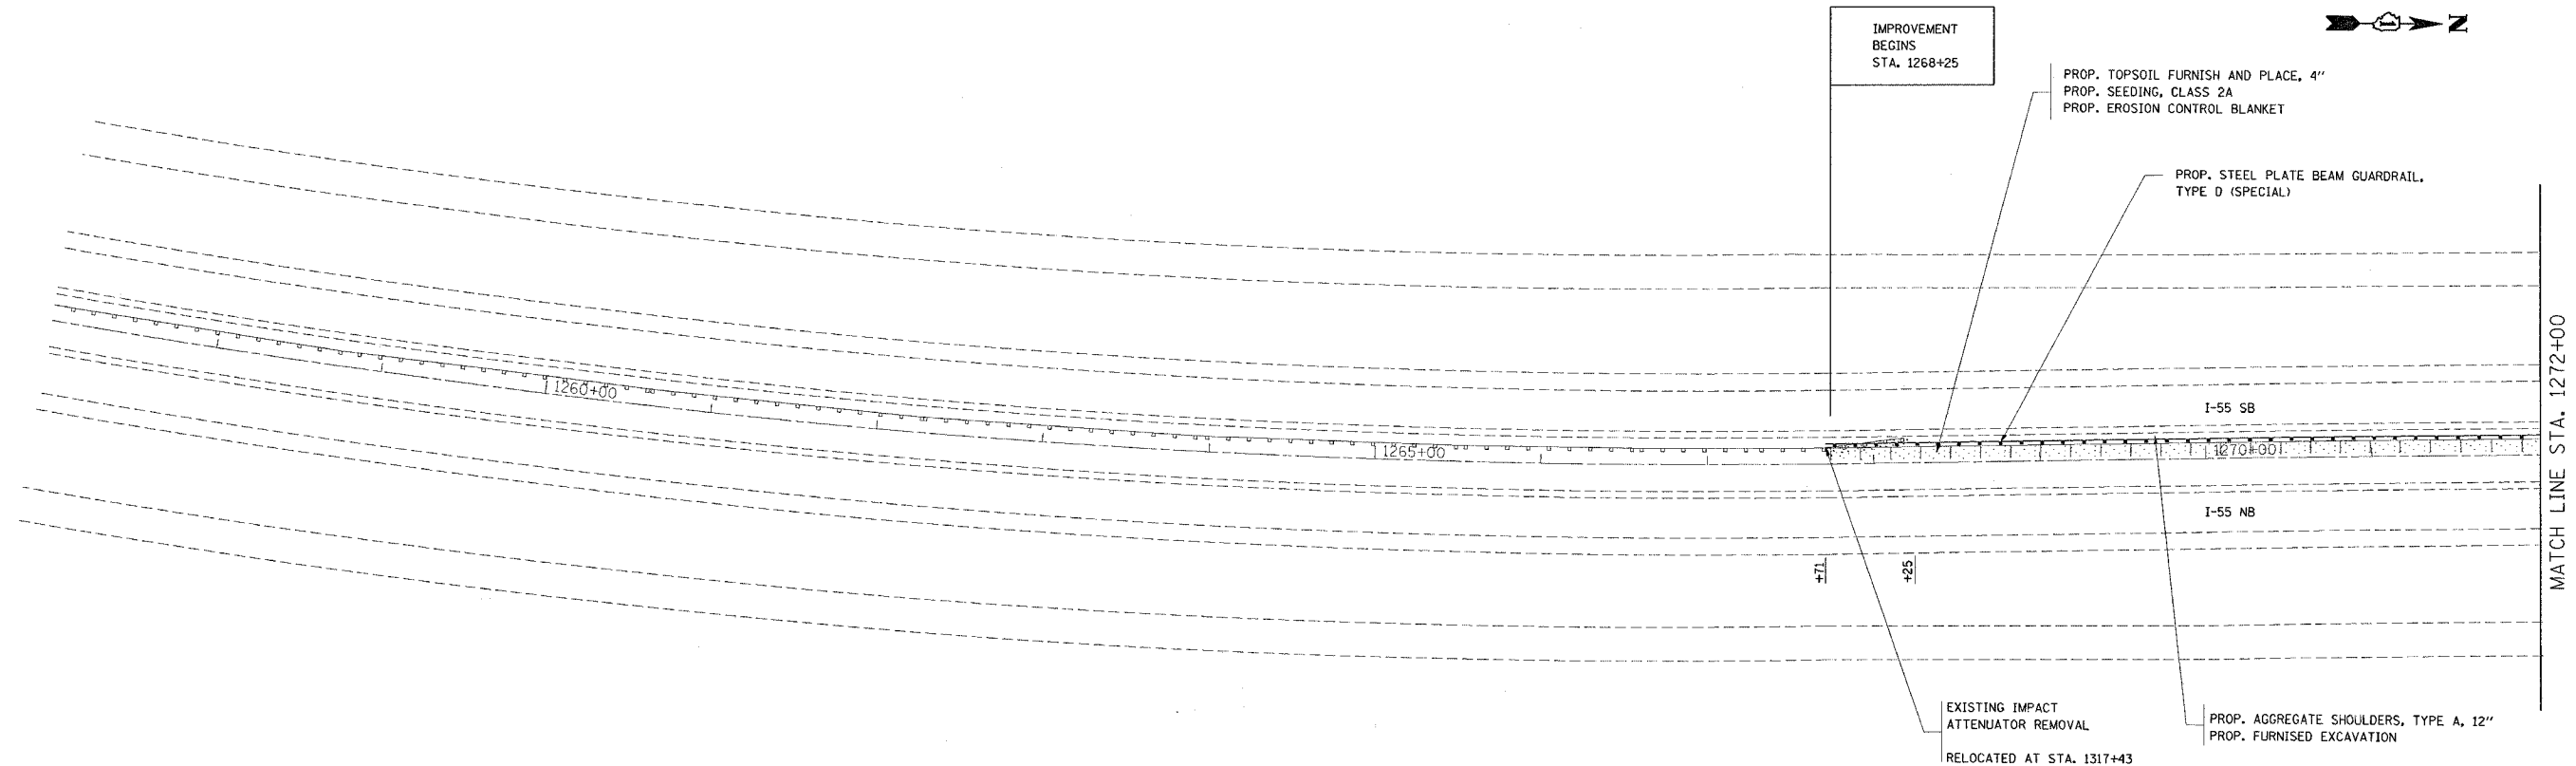

REVISIONS	
NAME	DATE

ILLINOIS DEPARTMENT OF TRANSPORTATION

FAI 55/ I-55
 CATON FARM ROAD TO N/O BLACK ROAD
 EXISTING / PROPOSED ROADWAY PLAN

SCALE: VERT. _____
 HORIZ. _____

DATE _____ DRAWN BY: HMO
 CHECKED BY _____

PLOT DATE = 6/14/2005
 FILE NAME = c:\projects\107405\unt_01.dwg
 SCALE = 800000 / IN.
 REFERENCE = REF.P