

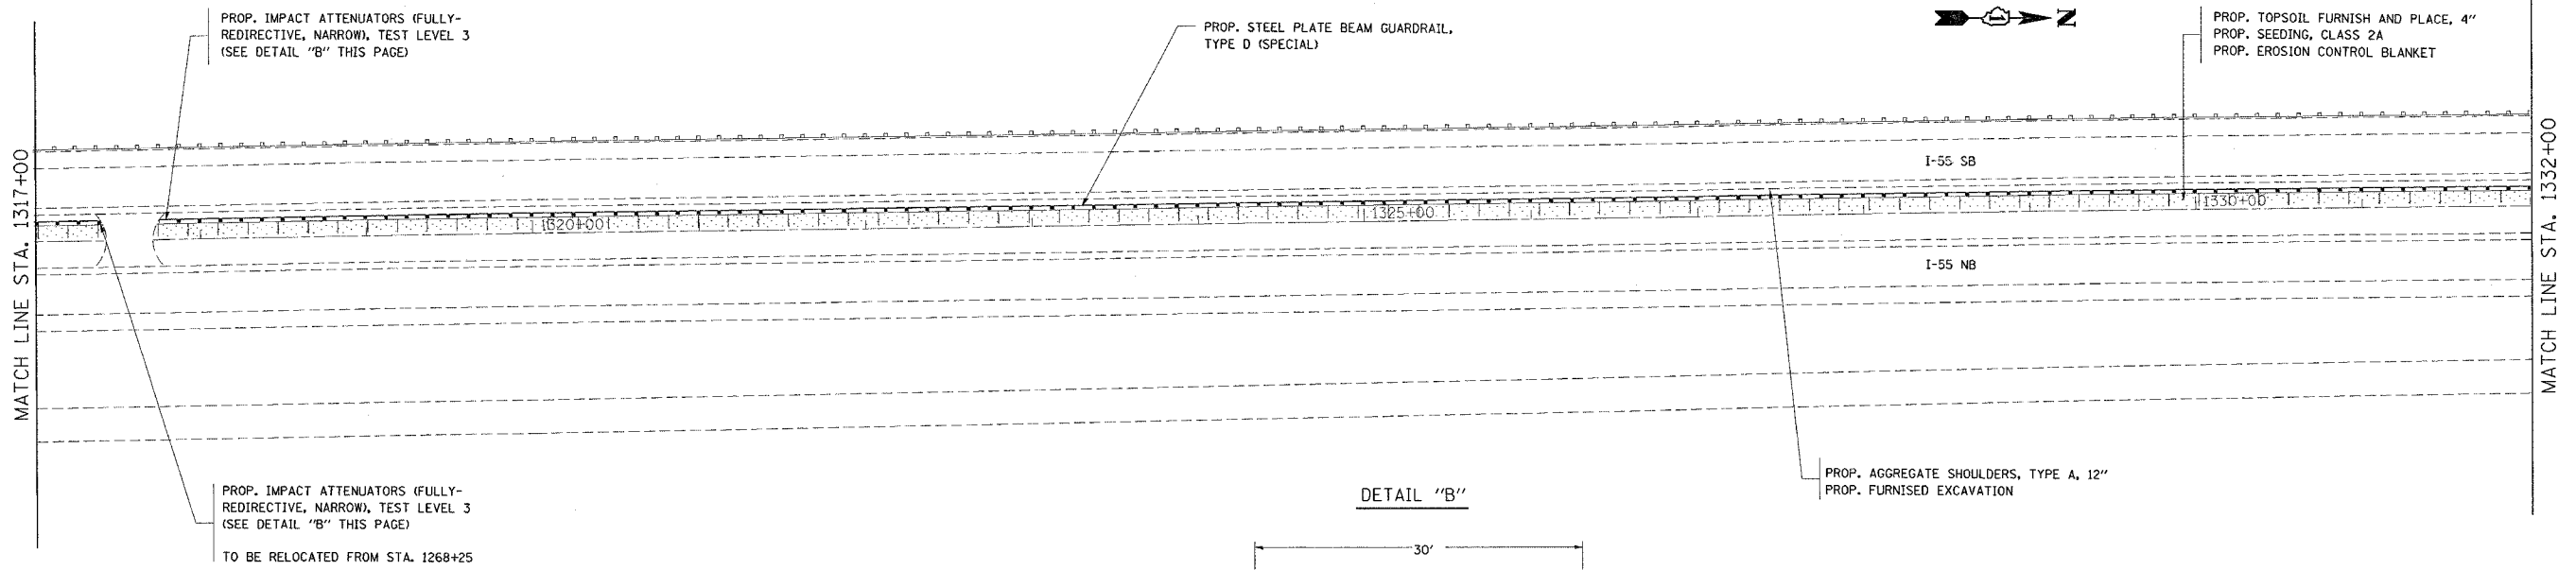


F.A. RTE.	SECTION	COUNTY	TOTAL SHEETS	SHEET NO.
55	2004-118 GRR	WILL	14	7
STA. 1302+00 TO STA. 1332+00				
FED. ROAD DIST. NO.		ILLINOIS FED. AID PROJECT		

D-91-074-05

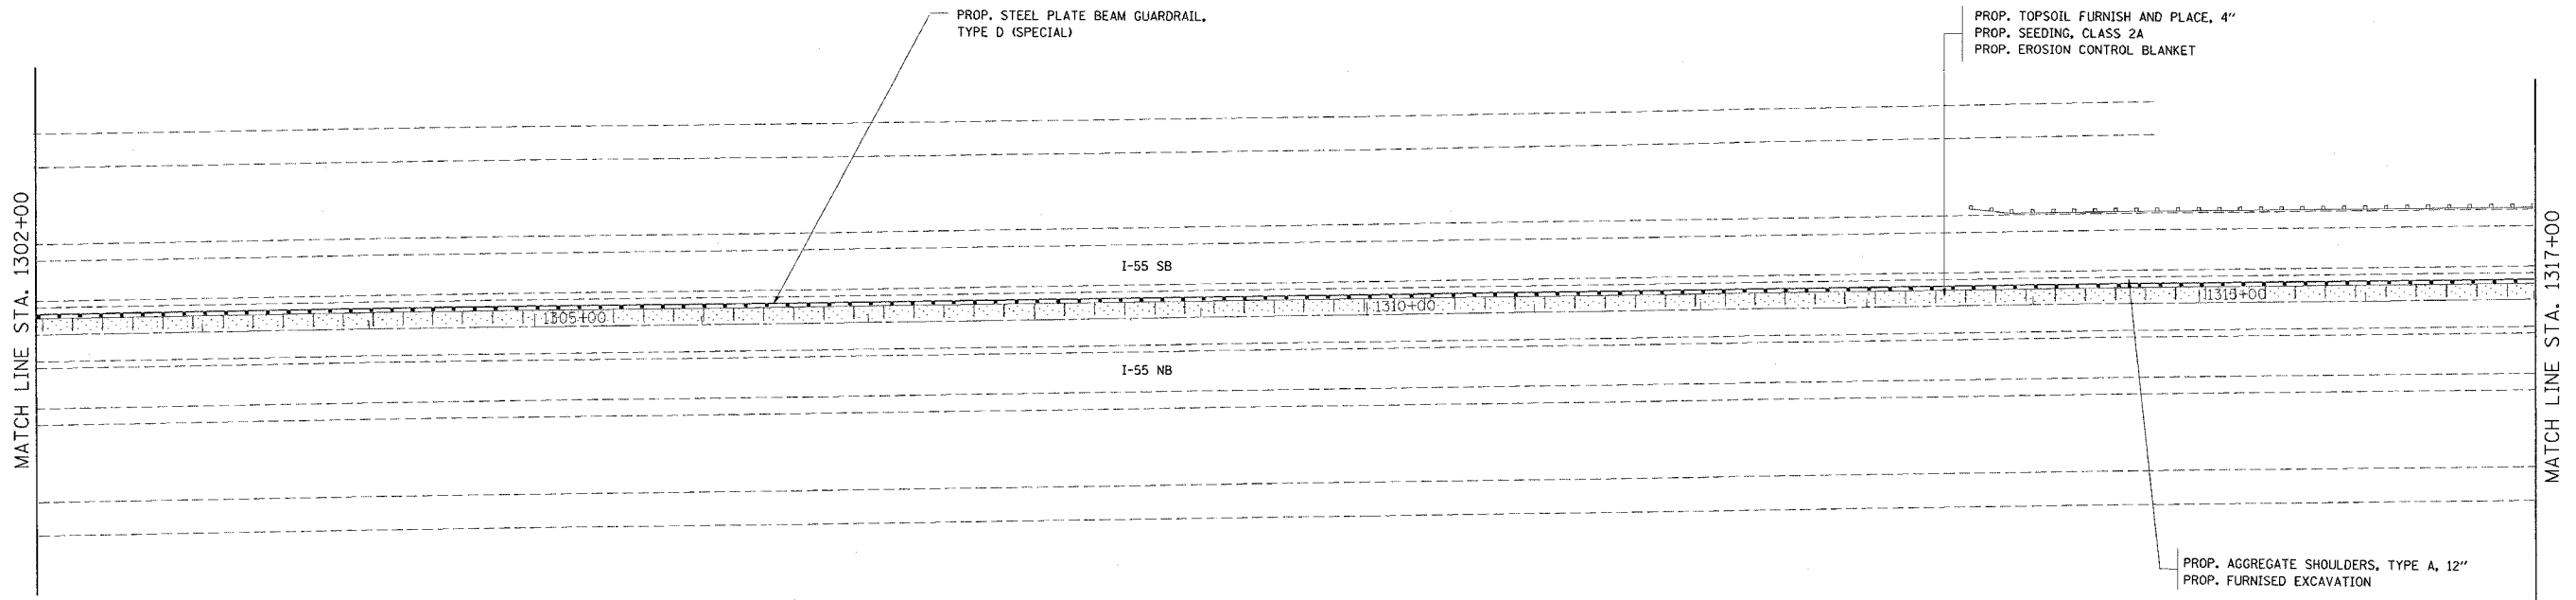

DETAIL "B"

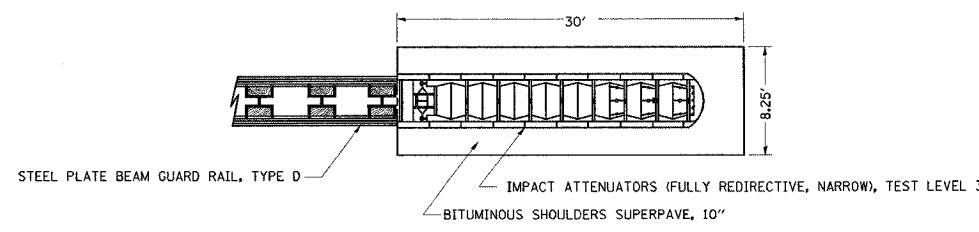

REVISIONS	
NAME	DATE

ILLINOIS DEPARTMENT OF TRANSPORTATION

FAI 55/ I-55

CATON FARM ROAD TO N/O BLACK ROAD

EXISTING / PROPOSED ROADWAY PLAN

SCALE: VERT. / HORIZ.

DATE

DRAWN BY: HMO

CHECKED BY: