
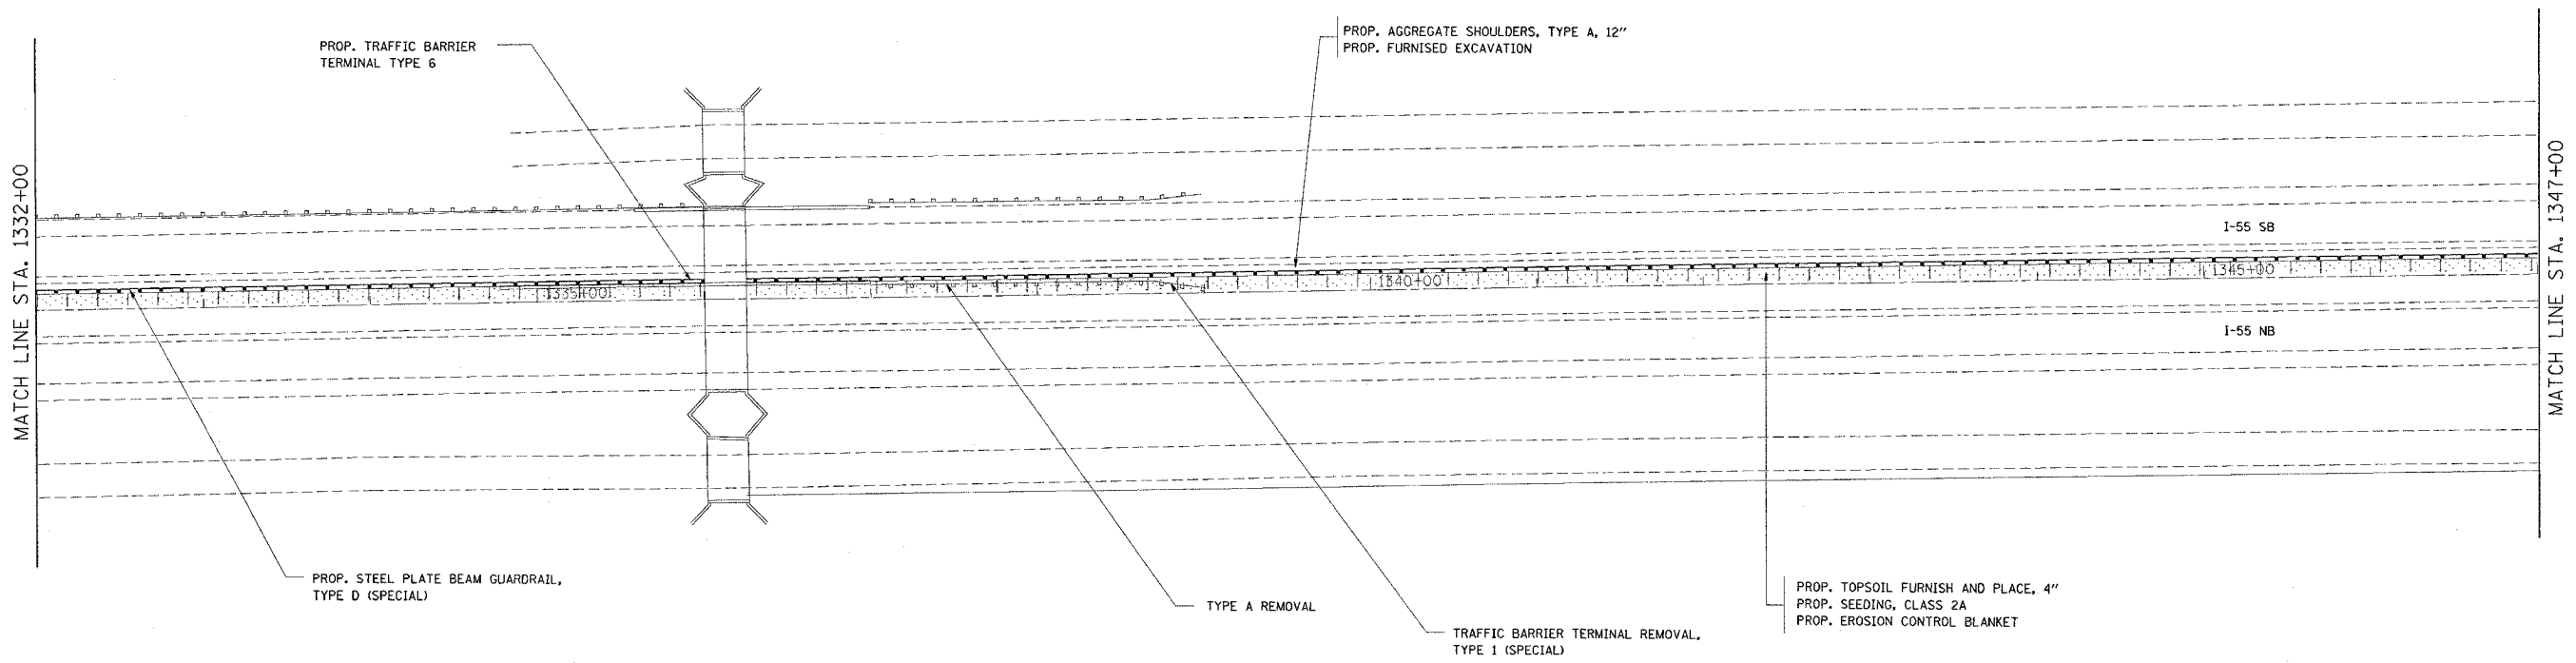


F.A. RTE.	SECTION	COUNTY	TOTAL SHEETS	SHEET NO.
55	2004-118 GRR	WILL	14	8
STA. 1332+00 TO		STA. 1347+00		
FED. ROAD DIST. NO.	ILLINOIS	FED. AID PROJECT		
D-91-074-05				

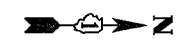

PLOT DATE = 6/14/2005  
 FILE NAME = \\s01\proj\62884\1332-1347\1332-1347.dwg  
 PLOT SCALE = 50.0000' / IN.  
 REFERENCE = #REF#

: 07:32:53 06/14/2005

REVISIONS	
NAME	DATE

ILLINOIS DEPARTMENT OF TRANSPORTATION  
  
 FAI 55/ I-55  
 CATON FARM ROAD TO N/O BLACK ROAD  
 EXISTING / PROPOSED ROADWAY PLAN  
  
 VERT. SCALE:     DATE  
 HORIZ. SCALE:     DATE  
 DRAWN BY: HMO  
 CHECKED BY: