


ROUTE	SECTION	COUNTY	TOTAL SHEETS	SHEET NUMBER
FAP 330	2004-1301	WILL	13	5


CONTRACT: 62900

NOTE:

Shoulders shall be brought to grade before they are used for traffic. This work shall be paid for by the contract unit price for, "Bituminous Concrete Surface Course, Superpave Mix "D" N50.

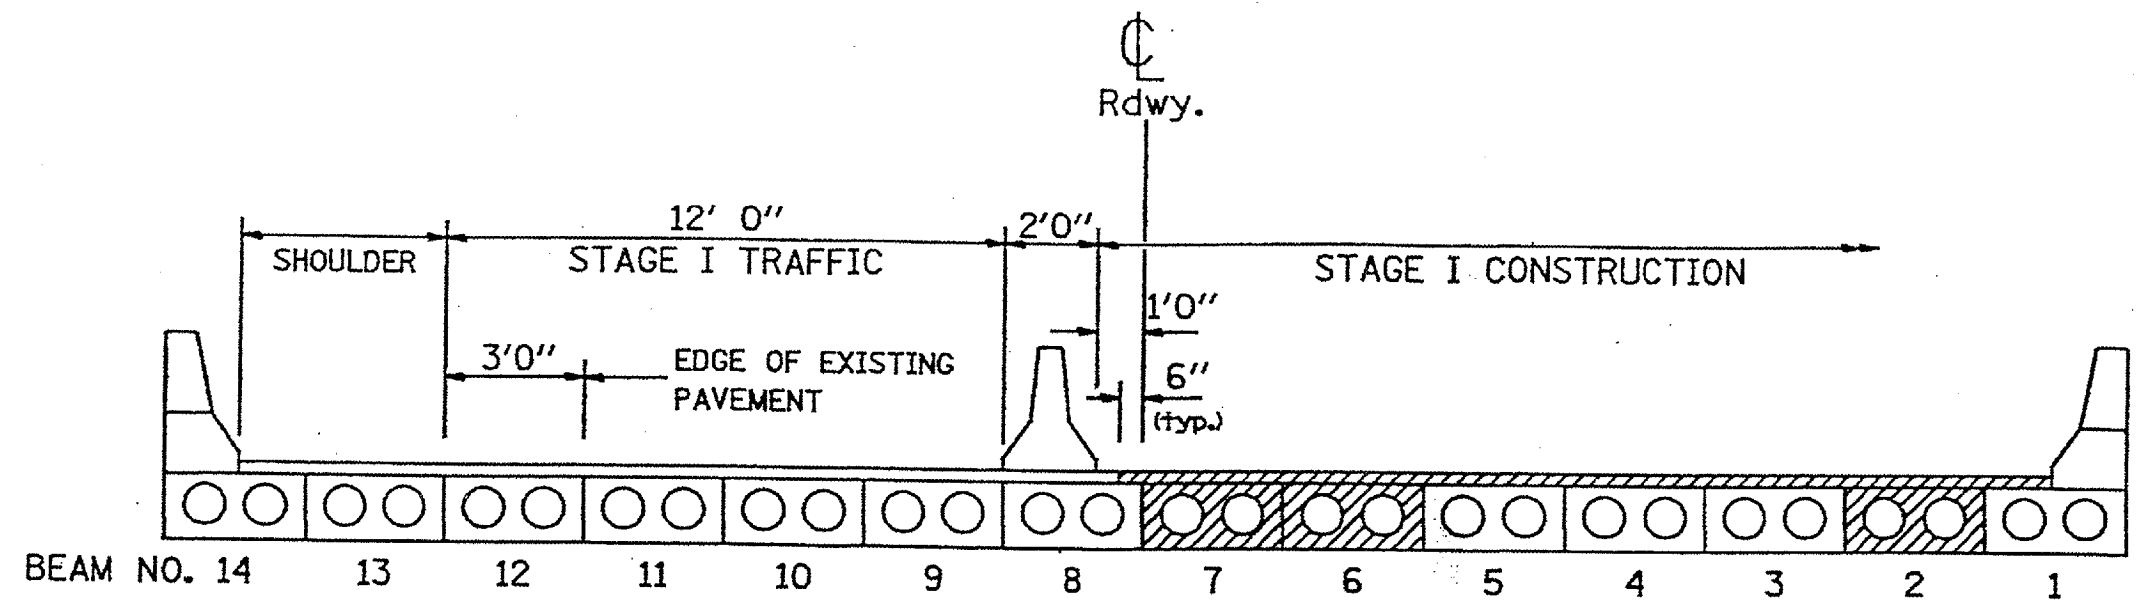

STAGE I REMOVAL & CONSTRUCTION

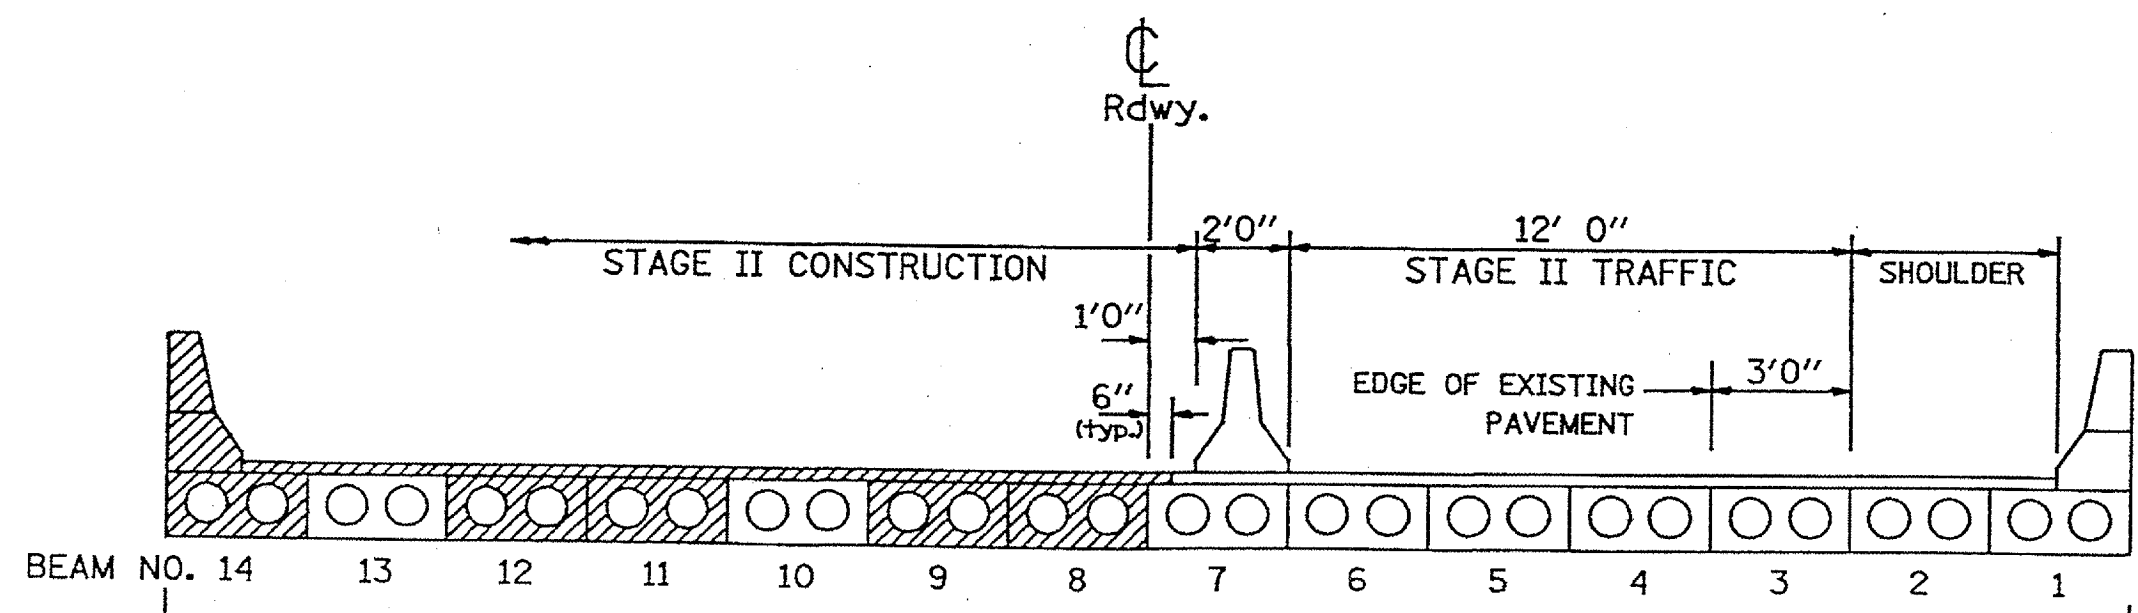

14 - PRECAST PRESTRESSED CONCRETE DECK BEAMS @ 36" EACH = 42' 0"
LOOKING NORTH

STAGE II REMOVAL & CONSTRUCTION

ILLINOIS DEPARTMENT OF TRANSPORTATION
TRAFFIC STAGING PLANS
TYPICAL SECTIONS
US 45 OVER NORTH BRANCH PRAIRIE CREEK
SN 099-0118