

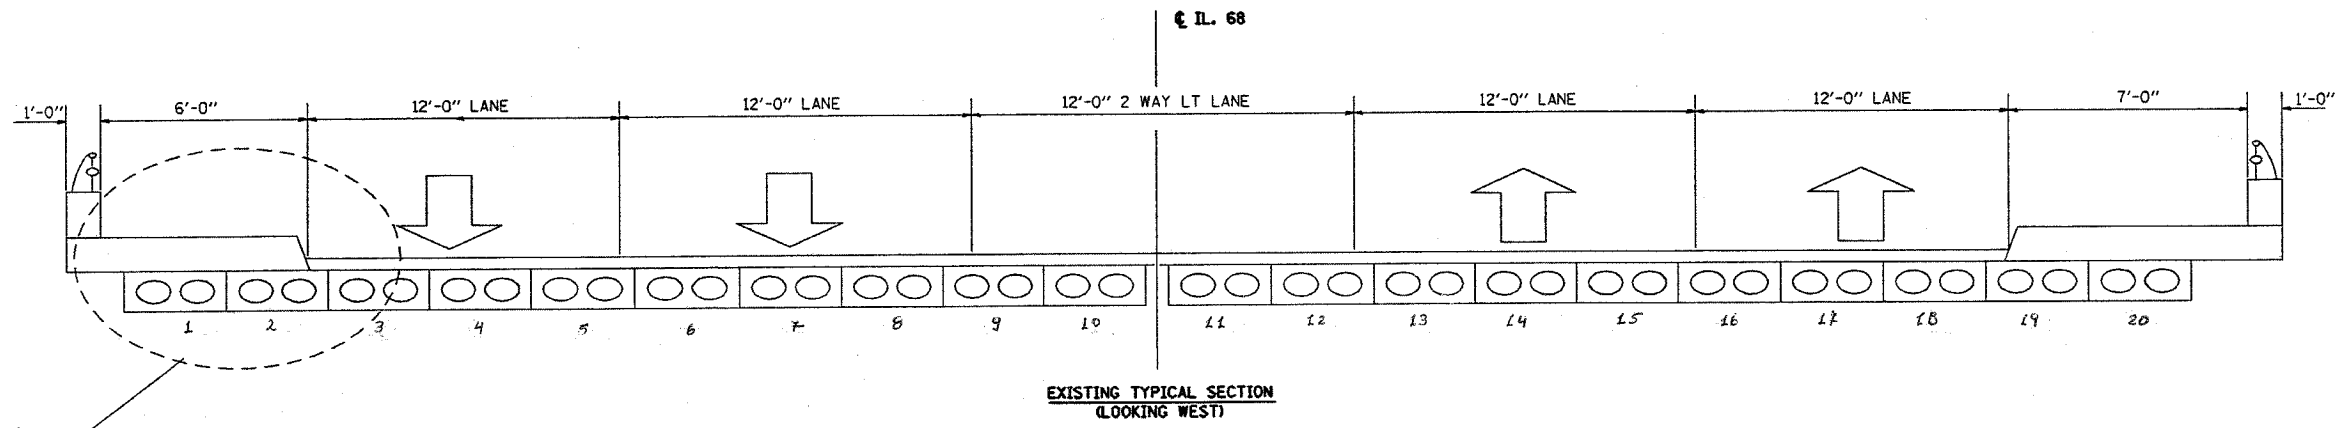
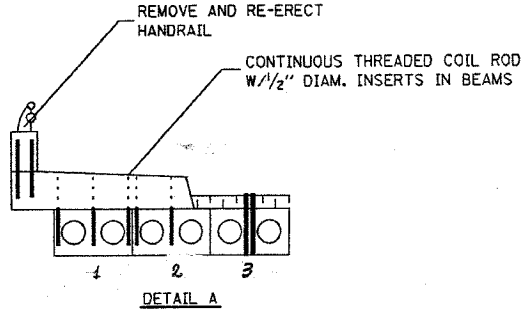


F.A.P. RTE.	SECTION	COUNTY	TOTAL SHEETS	SHEET NO.
343	1453	2005-0058R	COOK/DUPAGE	4
STA.		TO STA.		
FED. ROAD DIST. NO.		ILLINOIS FED. AID PROJECT		

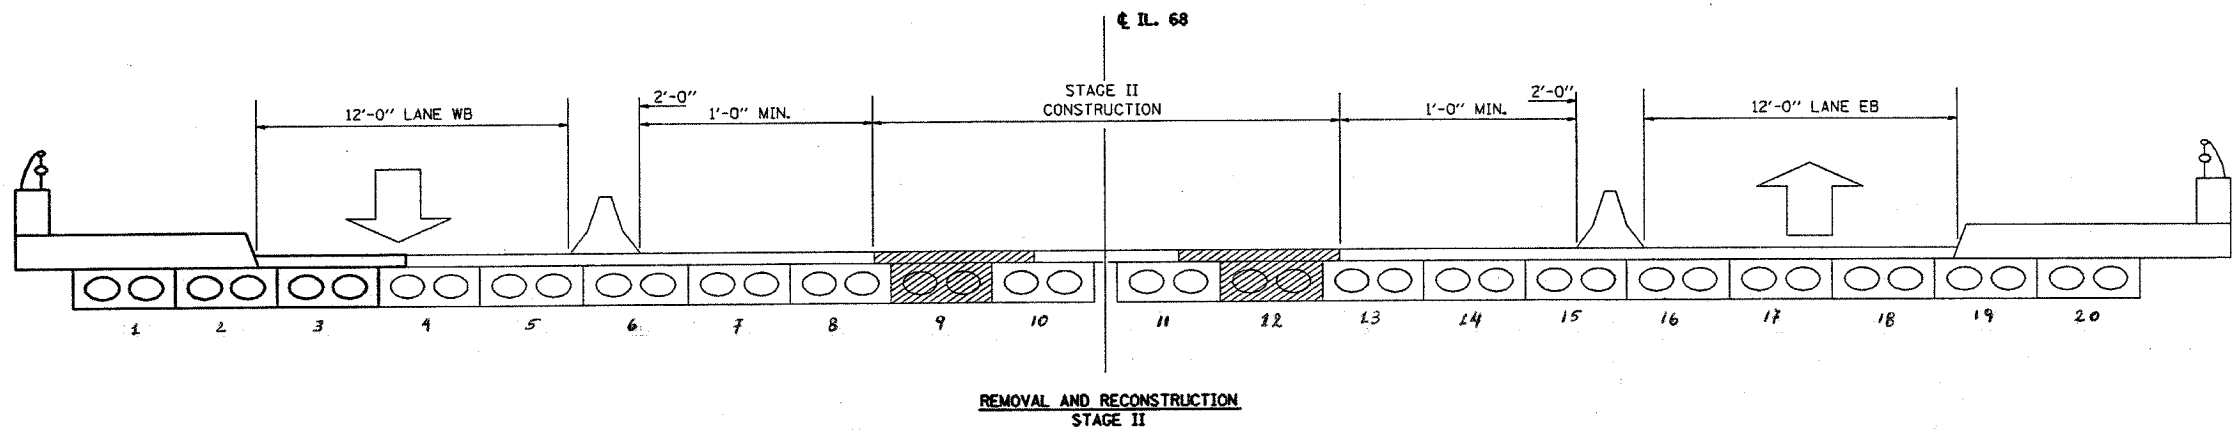

SEE DETAIL A

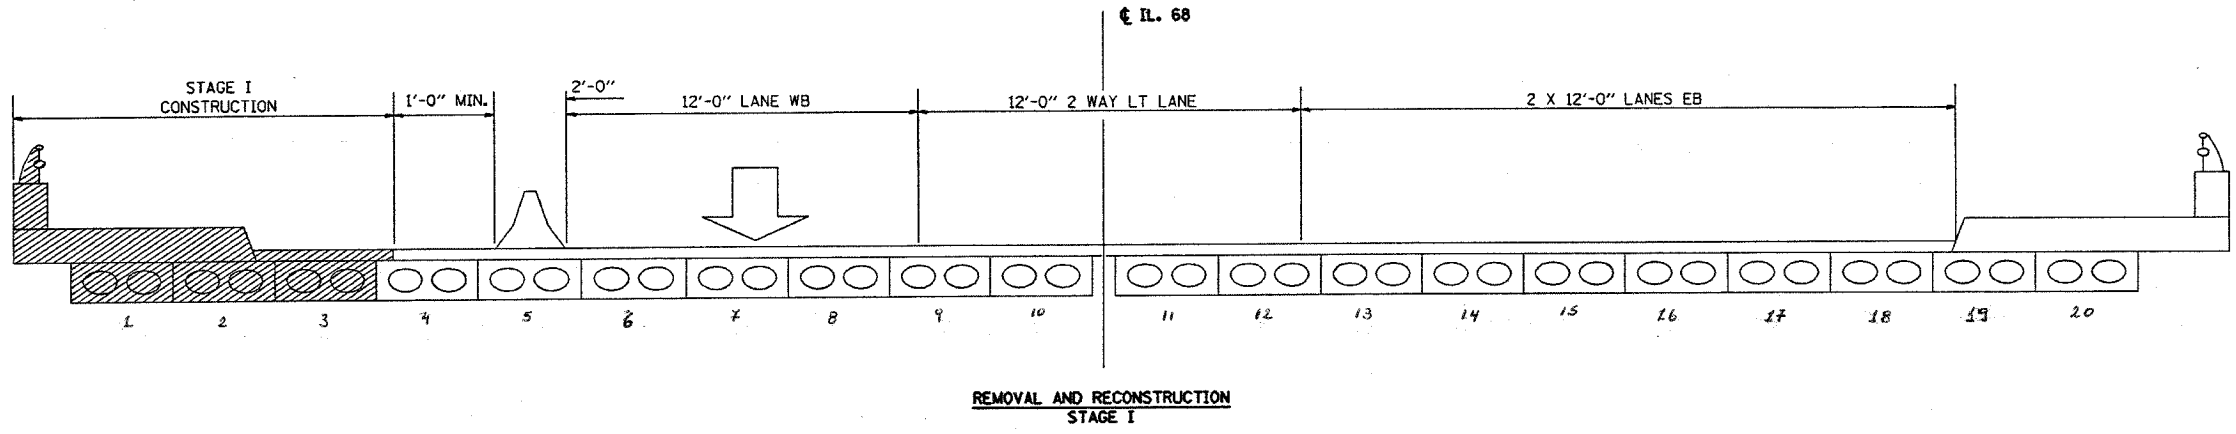

REVISIONS	
NAME	DATE

ILLINOIS DEPARTMENT OF TRANSPORTATION

STAGING LAYOUT
LOCATION 1
SN: 016-0525

SCALE: VERT. _____
HORIZ. _____

DATE _____

DRAWN BY _____
CHECKED BY _____

PLOT DATE = 3/23/2005
 FILE NAME = s:\projects\11700\11700aa.m32
 PLOT SCALE = 0.5" = 1'-0"
 REFERENCE = 016-0525