



STATE OF ILLINOIS
DEPARTMENT OF TRANSPORTATION

ROUTE NO.	SECTION	COUNTY	TOTAL SHEETS	SHEET NO.
FAI 90/94		COOK	93	21
FEDERAL DIST. NO.		ILLINOIS PROJECT		
2005-008F				
CONTRACT #62919				


Sheet No 6
of 8 Sheets

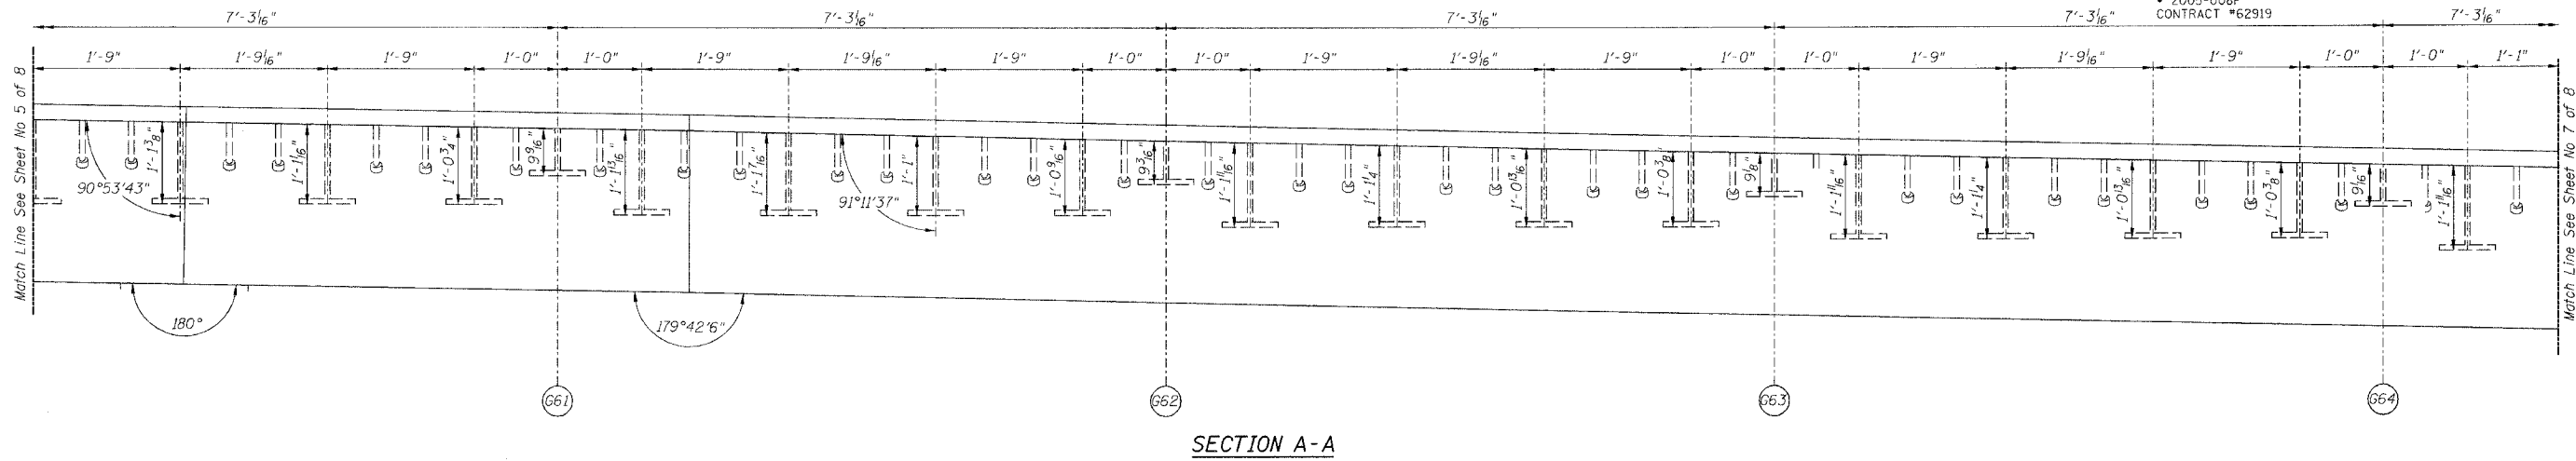

SECTION A-A

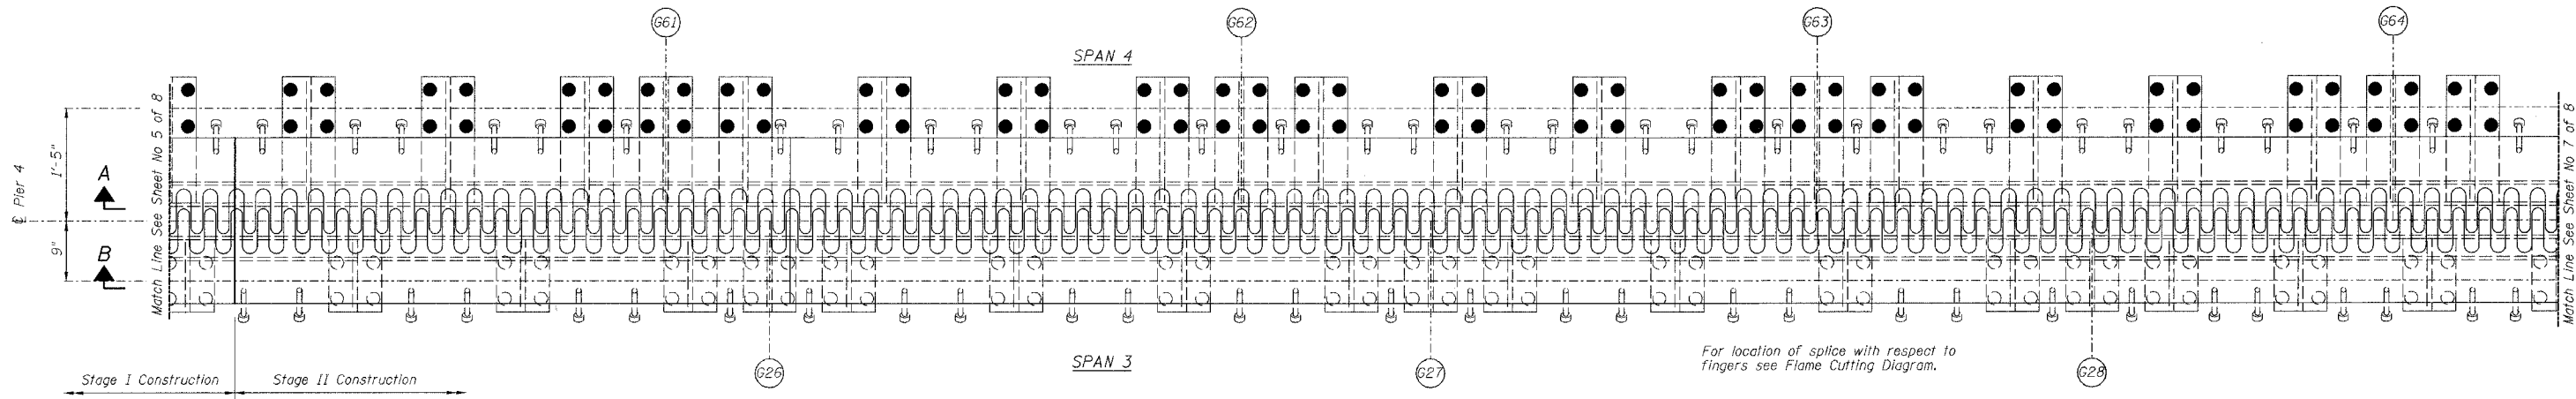

PLAN OF FINGER PLATE AT PIER 4 (NORTHBOUND)

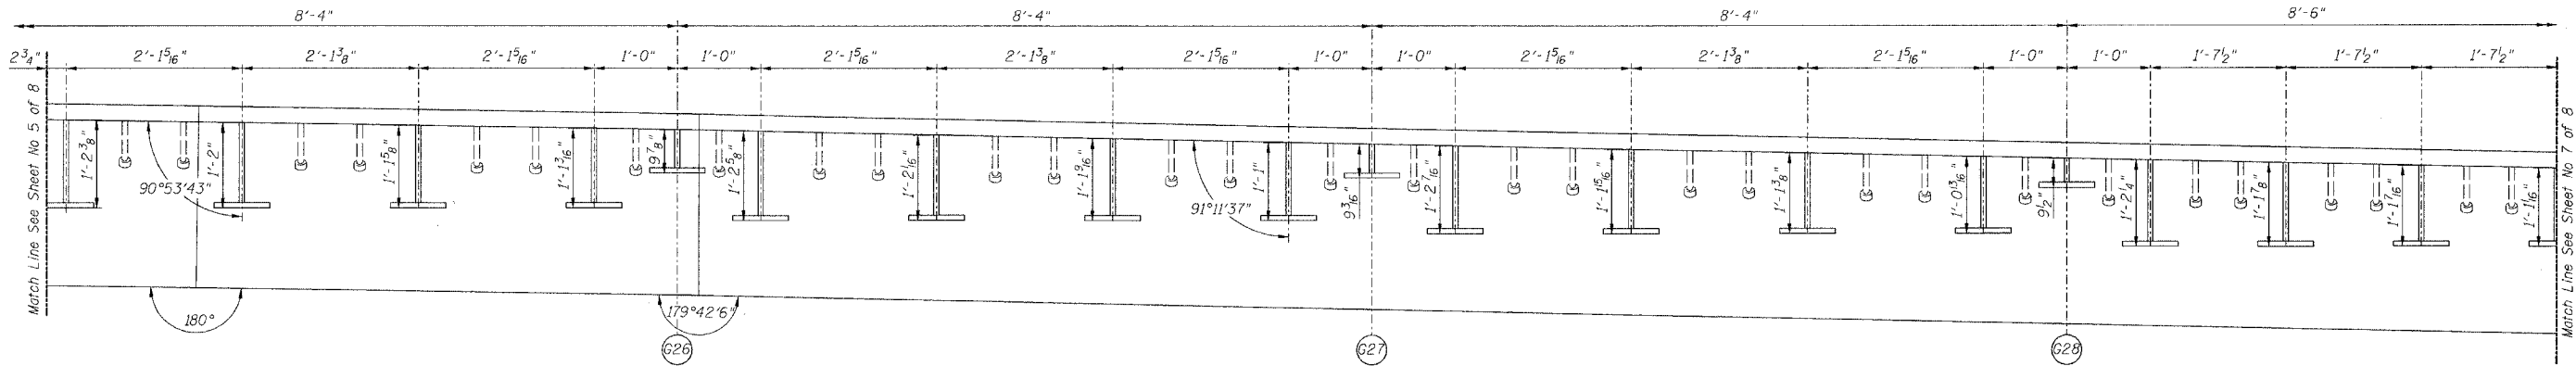

SECTION B-B

PIER NO. 4

Note:
For optional splice detail see
flame cutting diagram on Sheet No. 4
All dimensions, except stool heights
are given along centerline of bearing.

REVISIONS			STATE OF ILLINOIS DEPARTMENT OF TRANSPORTATION DIVISION OF HIGHWAYS		DRAWN BY RLK	DATE 5/03
1			FAI RTE 90/94	DAN RYAN EXPRESSWAY	SDS	5/03
2			SN 016-1110 (NORTHBOUND)			
3			SEC	COOK COUNTY		
4						
5						
6						
7						
8						
9						
10						

HOMER L.
CHASTAIN
& ASSOCIATES
CONSULTING ENGINEERS

5800 W. BRYAN MAWR AVENUE
SUITE 204
CHICAGO, ILLINOIS 60631
812-714-0050
FAX: 812-714-0055

PROJECT NO.
4222-3
SHEET NO.