



STATE OF ILLINOIS
DEPARTMENT OF TRANSPORTATION

ROUTE NO.	SECTION	COUNTY	TOTAL SHEETS	SHEET NO.
FAI 90/94	*	COOK	93	28
FED. ROAD DIST. NO.	ILLINOIS PROJECT			
2005-008F	*62919			


Sheet No 5
of 8 Sheets

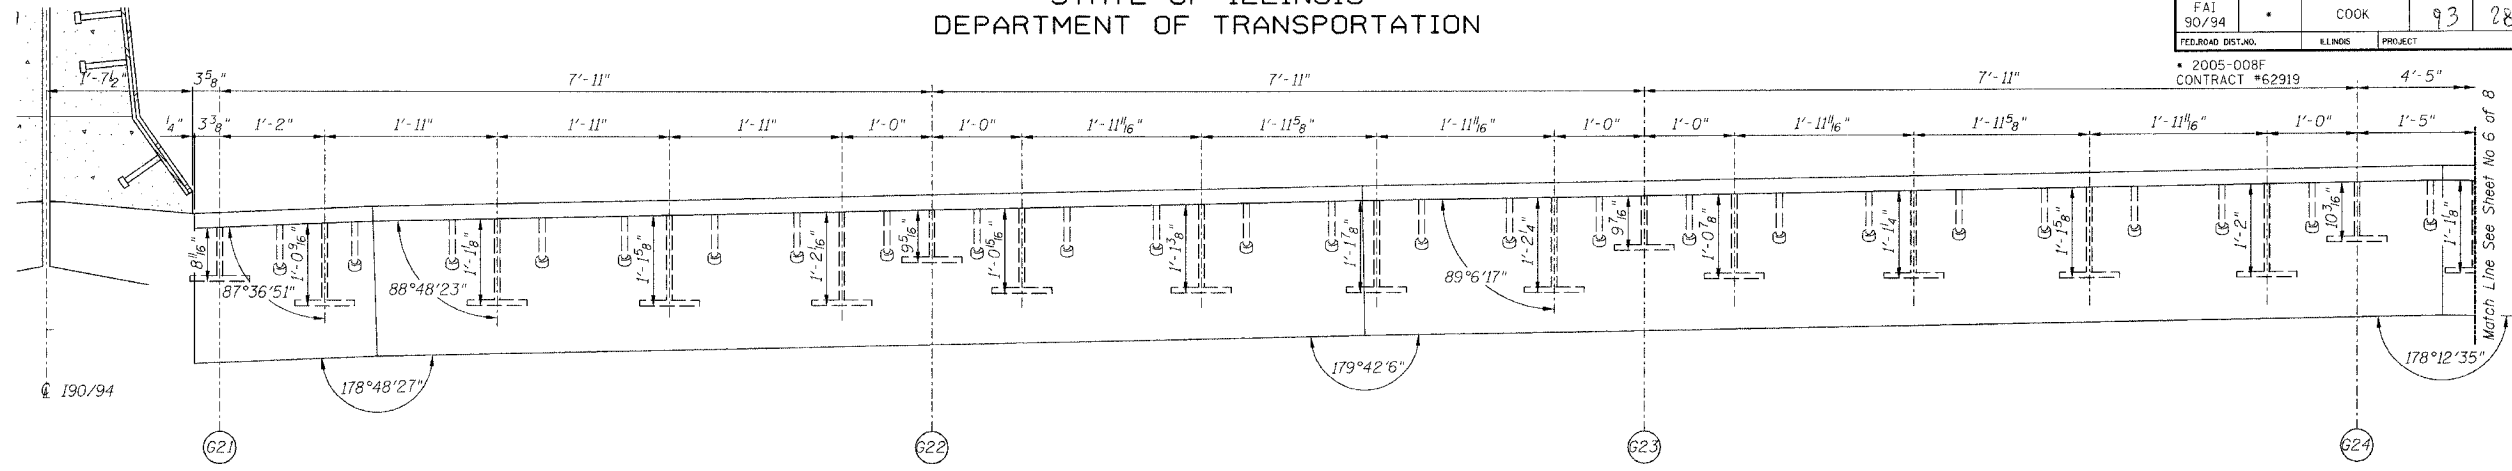

SECTION A-A

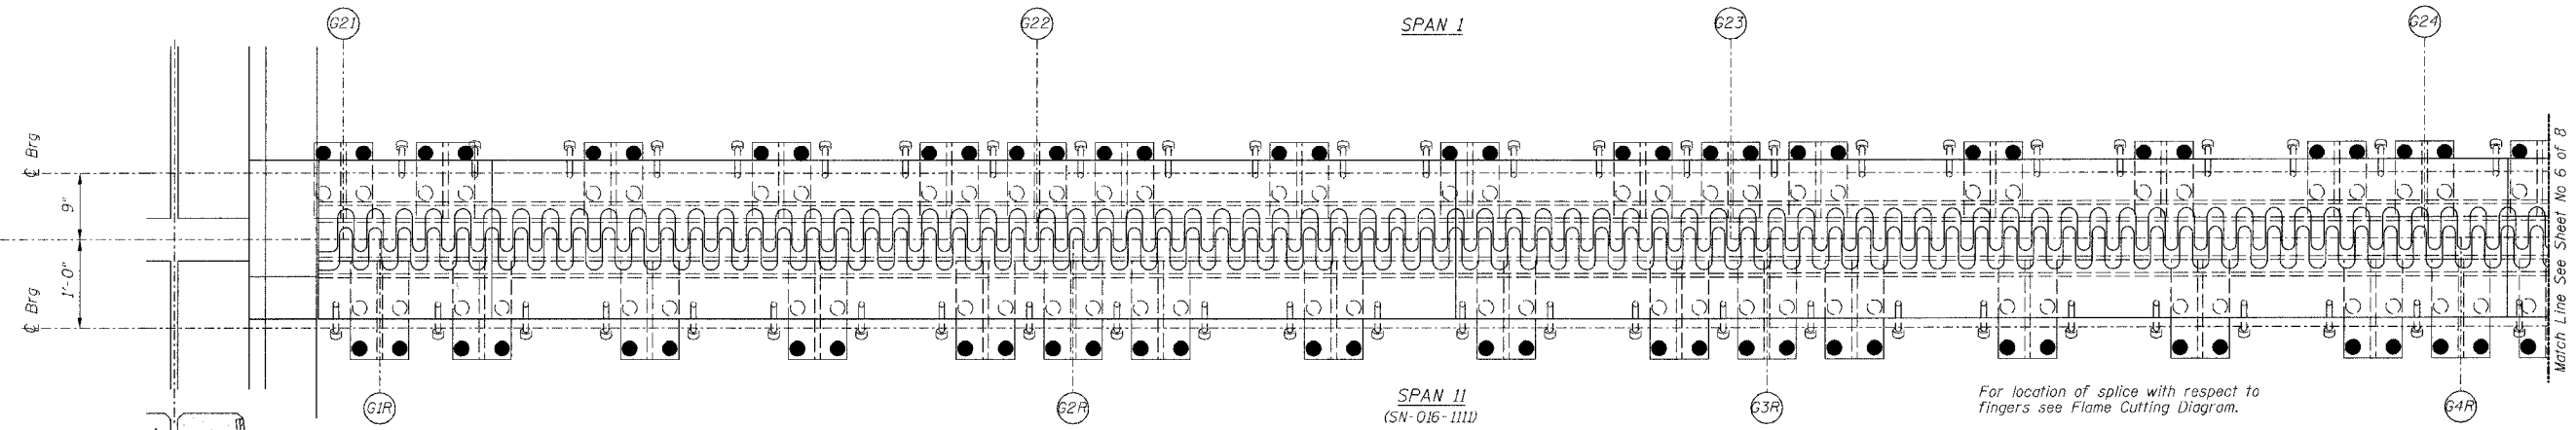

PLAN OF FINGER PLATE AT PIER 1 (NORTHBOUND)

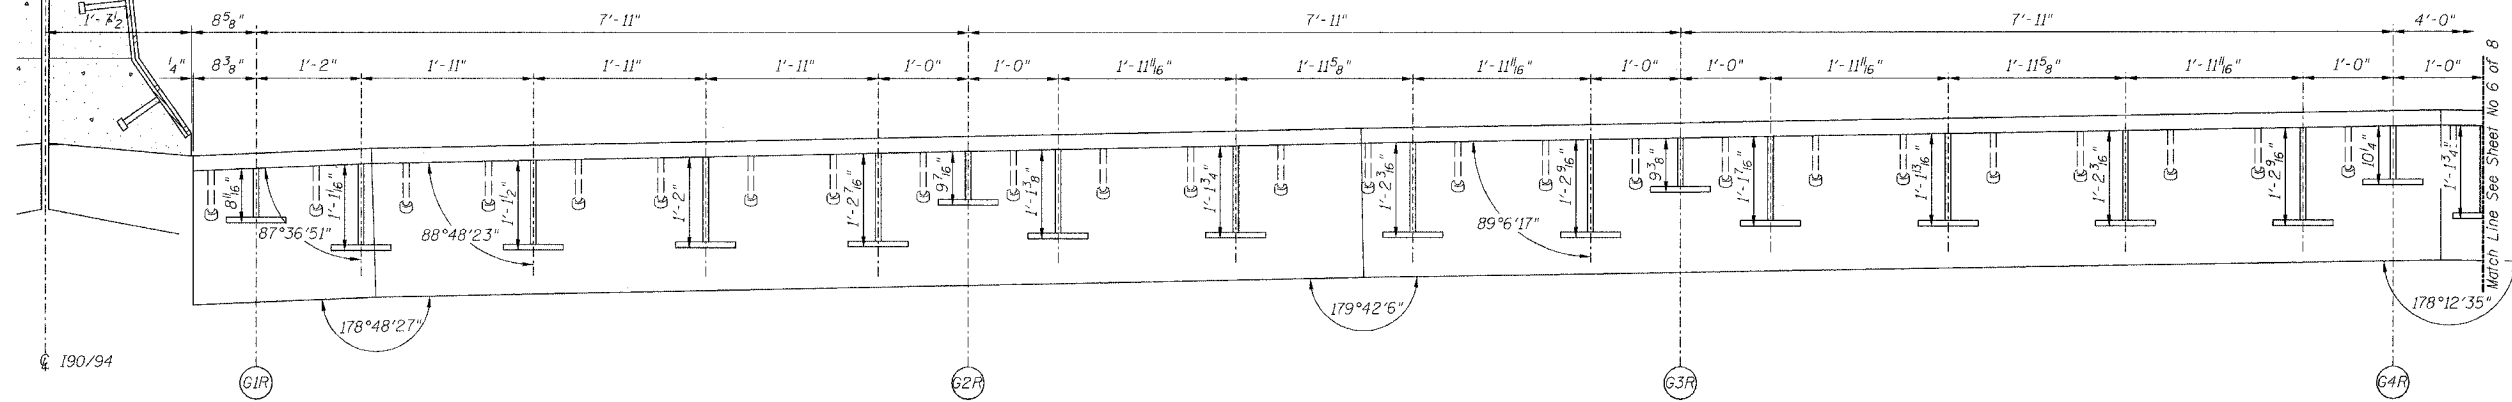

SECTION B-B

PIER NO. 1

REVISIONS			STATE OF ILLINOIS DEPARTMENT OF TRANSPORTATION DIVISION OF HIGHWAYS		DRAWN BY RLK	DATE 5/03
1			FAI RTE 90/94	DAN RYAN EXPRESSWAY		
2			SN 016-1110 (NORTHBOUND)			
3			SEC	COOK COUNTY		
4						
5						
6						
7						
8						
9						
10						

Note:
For optional splice detail see
flame cutting diagram on Sheet No. 4

HOMER L. CHASTAIN & ASSOCIATES
CONSULTING ENGINEERS
6600 W. BIRDS MOUND AVENUE
SUITE 204
CHICAGO, ILLINOIS 60631
312-714-0100
FAX 312-714-0065

PROJECT NO.
4222-3

SHEET NO.