
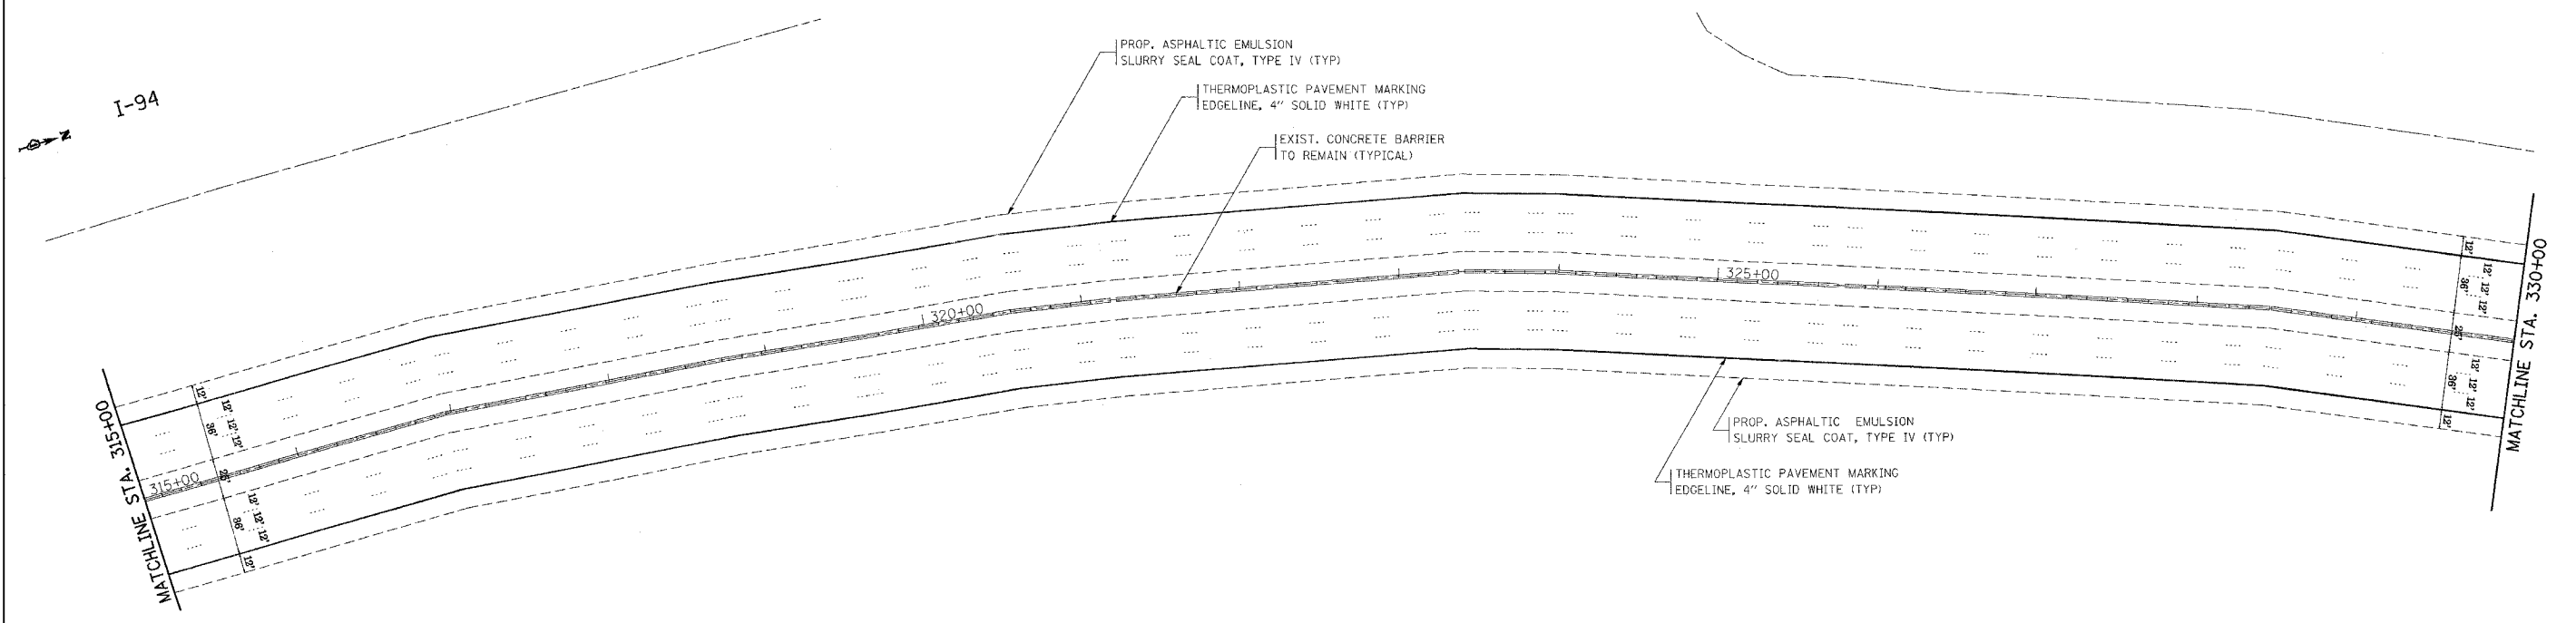


F.A.I. RTE.	SECTION	COUNTY	TOTAL SHEETS	SHEET NO.
94	2005-0111	COOK	40	18
STA.		TO STA.		
FED. ROAD DIST. NO.	ILLINOIS	FED. AID PROJECT		

I-94

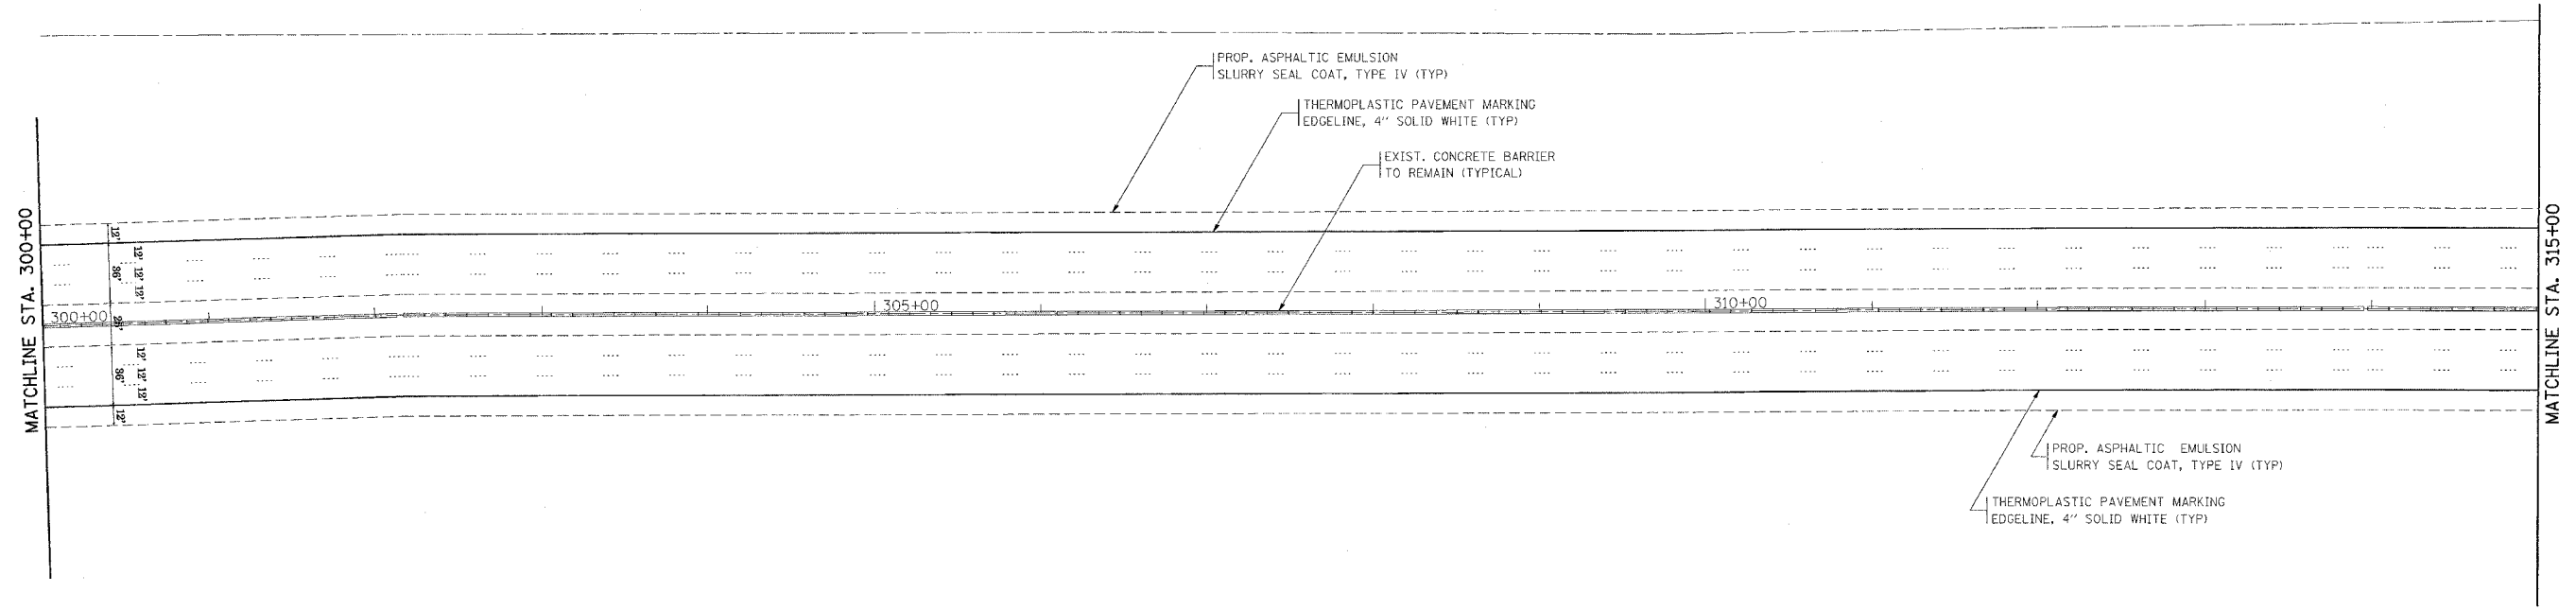

PLOT DATE = 6/8/2005  
 FILE NAME = s:\projects\62929\18.dwg  
 PLOT SCALE = 1/8\"/>

REVISIONS	
NAME	DATE

ILLINOIS DEPARTMENT OF TRANSPORTATION

ROADWAY PLAN  
 I-94  
 LAWRENCE AVE TO LAKE-COOK RD.

SCALE: VERT. 1"=50'  
 HORIZ. 1"=50'  
 DATE 6/8/2005

DRAWN BY  
 CHECKED BY