



CONTRACT NO. 62944				
F.A. RTE.	SECTION	COUNTY	TOTAL SHEETS	SHEET NO.
VAR.	2005-0191	COOK	9	6
STA.	TO STA.			
FED. ROAD DIST. NO.	ILLINOIS FED. AID PROJECT			



LOCATION 5
ELSTON/I-94
SN 016-0610

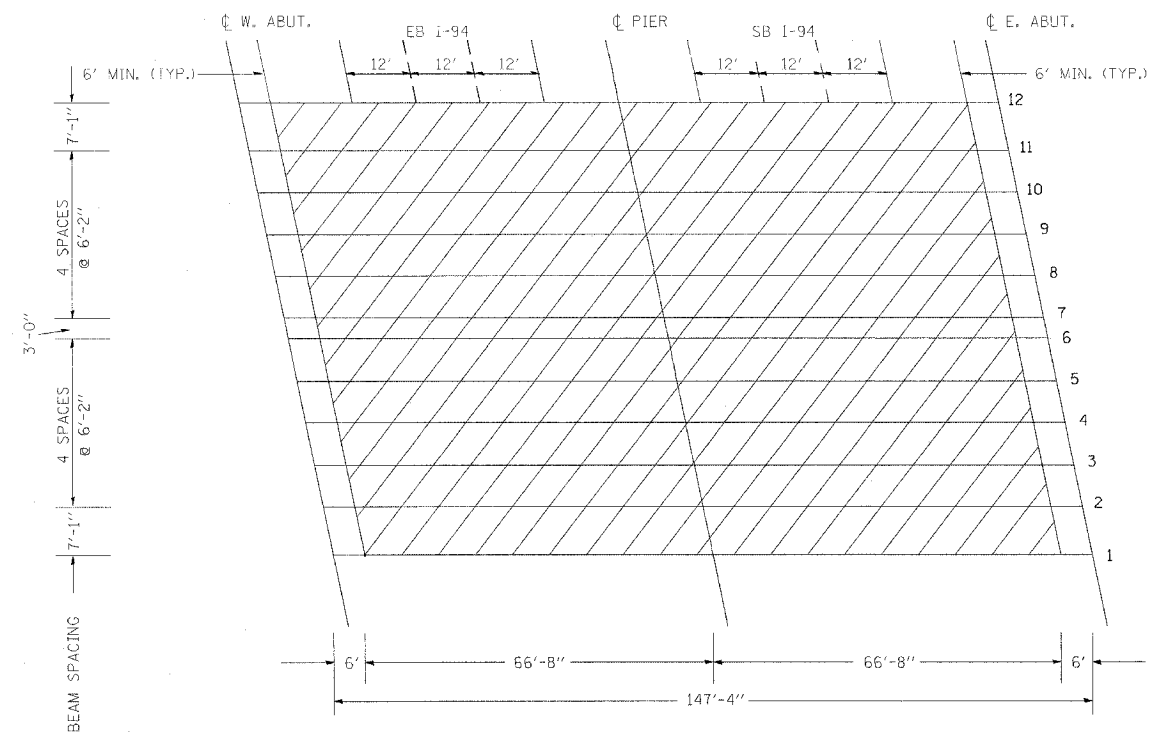


LOCATION 6
OAKTON ST. /I-94
SN 016-0827

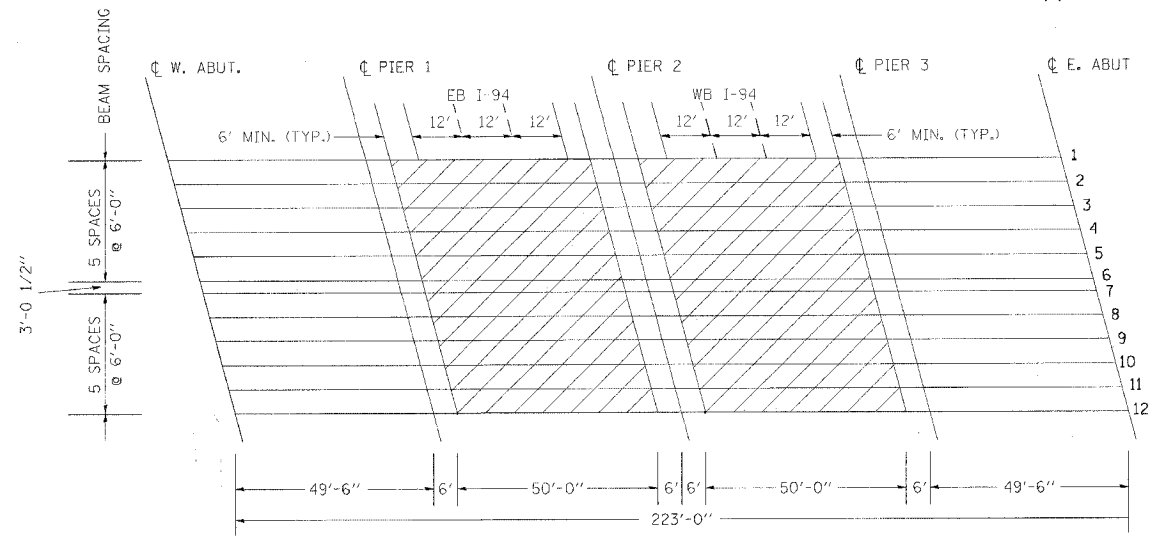

LOCATION 7
OLD ORCHARD RD. /I-94
SN 016-0823

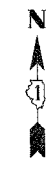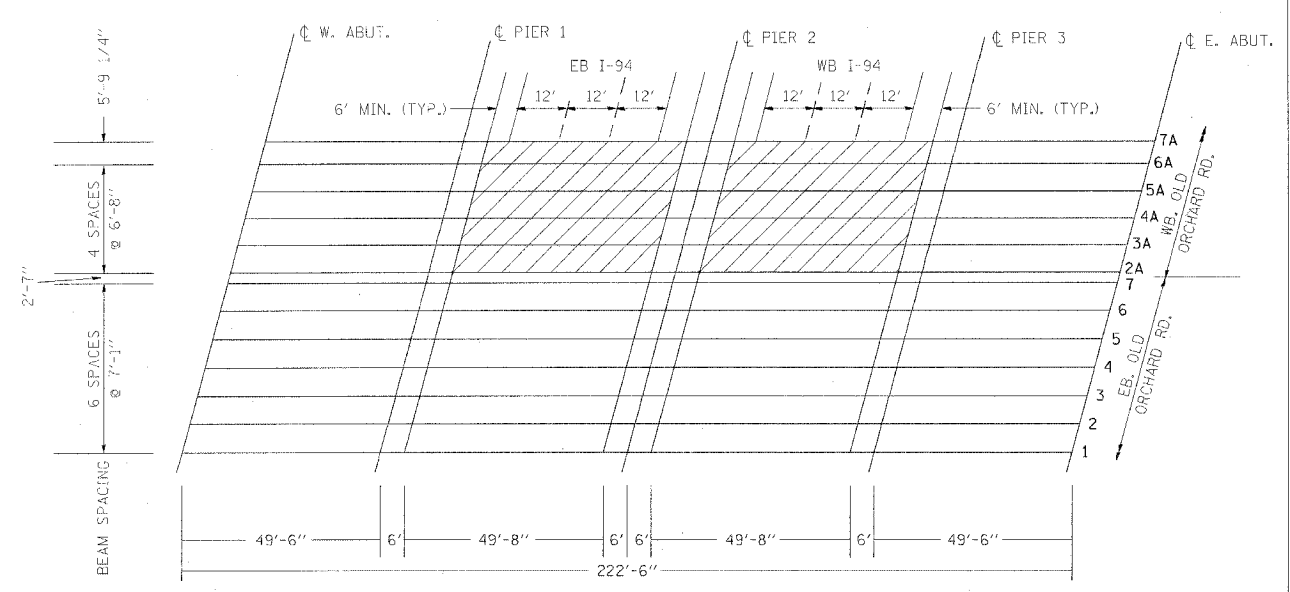

LOCATION 8
112TH PL/I-57
SN 016-0988

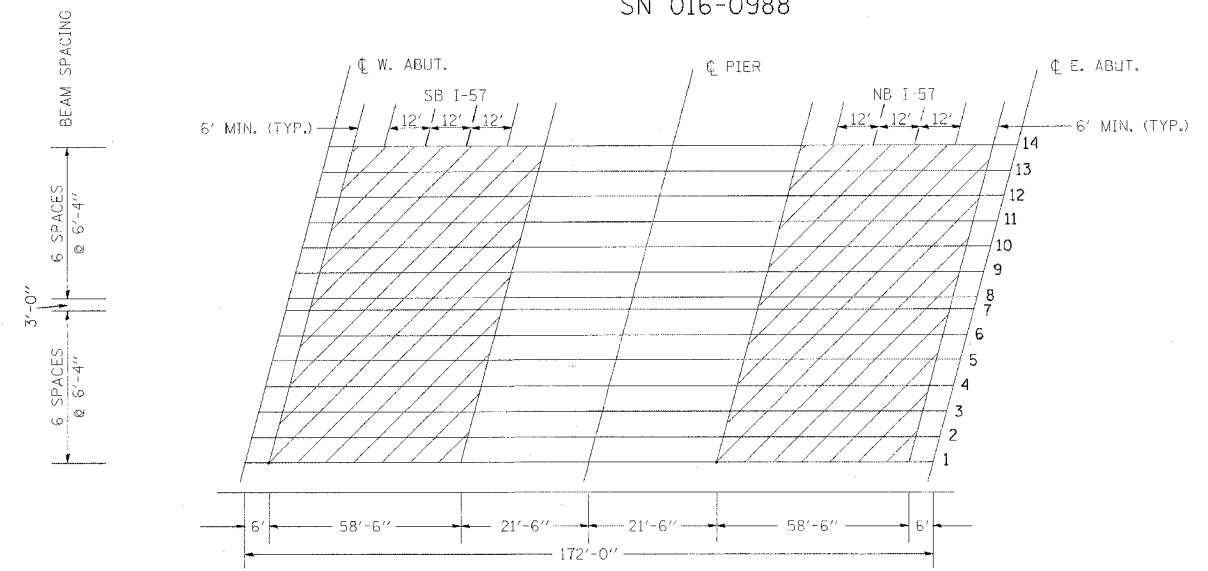

REVISIONS	
NAME	DATE

ILLINOIS DEPARTMENT OF TRANSPORTATION

LOCATIONS 5, 6, 7 AND 8

SCALE: VERT. HORIZ.
DATE

DRAWN BY
CHECKED BY

PLOT DATE = 6/9/2005
PLOT SCALE = 1" = 10'-0"
USER NAME = 11010101