
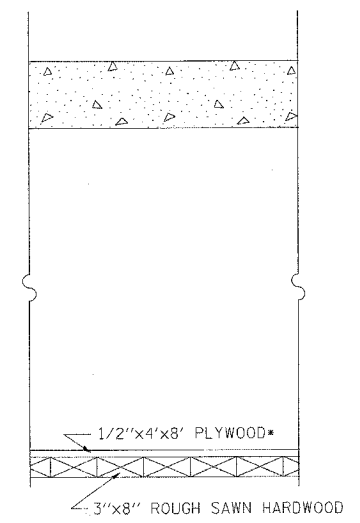


F.A. RTE.	SECTION	COUNTY	TOTAL SHEETS	SHEET NO.
VAR.	2005-0191	COOK	9	8
STA.		TO STA.		
FED. ROAD DIST. NO.		ILLINOIS FED. AID PROJECT		

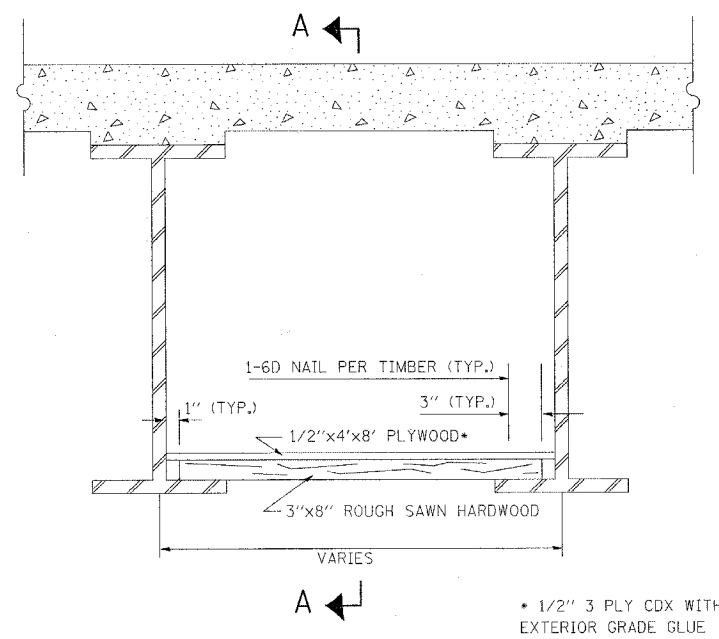

SECTION A-A

* 1/2" 3 PLY CDX WITH EXTERIOR GRADE GLUE

REVISIONS	
NAME	DATE

ILLINOIS DEPARTMENT OF TRANSPORTATION

PERMANENT PROTECTIVE SHIELD
DETAILS

SCALE: VERT.
DATE HORIZ.

DRAWN BY
CHECKED BY

PLOT DATE = 5/26/2005
 C:\p05\118385\118385.dwg
 PLOT SCALE = 1/8" = 1'-0"
 USER NAME = atc/leg