


ROUTE	SECTION	COUNTY	TOTAL SHEETS	SHEET NUMBER
VARIOUS	2005-021LS	VARIOUS	25	6

CONTRACT 62950

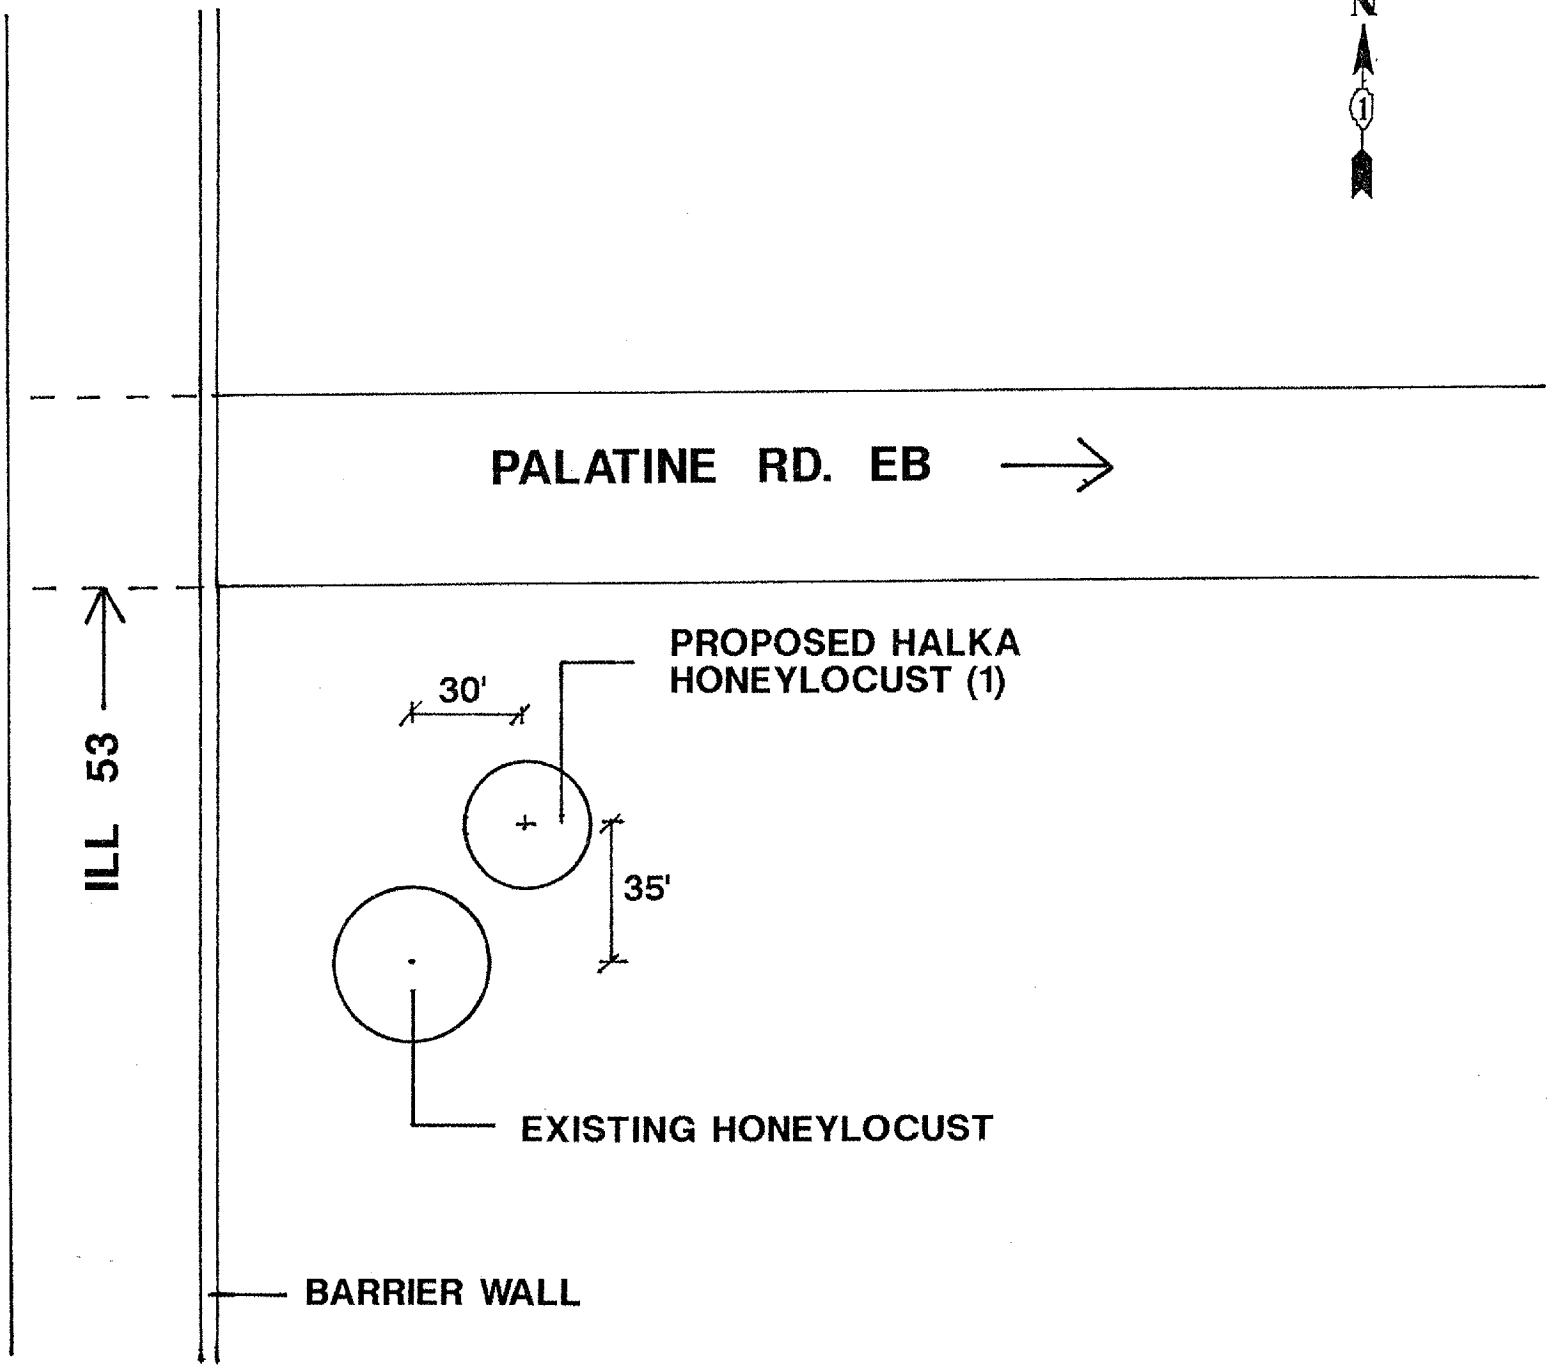

GENERAL LOCATION MAP

COUNTY: COOK
CLAIM #: 713409

CITY/TOWN: ARLINGTON HEIGHTS

SCHEDULE OF LANDSCAPE ITEMS

DESCRIPTION	QTY/UNIT
GLEDITSIA TRIACANTHOS VAR. INERMIS 'HALKA' (HALKA HONEYLOCUST)	1 EACH

ILLINOIS DEPARTMENT OF TRANSPORTATION

LANDSCAPE REPAIR LOCATION AND LAYOUT PLAN