


ROUTE	SECTION	COUNTY	TOTAL SHEETS	SHEET NUMBER
VARIOUS	2005-021LS	VARIOUS	25	20


CONTRACT 62950

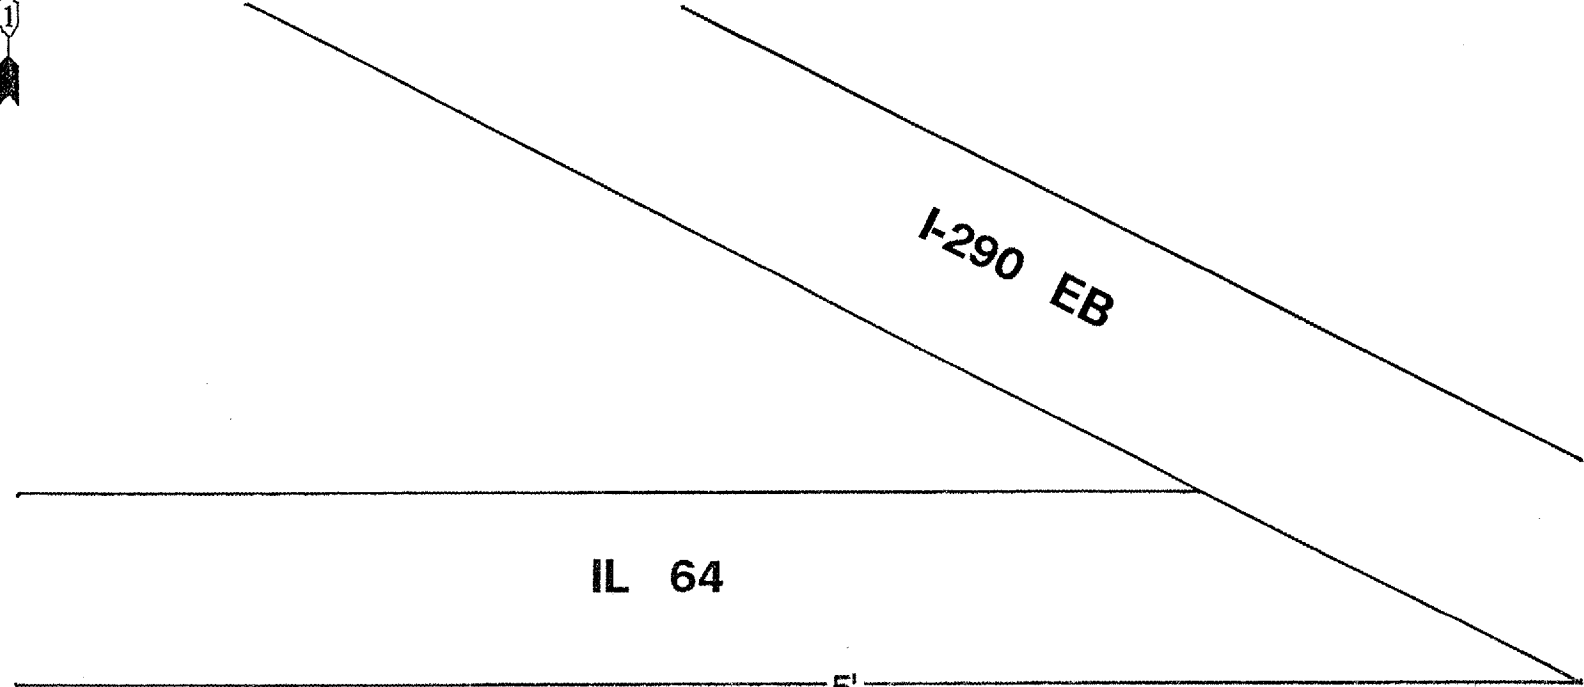

GENERAL LOCATION MAP

COUNTY: DUPAGE
CLAIM #: 711824 713071

CITY/TOWN: YORK

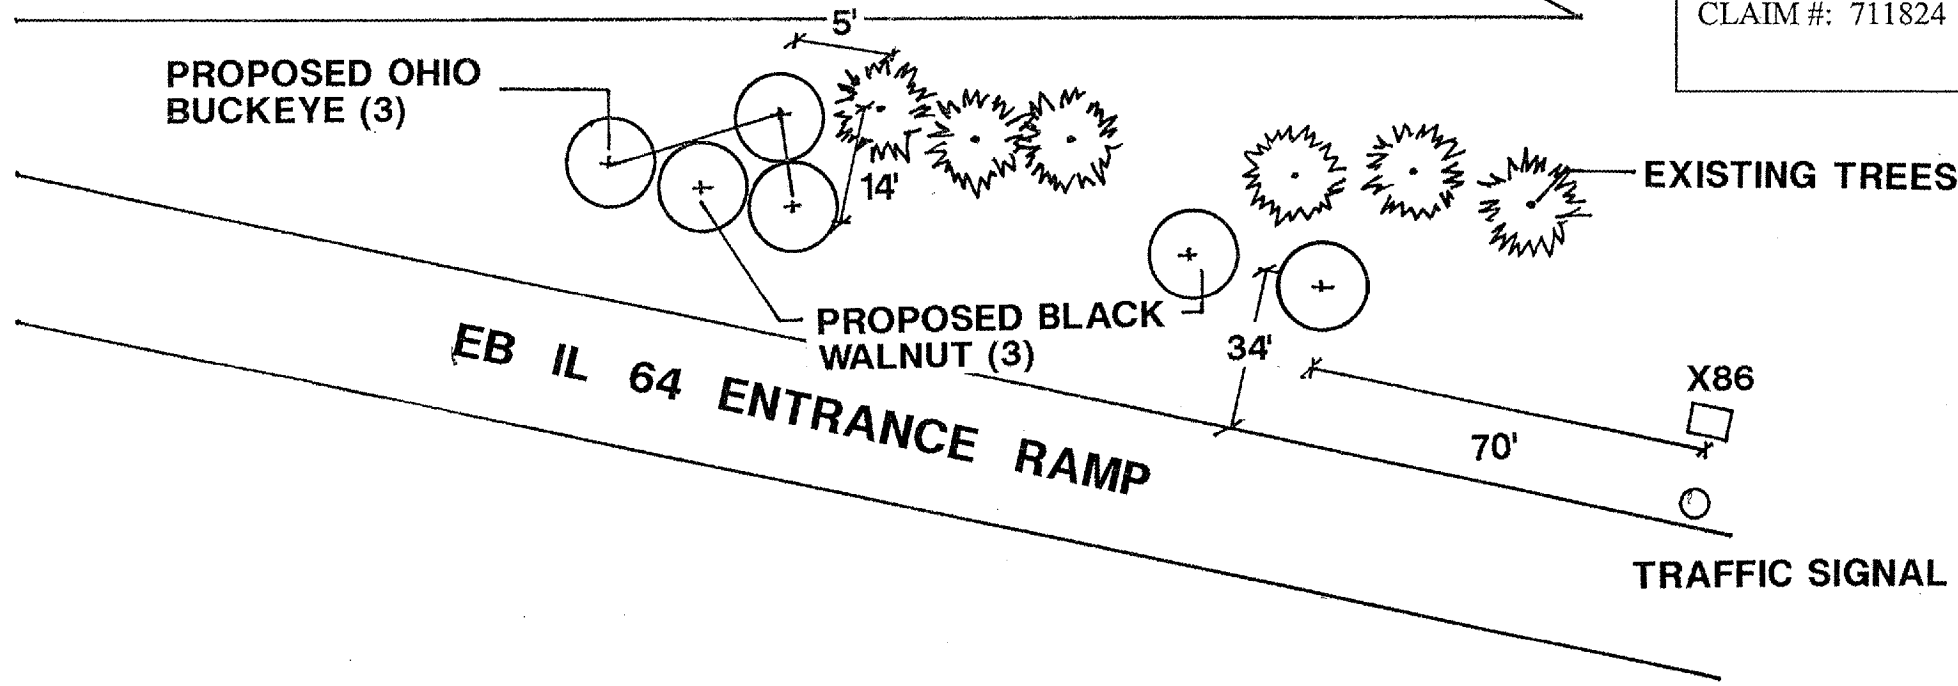

SCHEDULE OF LANDSCAPE ITEMS

DESCRIPTION	QTY/UNIT
AESCULUS GLABRA (OHIO BUCKEYE)	3 EACH
JUGLANS NIGRA (BLACK WALNUT)	3 EACH

PLANT TREES 20' O.C.

ILLINOIS DEPARTMENT OF TRANSPORTATION
LANDSCAPE REPAIR LOCATION AND
LAYOUT PLAN