


FAP	SECTION	COUNTY	TOTAL SHEETS	SHEET NO.
305	616&1719RS-2	COOK	27	13
STA.		TO STA.		
FED. ROAD DIST NO 1	ILLINOIS	FED AID PROJECT		

62953

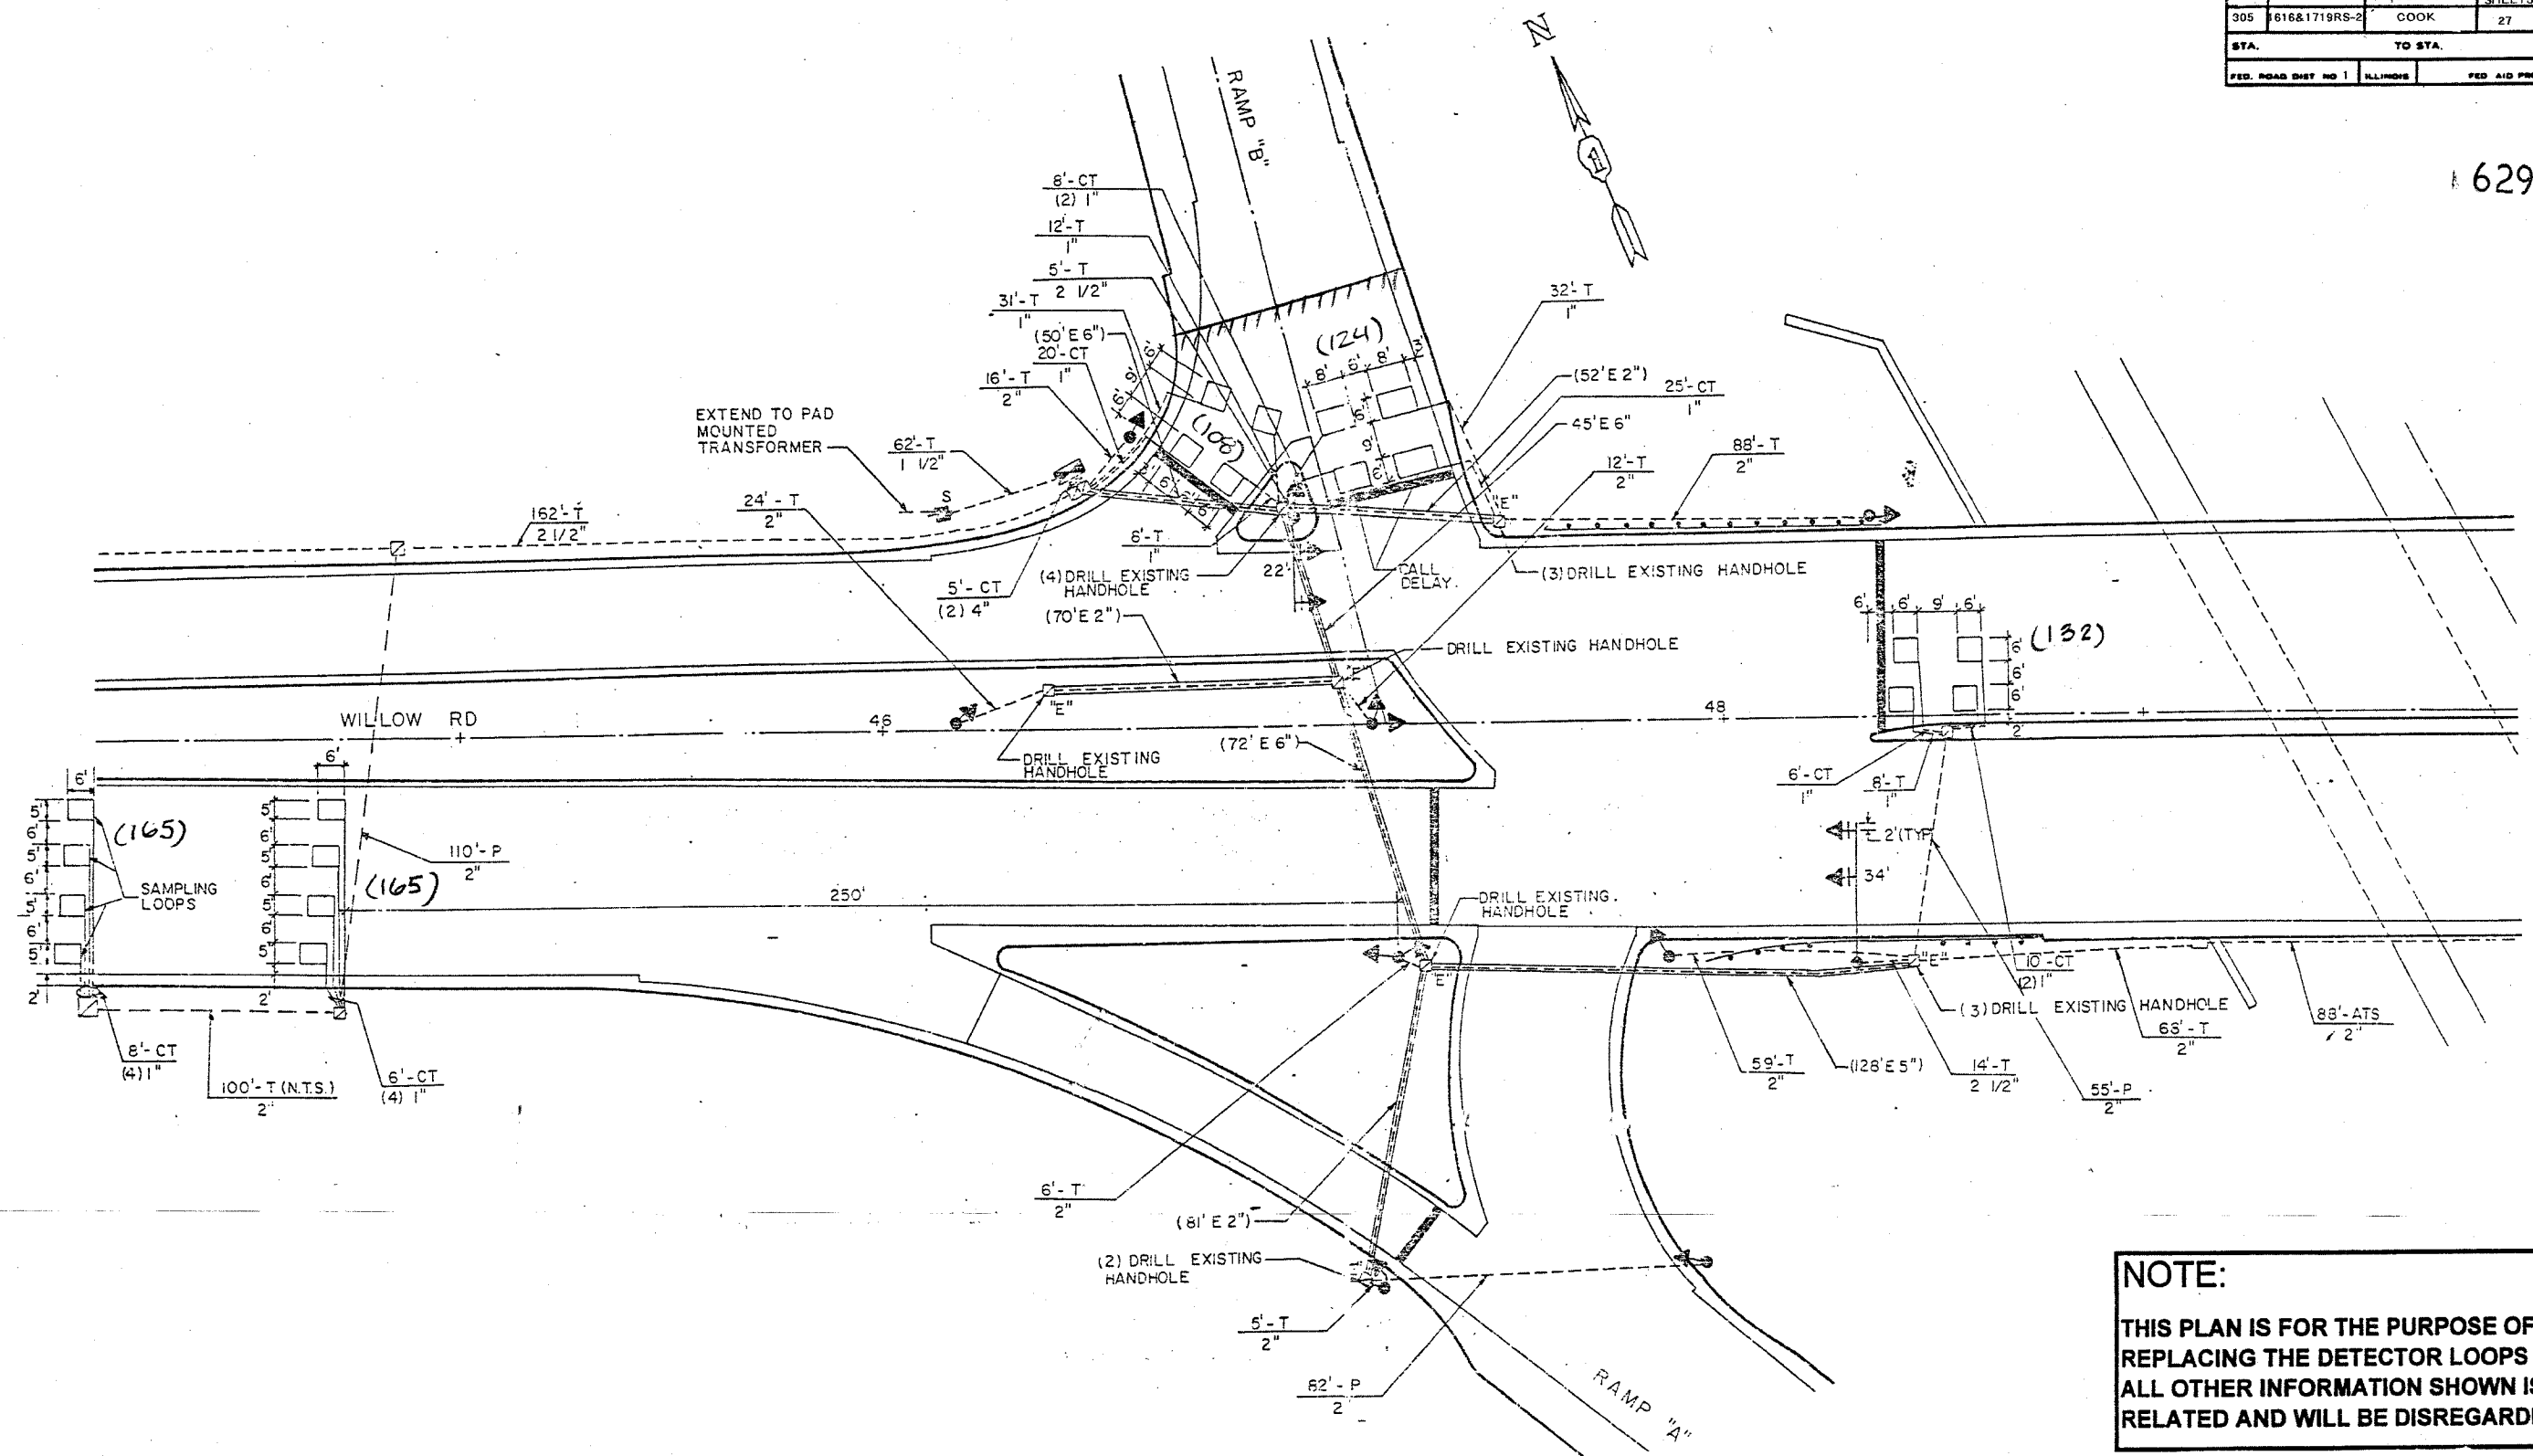

REPLACE ALL DETECTOR LOOPS AS SHOWN
(WITHIN THE RESURFACING LIMITS)

CODE NO.	QUANTITY	UNIT	ITEM
86600600	694	Foot	Detector Loop Replacement

NOTE:
THIS PLAN IS FOR THE PURPOSE OF REPLACING THE DETECTOR LOOPS ONLY. ALL OTHER INFORMATION SHOWN IS NOT RELATED AND WILL BE DISREGARDED.

ILLINOIS DEPARTMENT OF TRANSPORTATION
DETECTOR LOOP REPLACEMENT
WILLOW ROAD @ I-294 (W. RAMP)
SCALE: 1" = 20'
DATE: MAY 05
DRAWN BY: J.E.
DESIGNED BY: J.E.
CHECKED BY: J.E.

REVISIONS	
NAME	DATE