


F.A.P. RTE.	SECTION	COUNTY	TOTAL SHEETS	SHEET NO.
346	124 N	LAKE	19	9
STA.		TO STA.		
FED. ROAD DIST. NO.		ILLINOIS	FED. AID PROJECT	

CONT. 62954

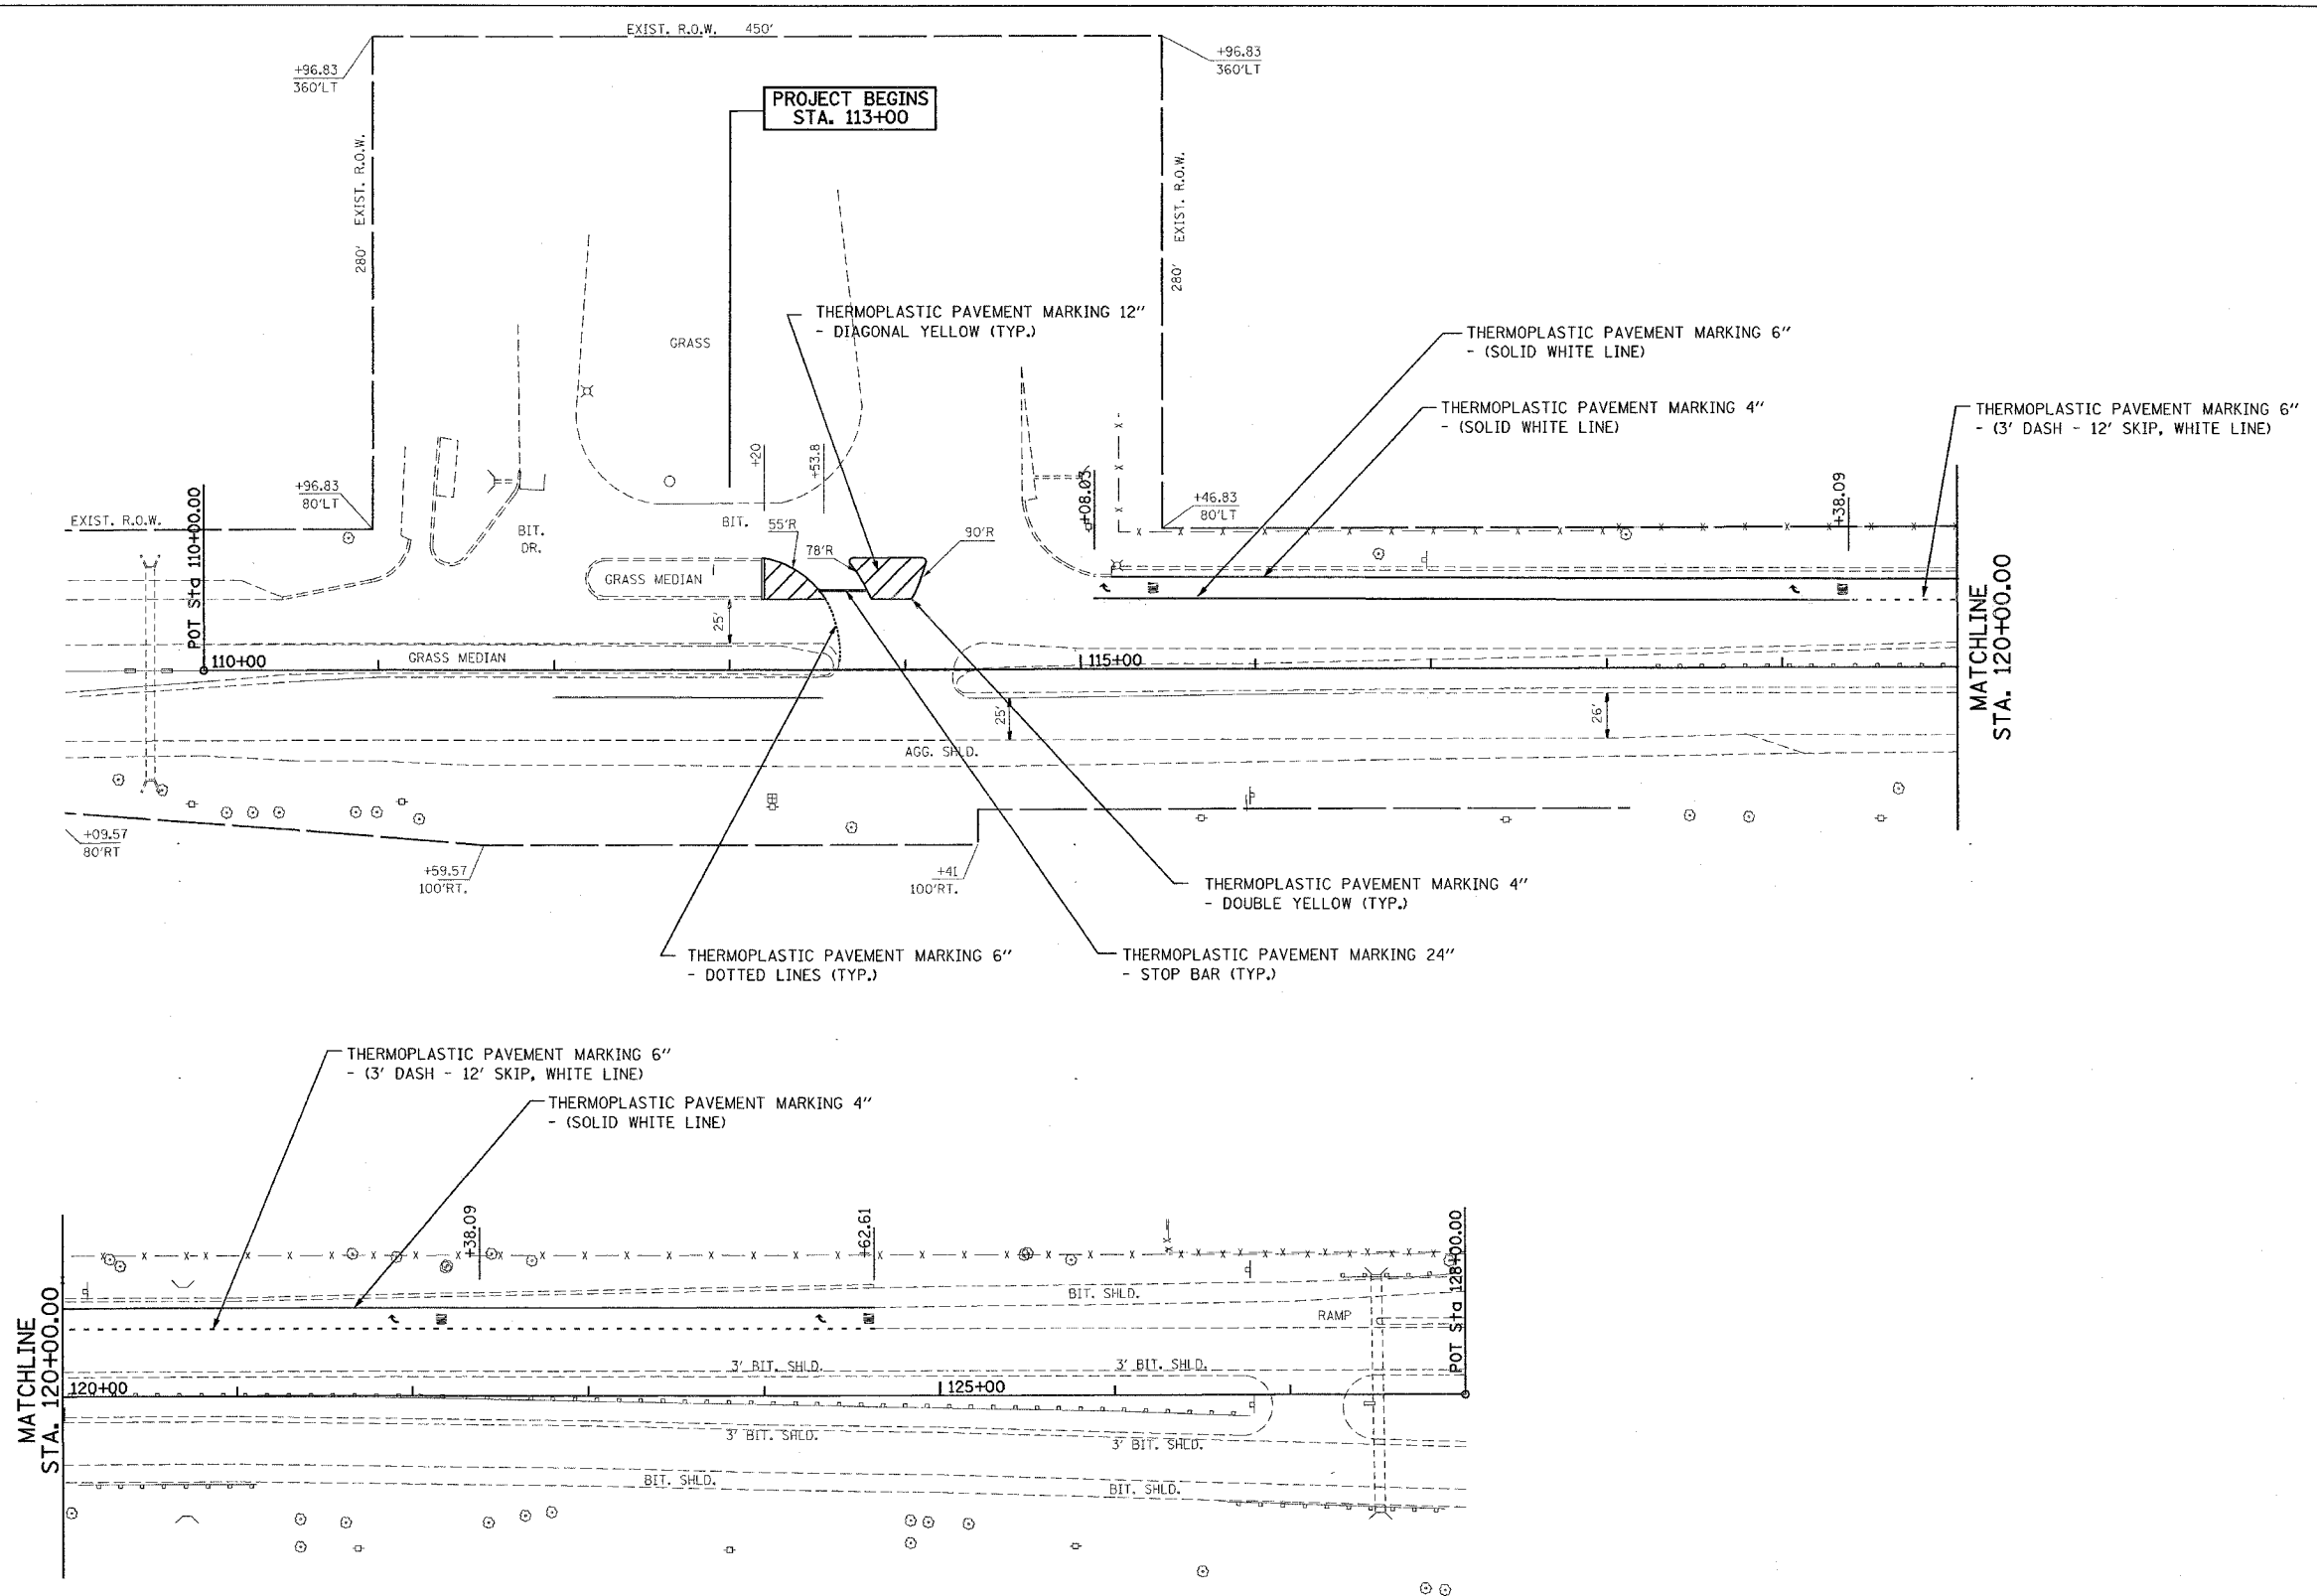

REVISIONS	
NAME	DATE

ILLINOIS DEPARTMENT OF TRANSPORTATION
F.A.P. 346 (US RTE. 41)
@ IL 173
PAVEMENT MARKING PLAN

SCALE: 1:50
DATE: MAY 17, 2005

DRAWN BY: KC
CHECKED BY: RT